


VACATED 10 FOOT SIDEWALK  
& BIKEWAY EASEMENT

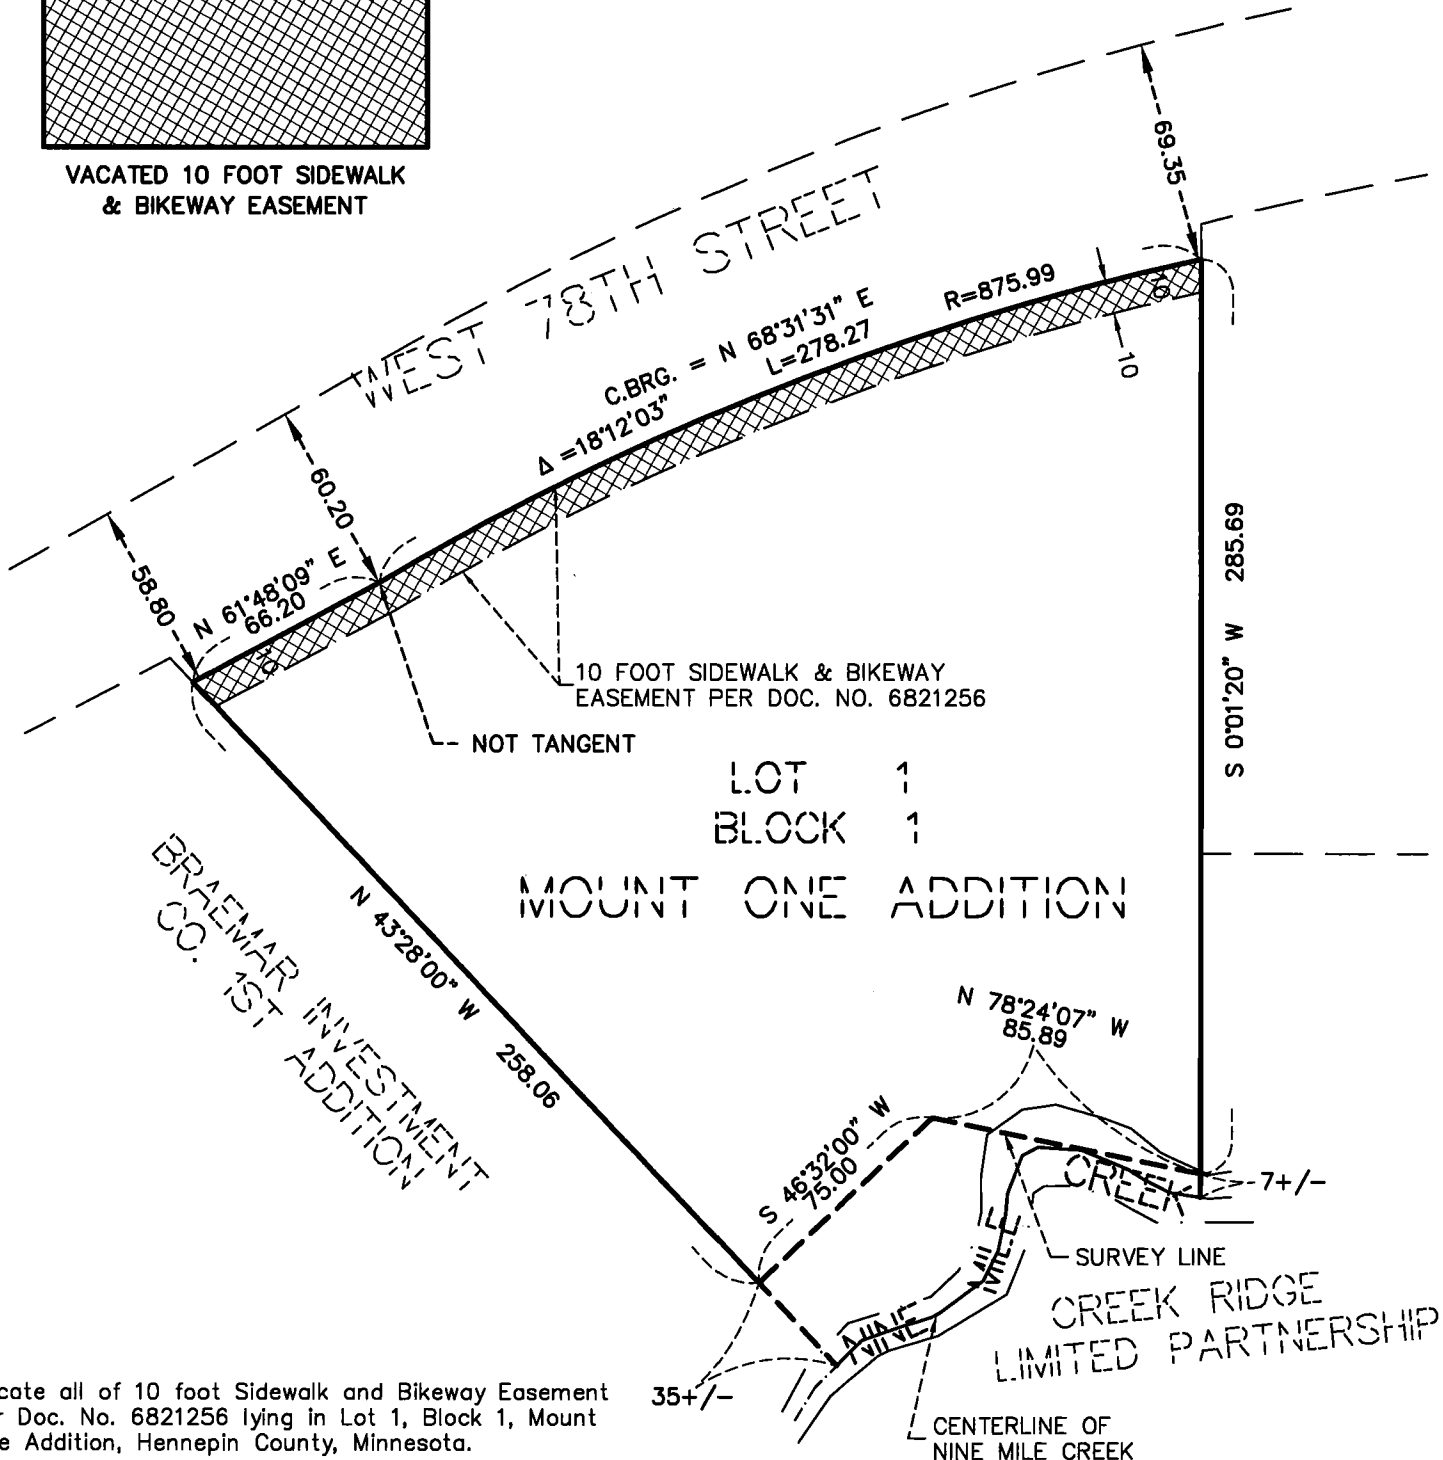

Vacate all of 10 foot Sidewalk and Bikeway Easement  
per Doc. No. 6821256 lying in Lot 1, Block 1, Mount  
One Addition, Hennepin County, Minnesota.


General Notes:

1. Bearings shown based on the plat of Mount One Addition.

I hereby certify that this survey, plan or report was prepared by me  
or under my direct supervision and that I am a duly Registered Land  
Surveyor under the laws of the State of Minnesota.


Date: May 2, 2018

*Thomas E. Hodorff*  
Thomas E. Hodorff, L.S. MN Reg. No. 23677

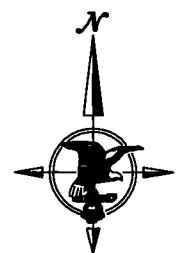


SCALE: 1" = 60'

HSJ WO: 2018204VAC.DWG

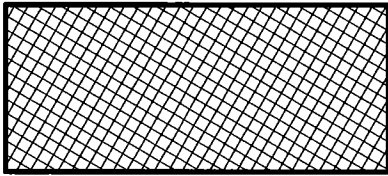

VACATED 16 FOOT SIDEWALK,  
BIKEWAY & UTILITY EASEMENT

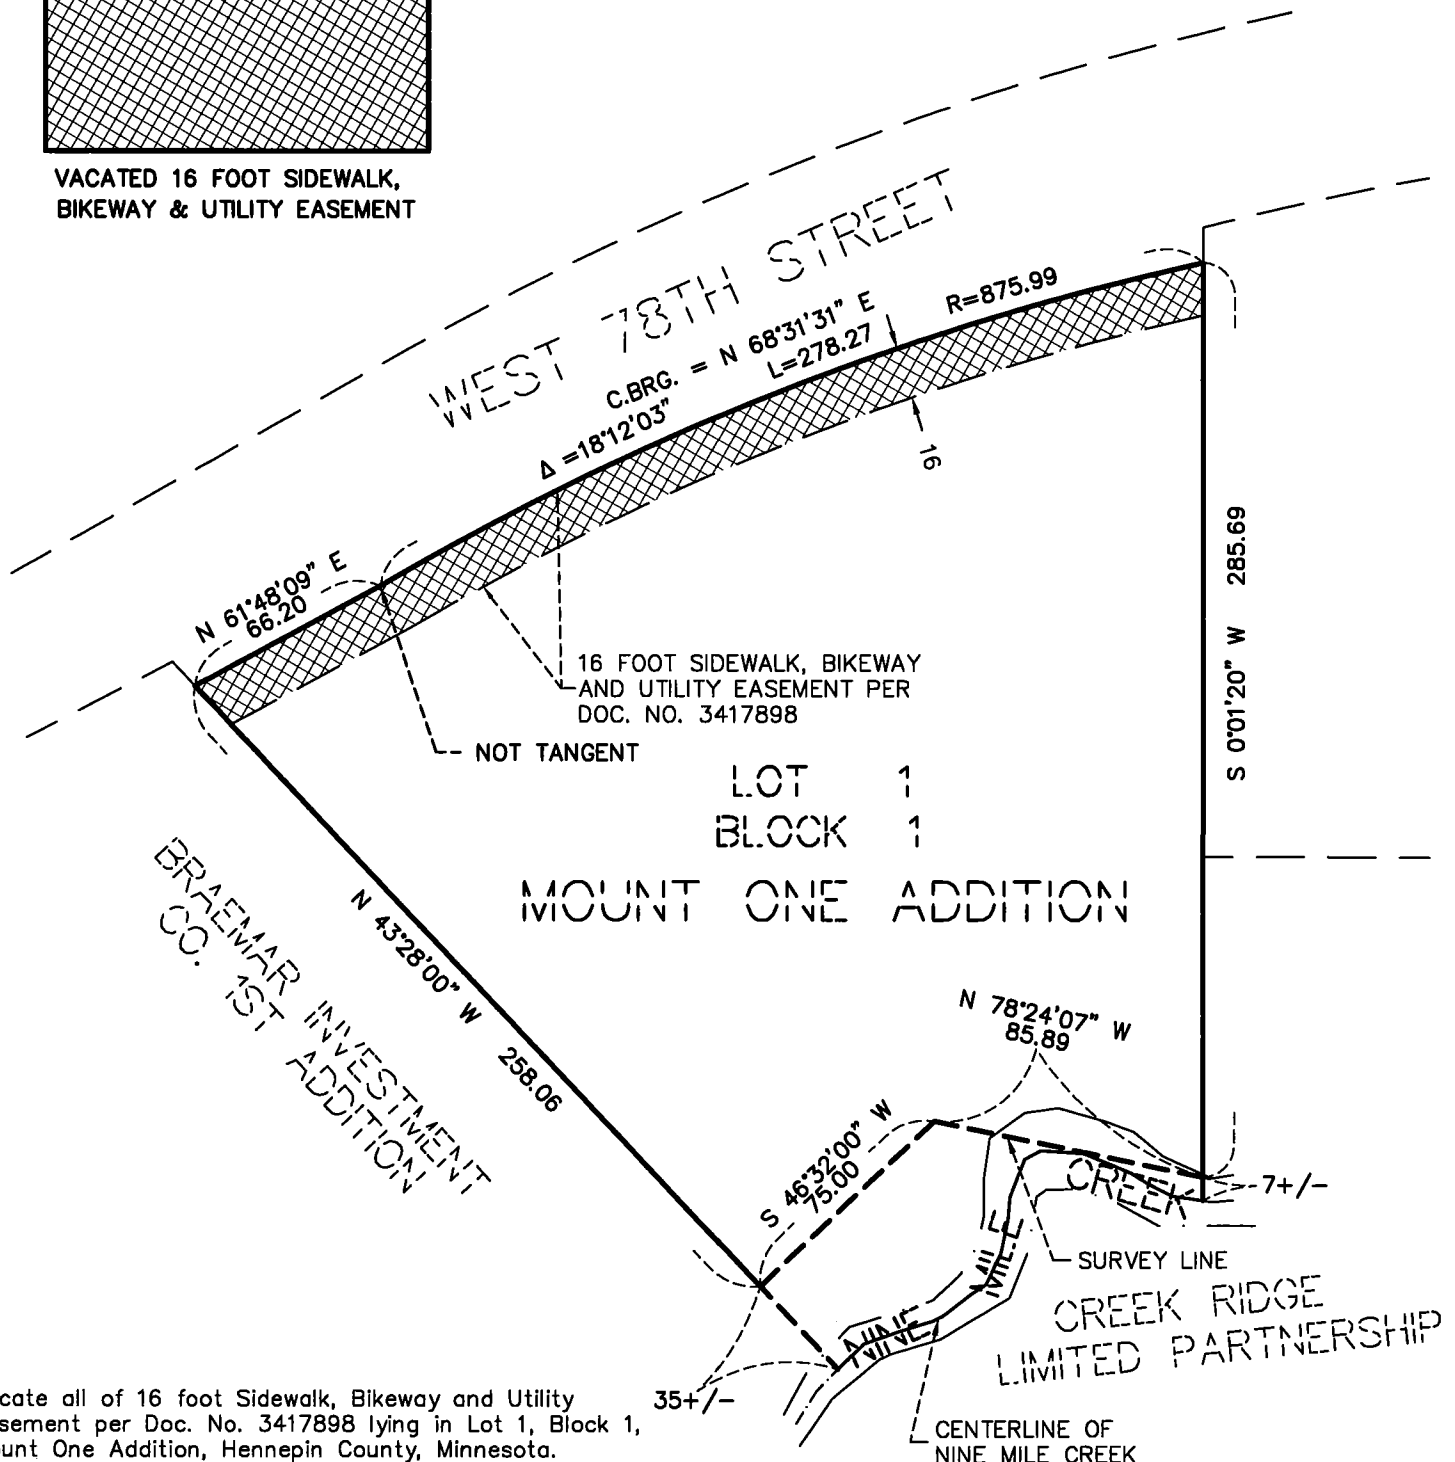

Vacate all of 16 foot Sidewalk, Bikeway and Utility Easement per Doc. No. 3417898 lying in Lot 1, Block 1, Mount One Addition, Hennepin County, Minnesota.


General Notes:

1. Bearings shown based on the plat of Mount One Addition.

I hereby certify that this survey, plan or report was prepared by me or under my direct supervision and that I am a duly Registered Land Surveyor under the laws of the State of Minnesota.


Date: May 2, 2018

*Thomas E. Hodorff*  
Thomas E. Hodorff, L.S. MN Reg. No. 23677

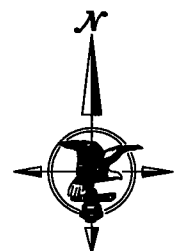

SCALE: 1" = 60'

HSJ WO: 2018204VAC.DWG

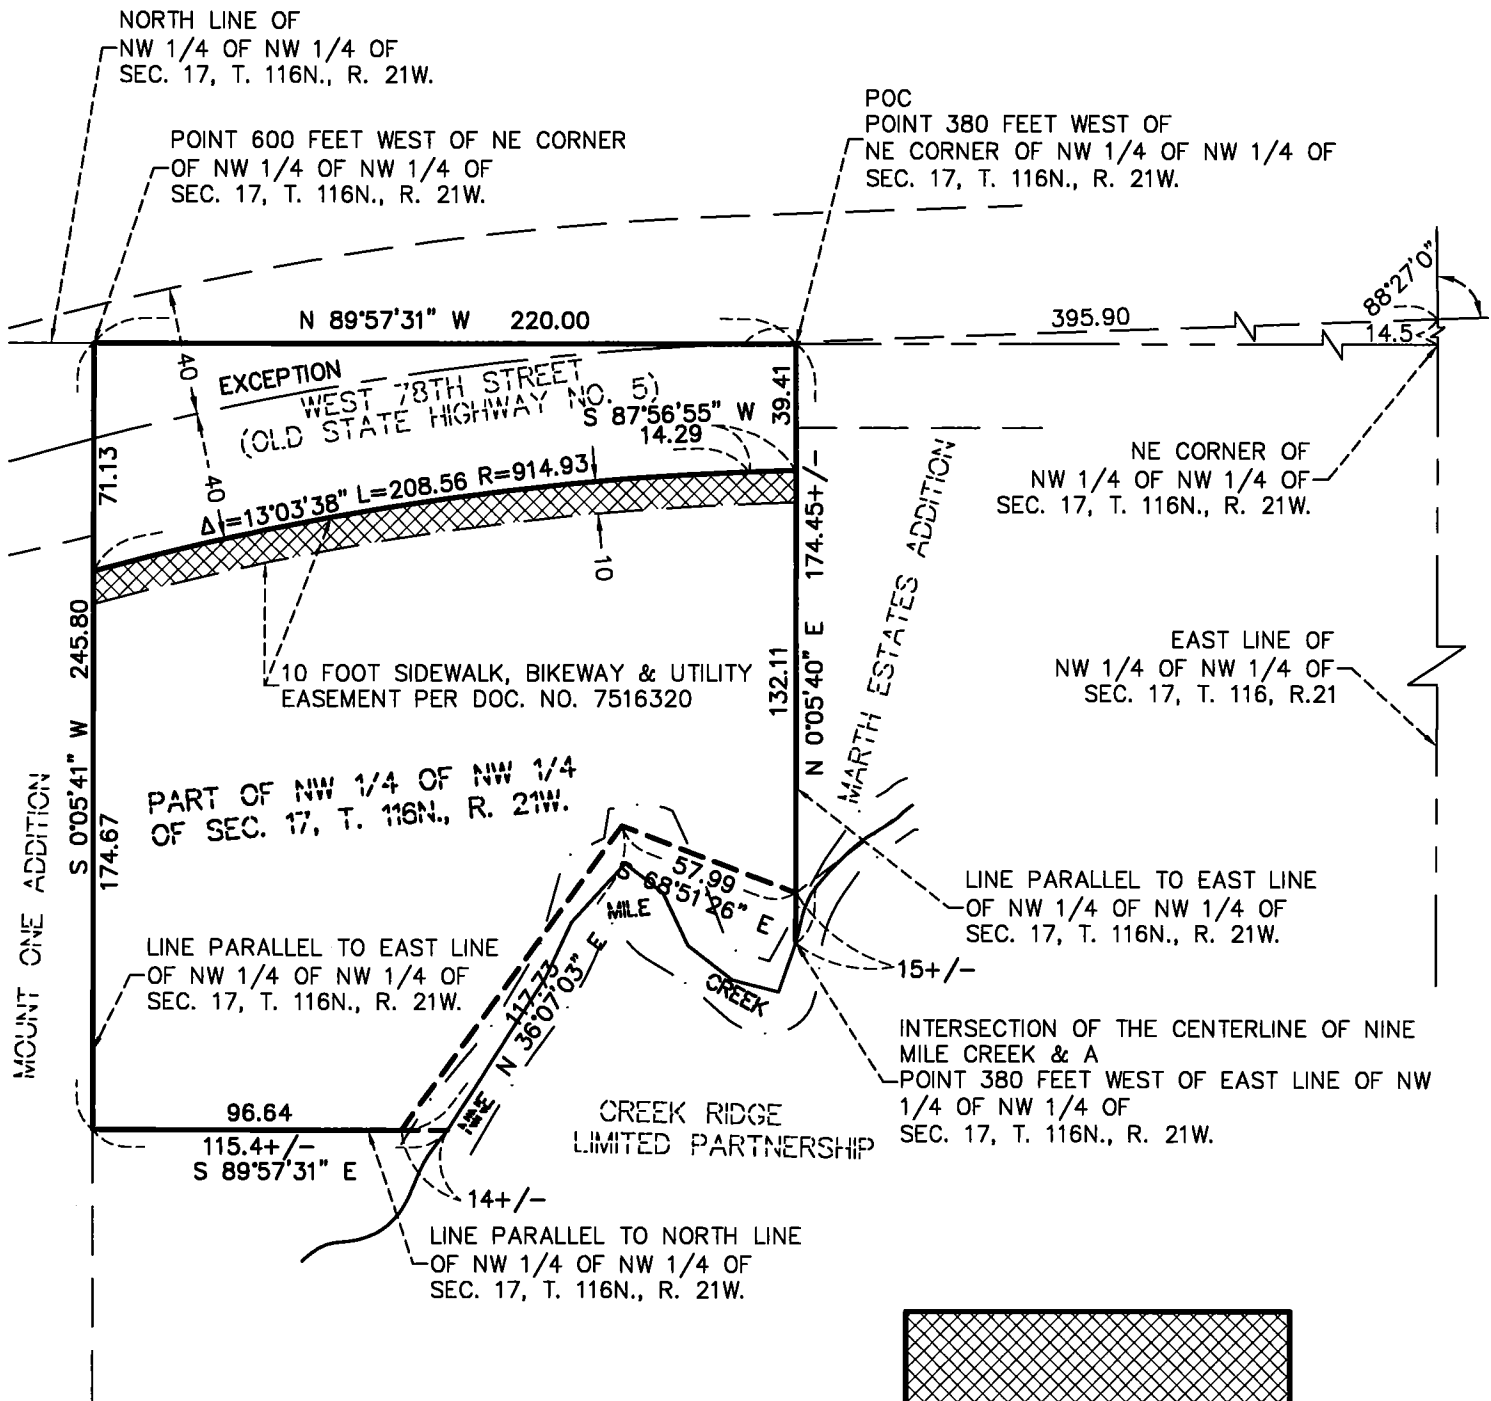

Vacate all of 10 foot Sidewalk, Bikeway and Utility Easement per Doc. No. 7516320, Hennepin County, Minnesota.


General Notes:

1. Bearings shown based on the Hennepin County Coordinate System.


I hereby certify that this survey, plan or report was prepared by me or under my direct supervision and that I am a duly Registered Land Surveyor under the laws of the State of Minnesota.

Date: May 2, 2018

*Thomas E. Hodorff*  
 Thomas E. Hodorff, L.S. MN Reg. No. 23677

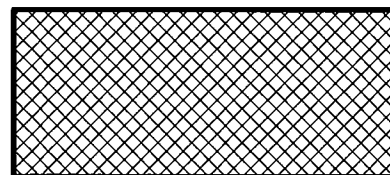


**VACATED 10 FOOT SIDEWALK,  
 BIKEWAY & UTILITY EASEMENT**

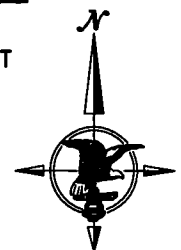

SCALE: 1" = 60'

HSJ WO: 2018204VAC.DWG

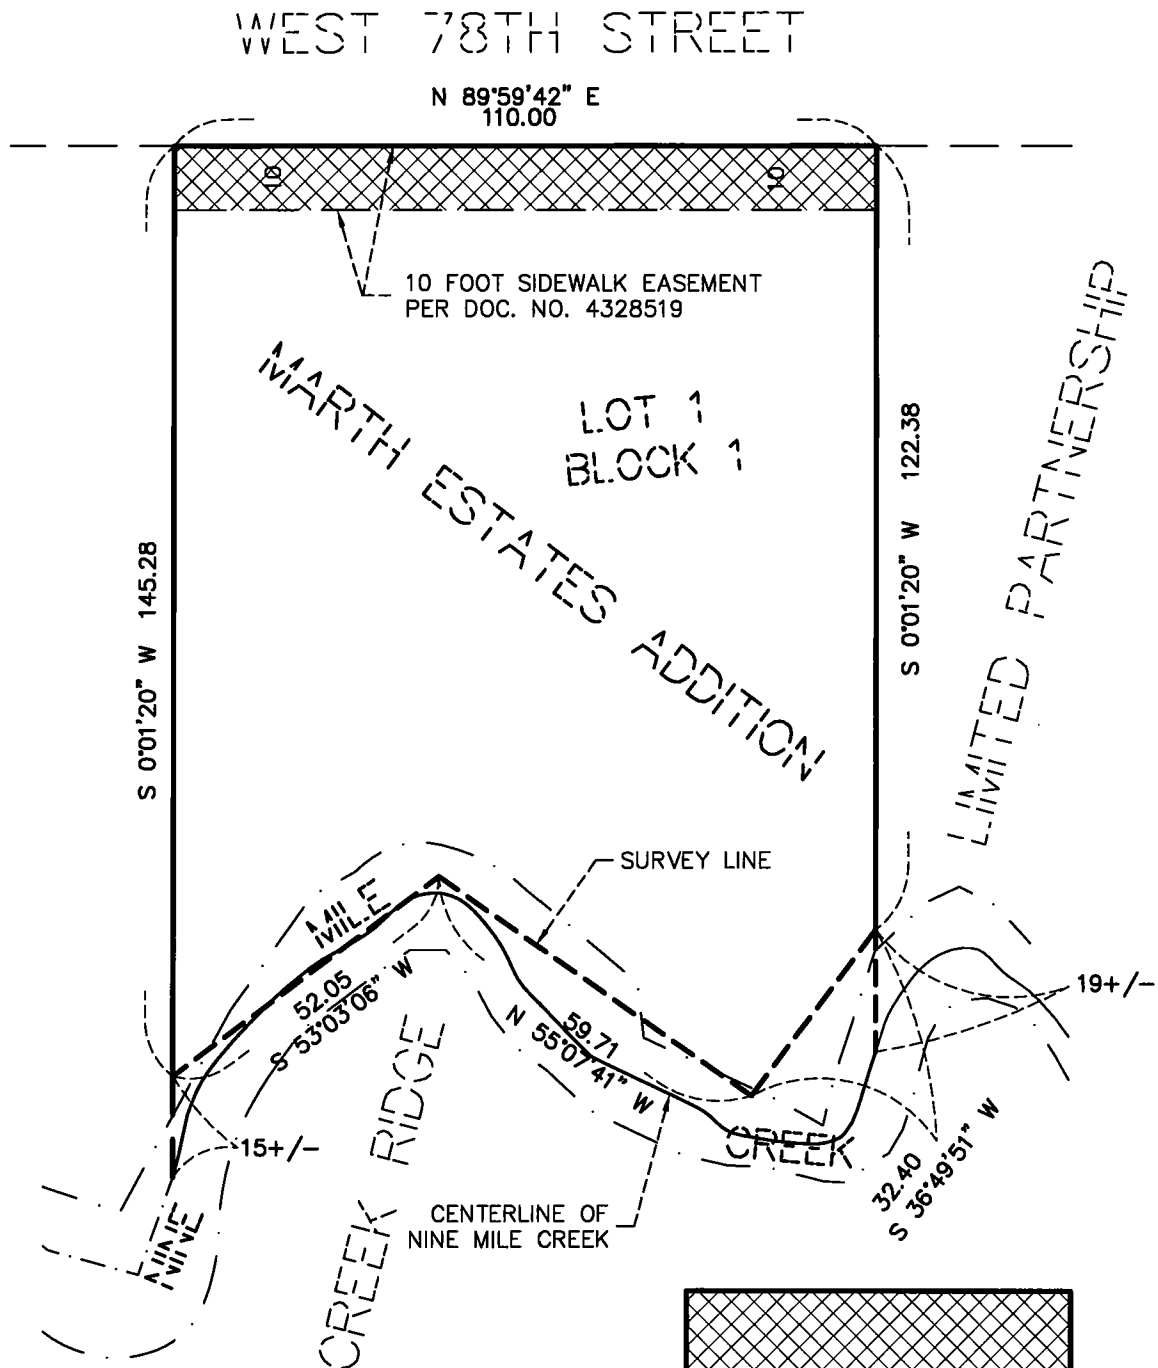

Vacate all of 10 foot Sidewalk Easement per Doc. No. 4328519 lying in Lot 1, Block 1, Marth Estates Addition, Hennepin County, Minnesota.


General Notes:

1. Bearings shown based on the plat of Marth Estates Addition.

I hereby certify that this survey, plan or report was prepared by me or under my direct supervision and that I am a duly Registered Land Surveyor under the laws of the State of Minnesota.

Date: May 2, 2018

*Thomas E. Hodorff*  
Thomas E. Hodorff, L.S. MN Reg. No. 23677

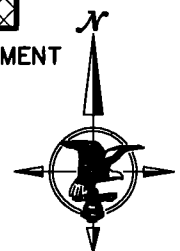

SCALE: 1" = 30'

HSJ WO: 2018204VAC.DWG