



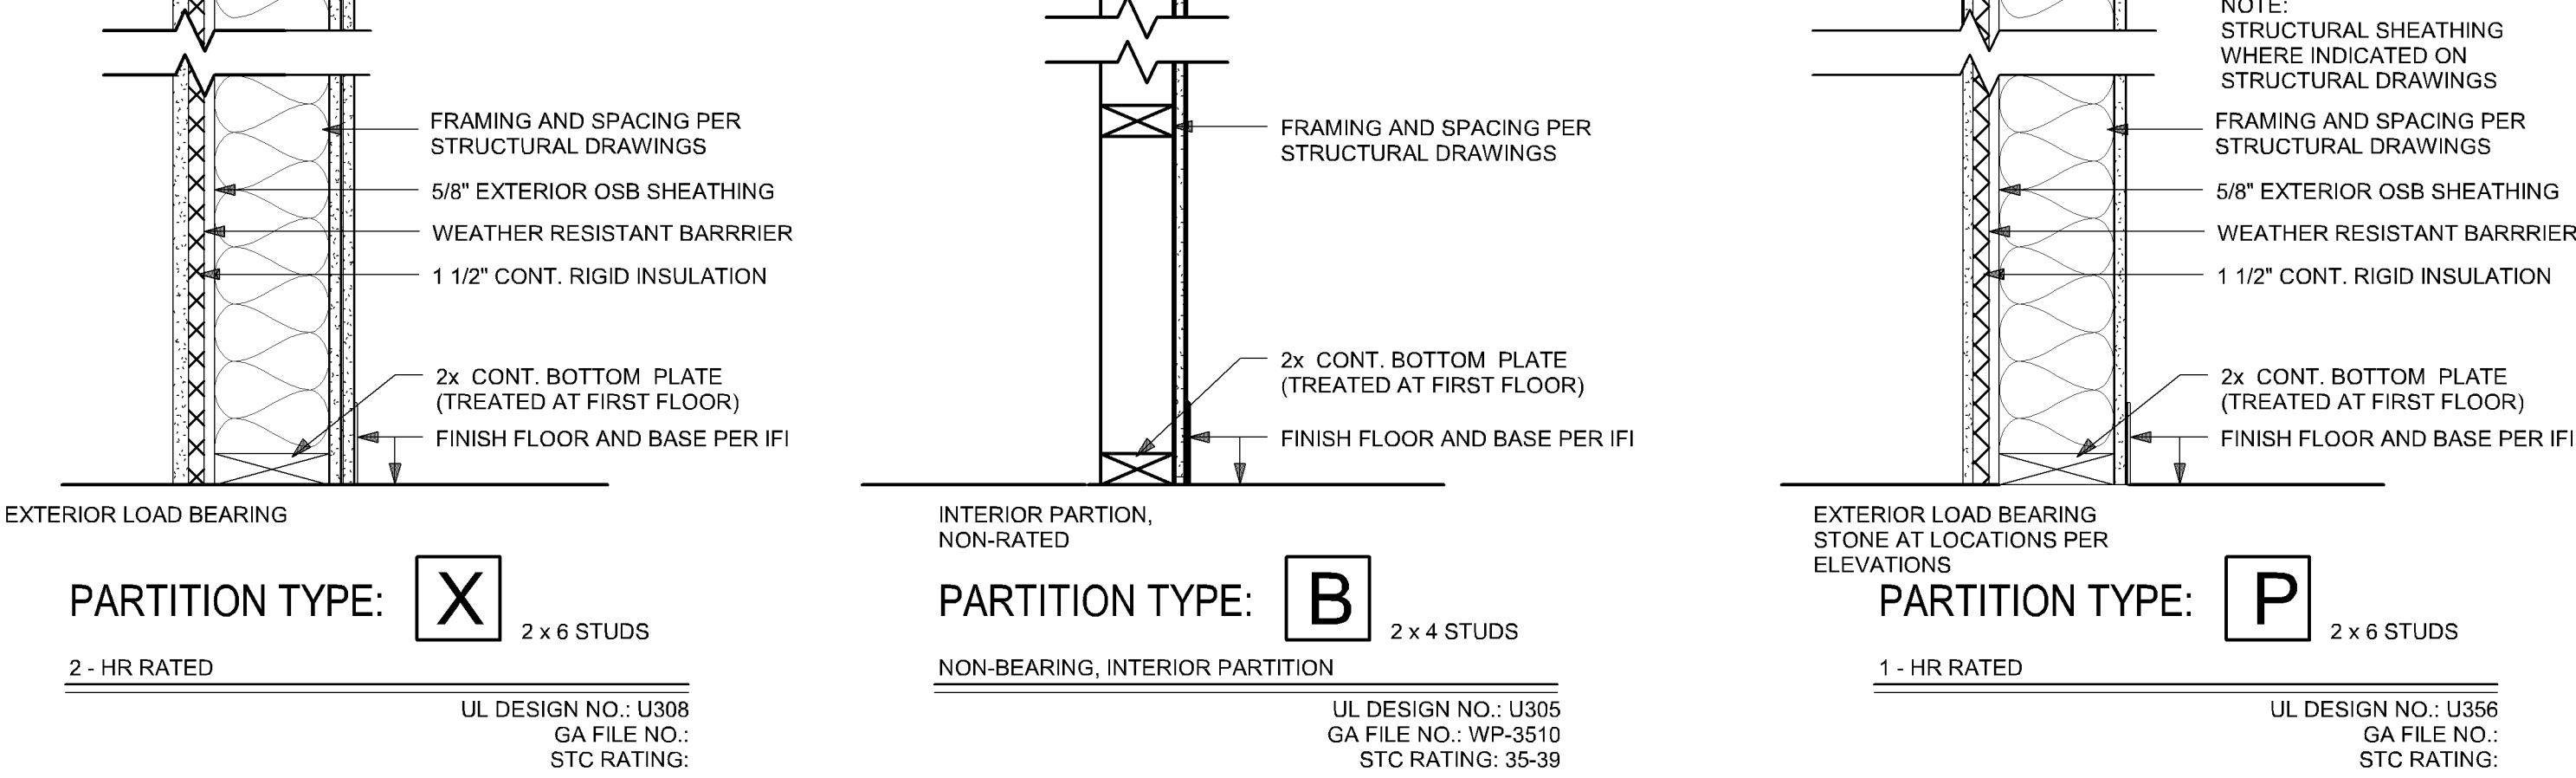

WALL PARTITION TYPES AT WHIRLYBALL CONNECTION

SCALE: 1 1/2" = 1'-0"

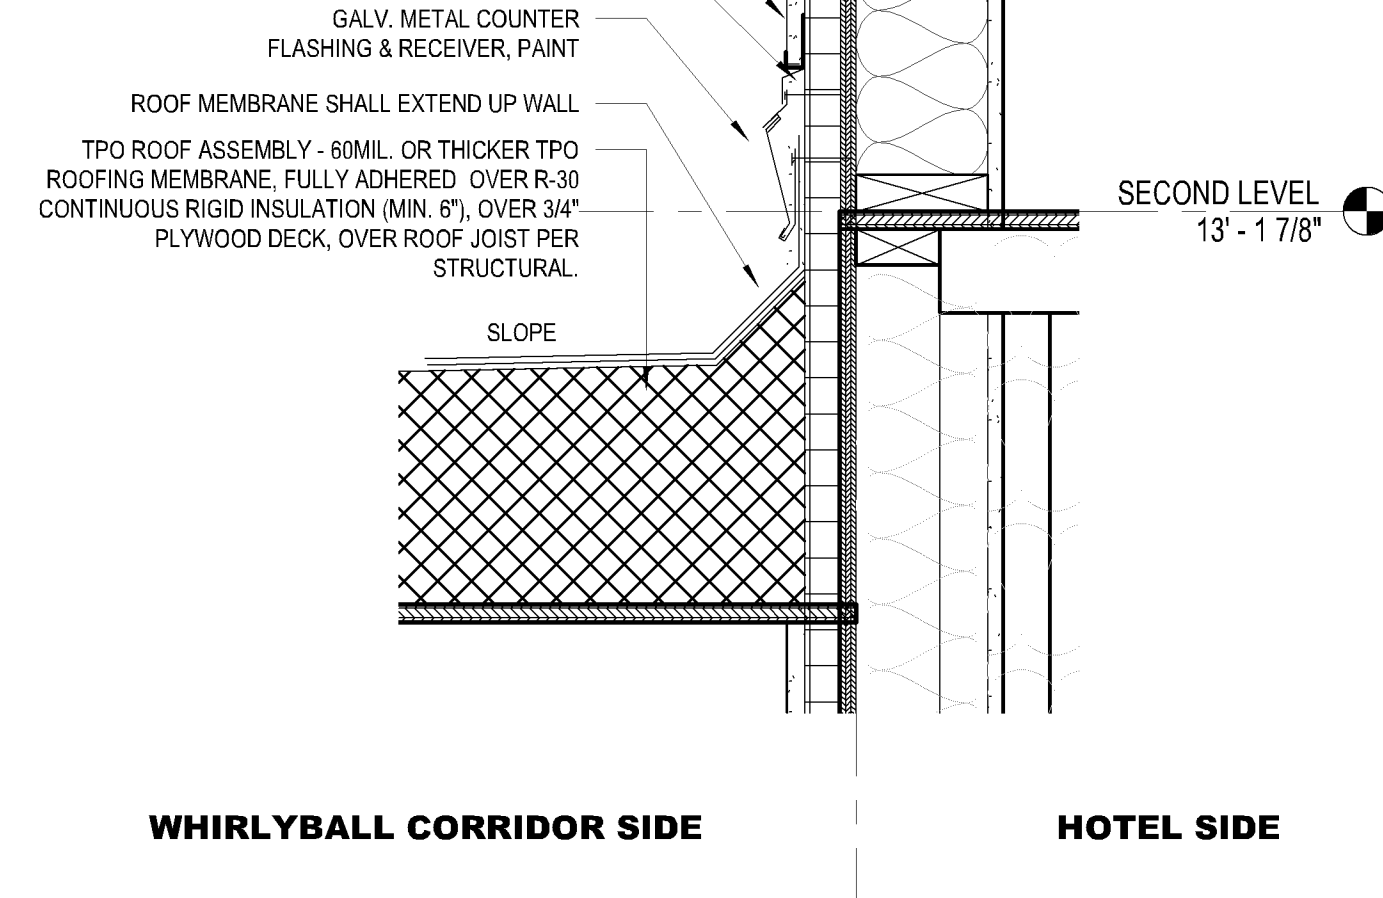

4 FLASHING DETAIL

SCALE: 1 1/2" = 1'-0"

