

PL2019-67

Permit Issue 02.05.2019

Any alterations to this plan must be submitted to the City Plans Examiner for review

Project Location




www.tanek.com


Five Below
Exterior Entry
Suite 620
Southtown Center
Bloomington, MN 55431

Index

copyright Tanek 2019

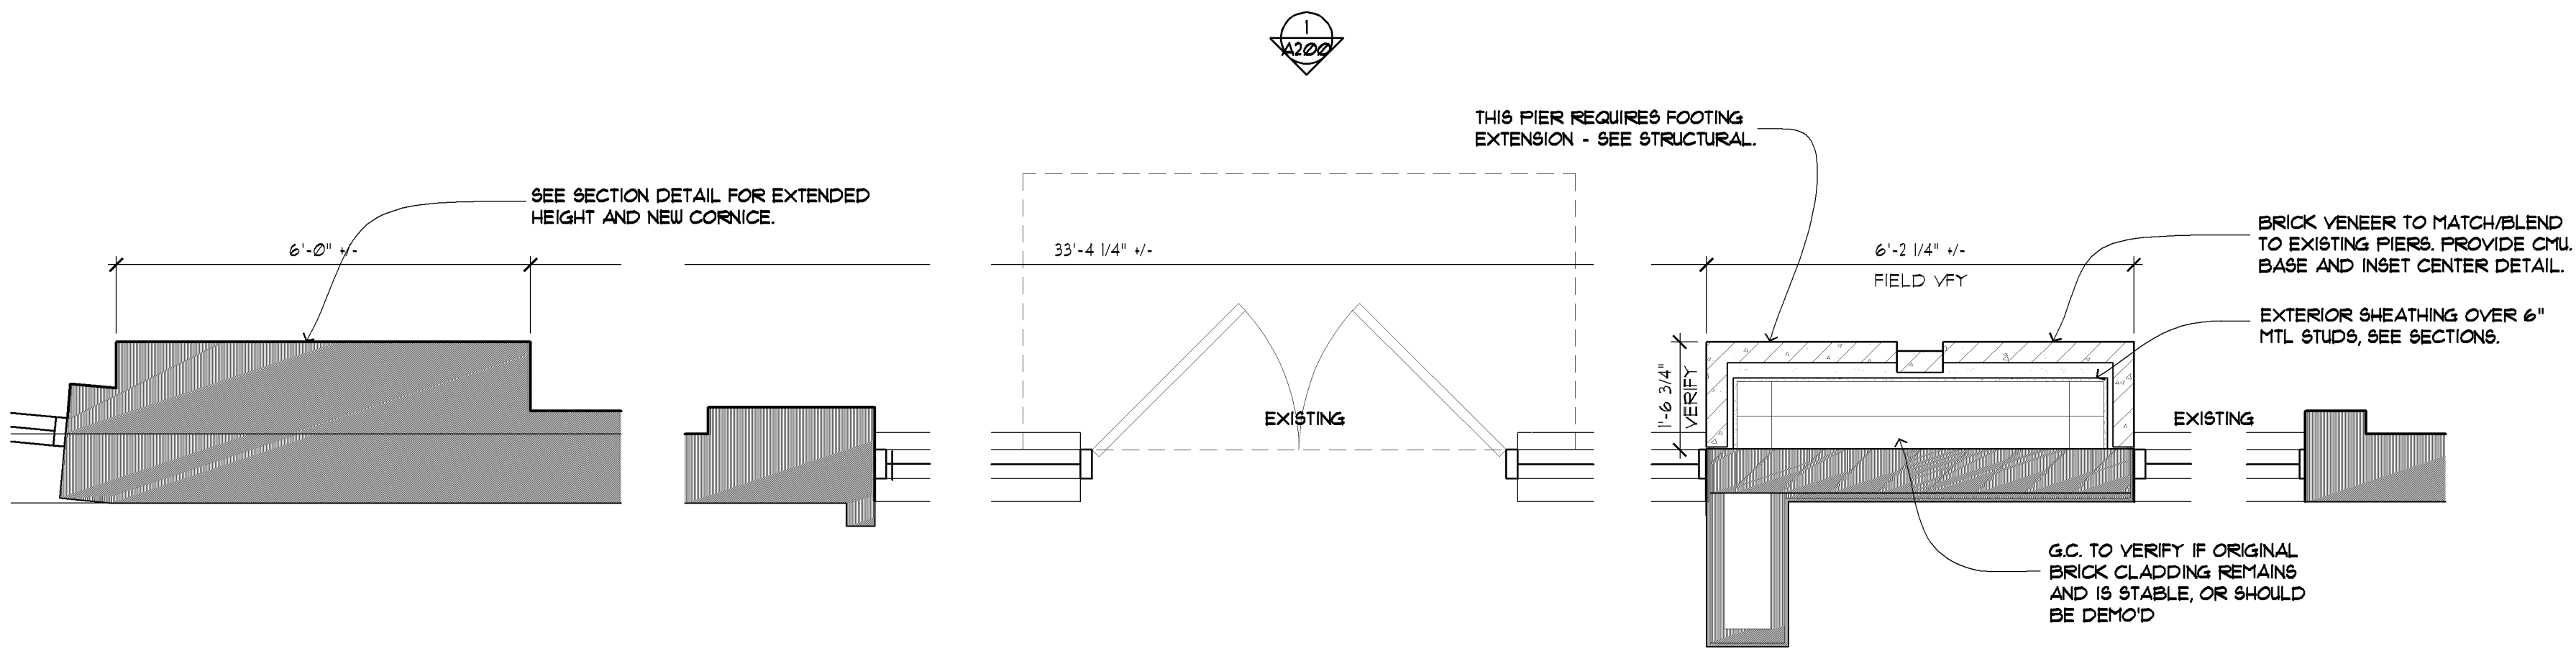

2 STOREFRONT WORK
1/2" = 1'-0"

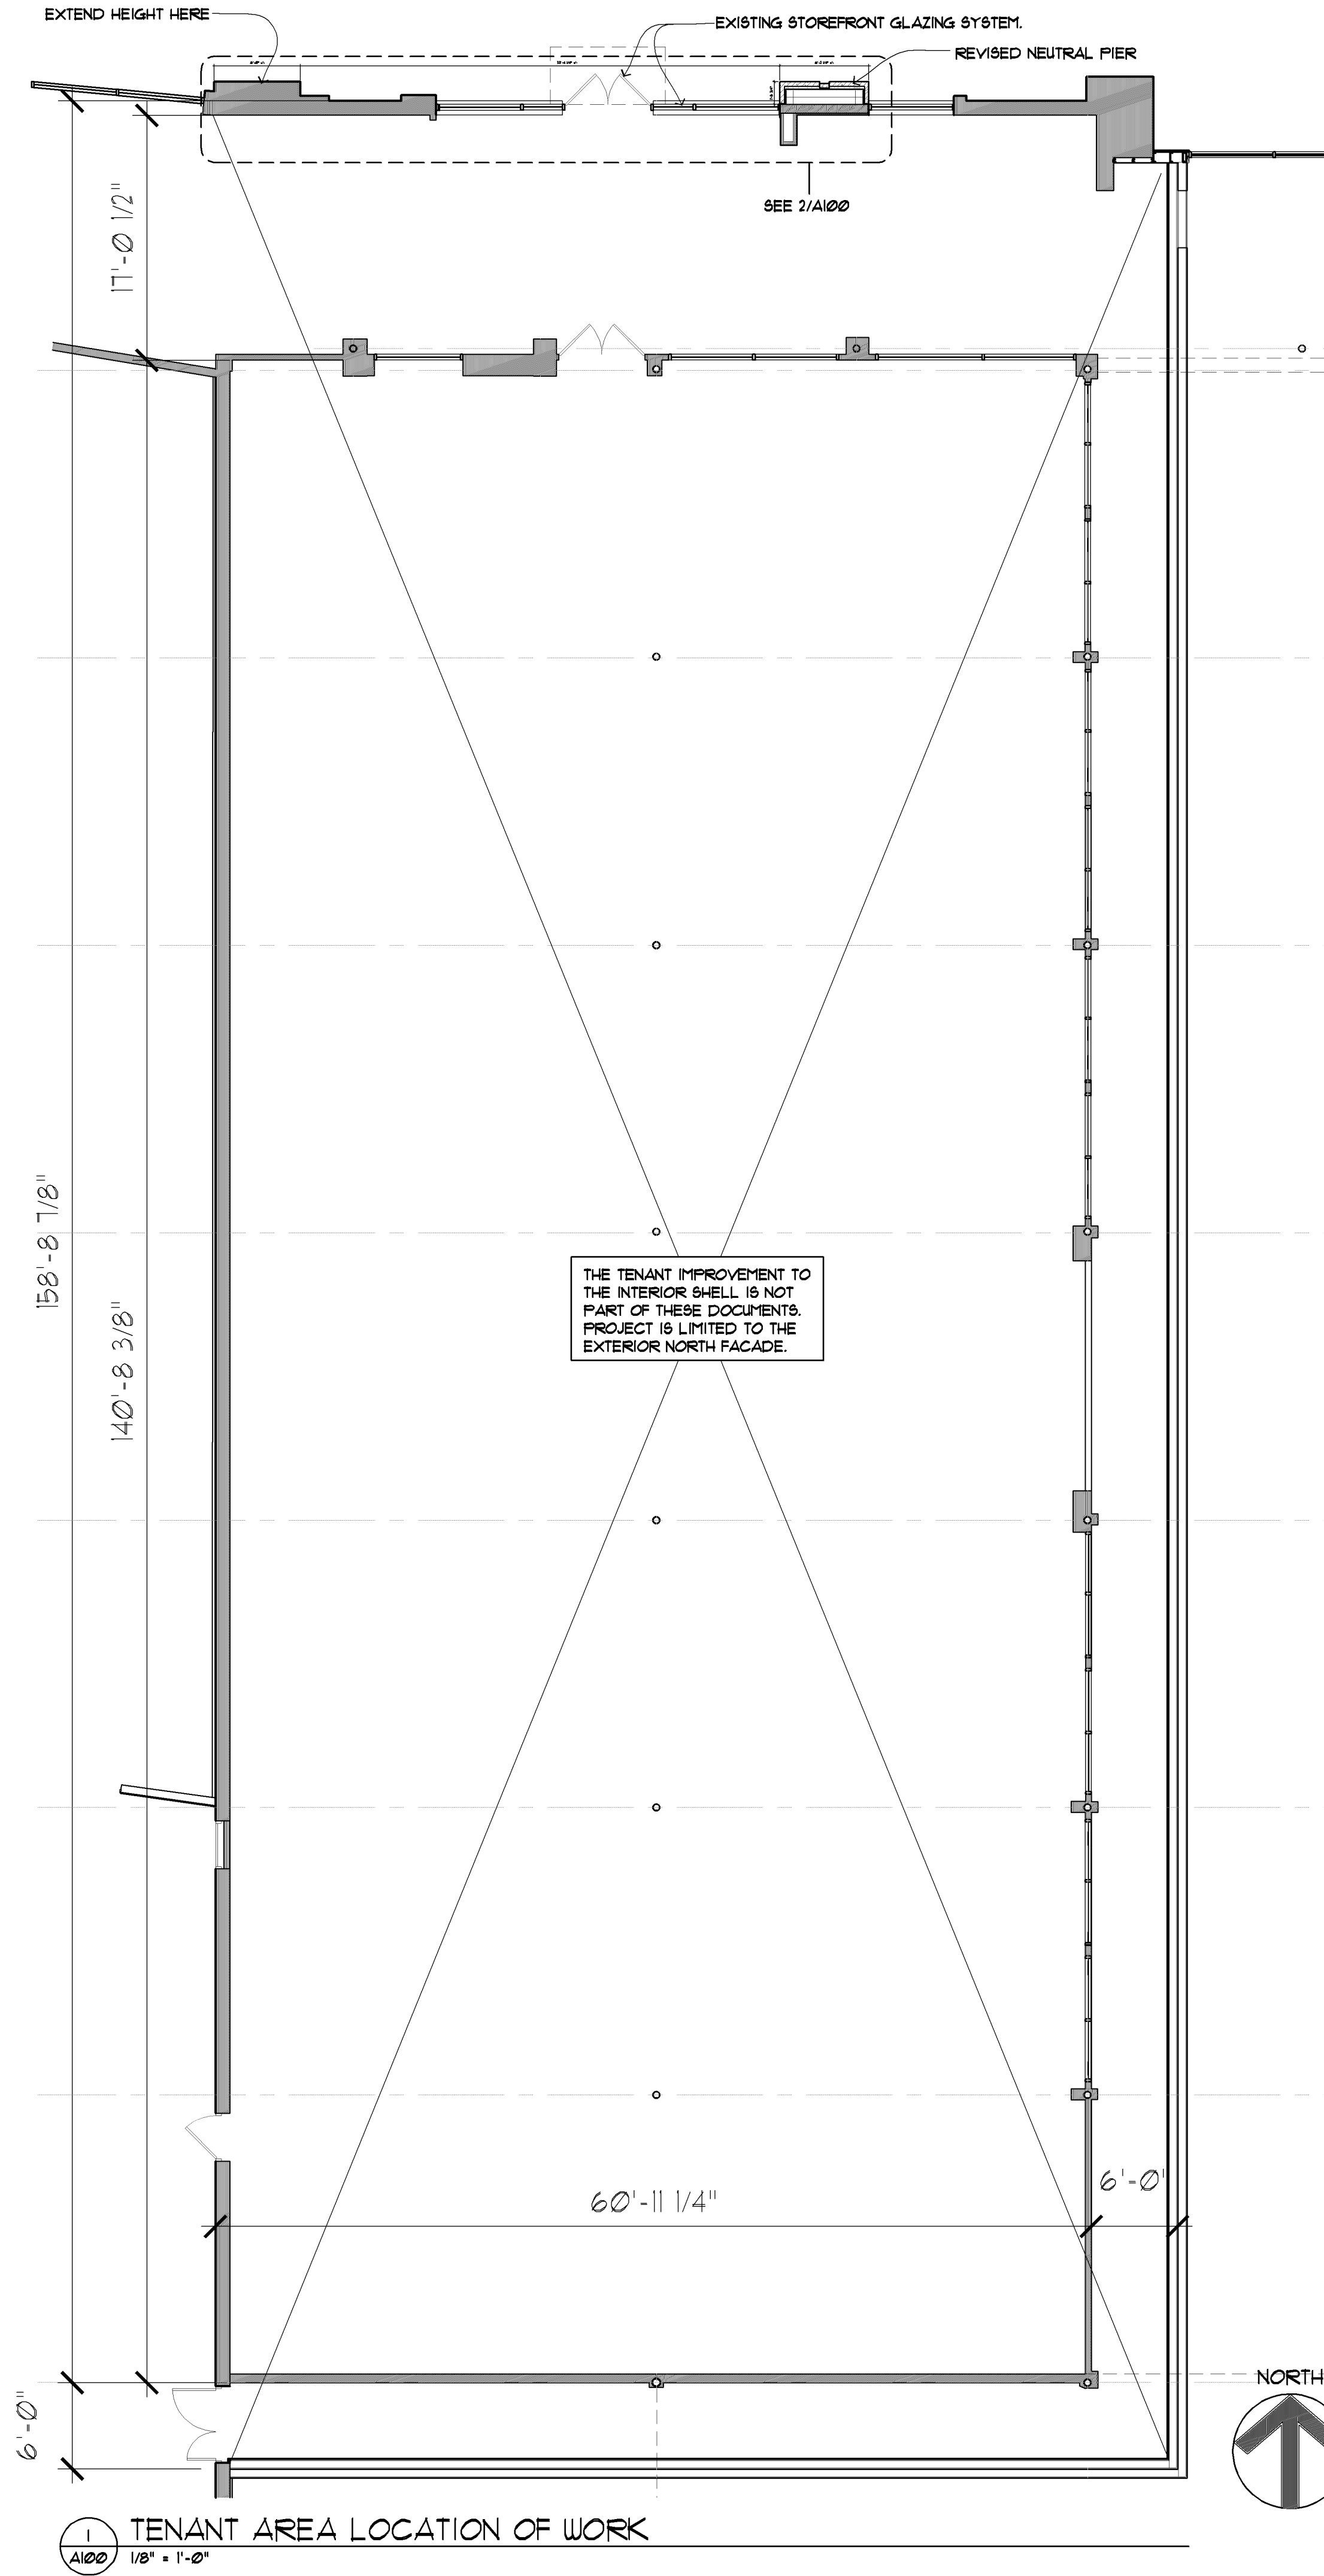

Five Below
Exterior Entry
Suite 620
Southtown Center
Bloomington, MN 55431

I hereby certify that this plan, specification or report was prepared by me or under my direct supervision and that I am a duly licensed architect under the laws of the state of Minnesota.

Kenneth E. Piper 02.05.2019
name date
23542
license number signature

scale as noted
name kep/rdh

permit issue 02.05.2019
architectural plan