


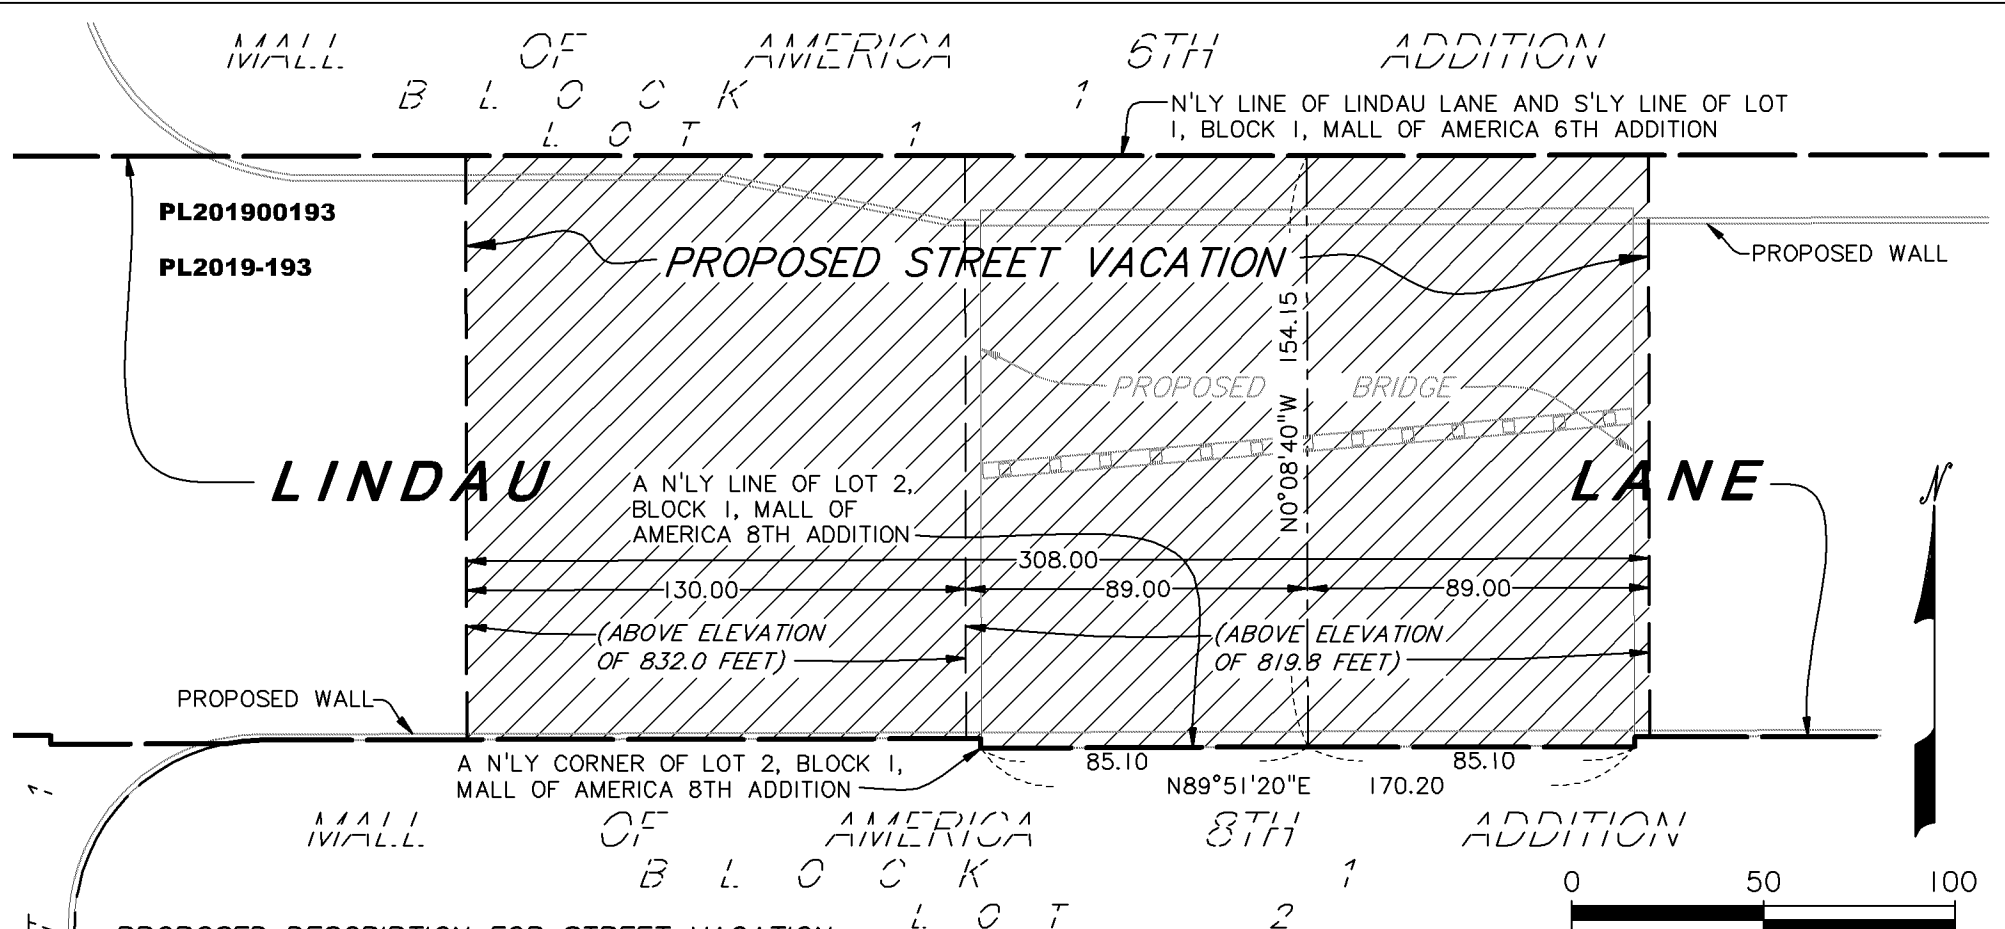

PROPOSED DESCRIPTION FOR STREET VACATION

A 178.00 foot strip of that part of Lindau Lane (formerly known as East 81st Street) as dedicated in the plats of AIRPORT SOUTH ADDITION, MALL OF AMERICA, MALL OF AMERICA 5TH ADDITION and MALL OF AMERICA 8TH ADDITION, according to the recorded plats thereof, Hennepin County, Minnesota, lying above an elevation of 819.8 feet, which lies 89.00 feet on each side of a line described as commencing at the westerly terminus of that northerly line of Lot 2, Block 1, said MALL OF AMERICA 8TH ADDITION which has a length of 170.20 feet; thence North 89 degrees 51 minutes 20 seconds East, assumed bearing, along said northerly line of Lot 2, a distance of 85.10 feet to the point of beginning of the line to be described; thence North 0 degrees 08 minutes 40 seconds West 154.15 feet to the northerly line of said Lindau Lane being the southerly line of Lot 1, Block 1, MALL OF AMERICA 6TH ADDITION, according to the recorded plat thereof said Hennepin County, and said line there terminating.

Together with that part of said Lindau Lane, lying above an elevation of 832.00 feet, lying within 130.00 feet westerly of and adjoining said 178.00 foot strip.

Elevations are based on N.G.V.D. 1929.

I hereby certify that this sketch, plan, or report was prepared by me or under my direct supervision and that I am a duly Licensed Land Surveyor under the laws of the State of Minnesota.

Dated this 12th day of September, 2013

SUNDE LAND SURVEYING, LLC.

By: *Mark S. Hanson*
Mark S. Hanson, P.L.S. Minn. Lic. No. 15480

Revised: December 16, 2013

SUNDE
LAND SURVEYING

**VACATION SKETCH FOR:
MALL OF AMERICA
PROPOSED FUTURE VACATION**