


RECEIVED
DIVISION OF CITY PLANNING
SEP 3 1983
CITY OF BLOOMINGTON
MINNESOTA

Landscape Plan for:
BLOOMINGTON FERRY CONVEINCE CENTER
BLOOMINGTON, MINNESOTA

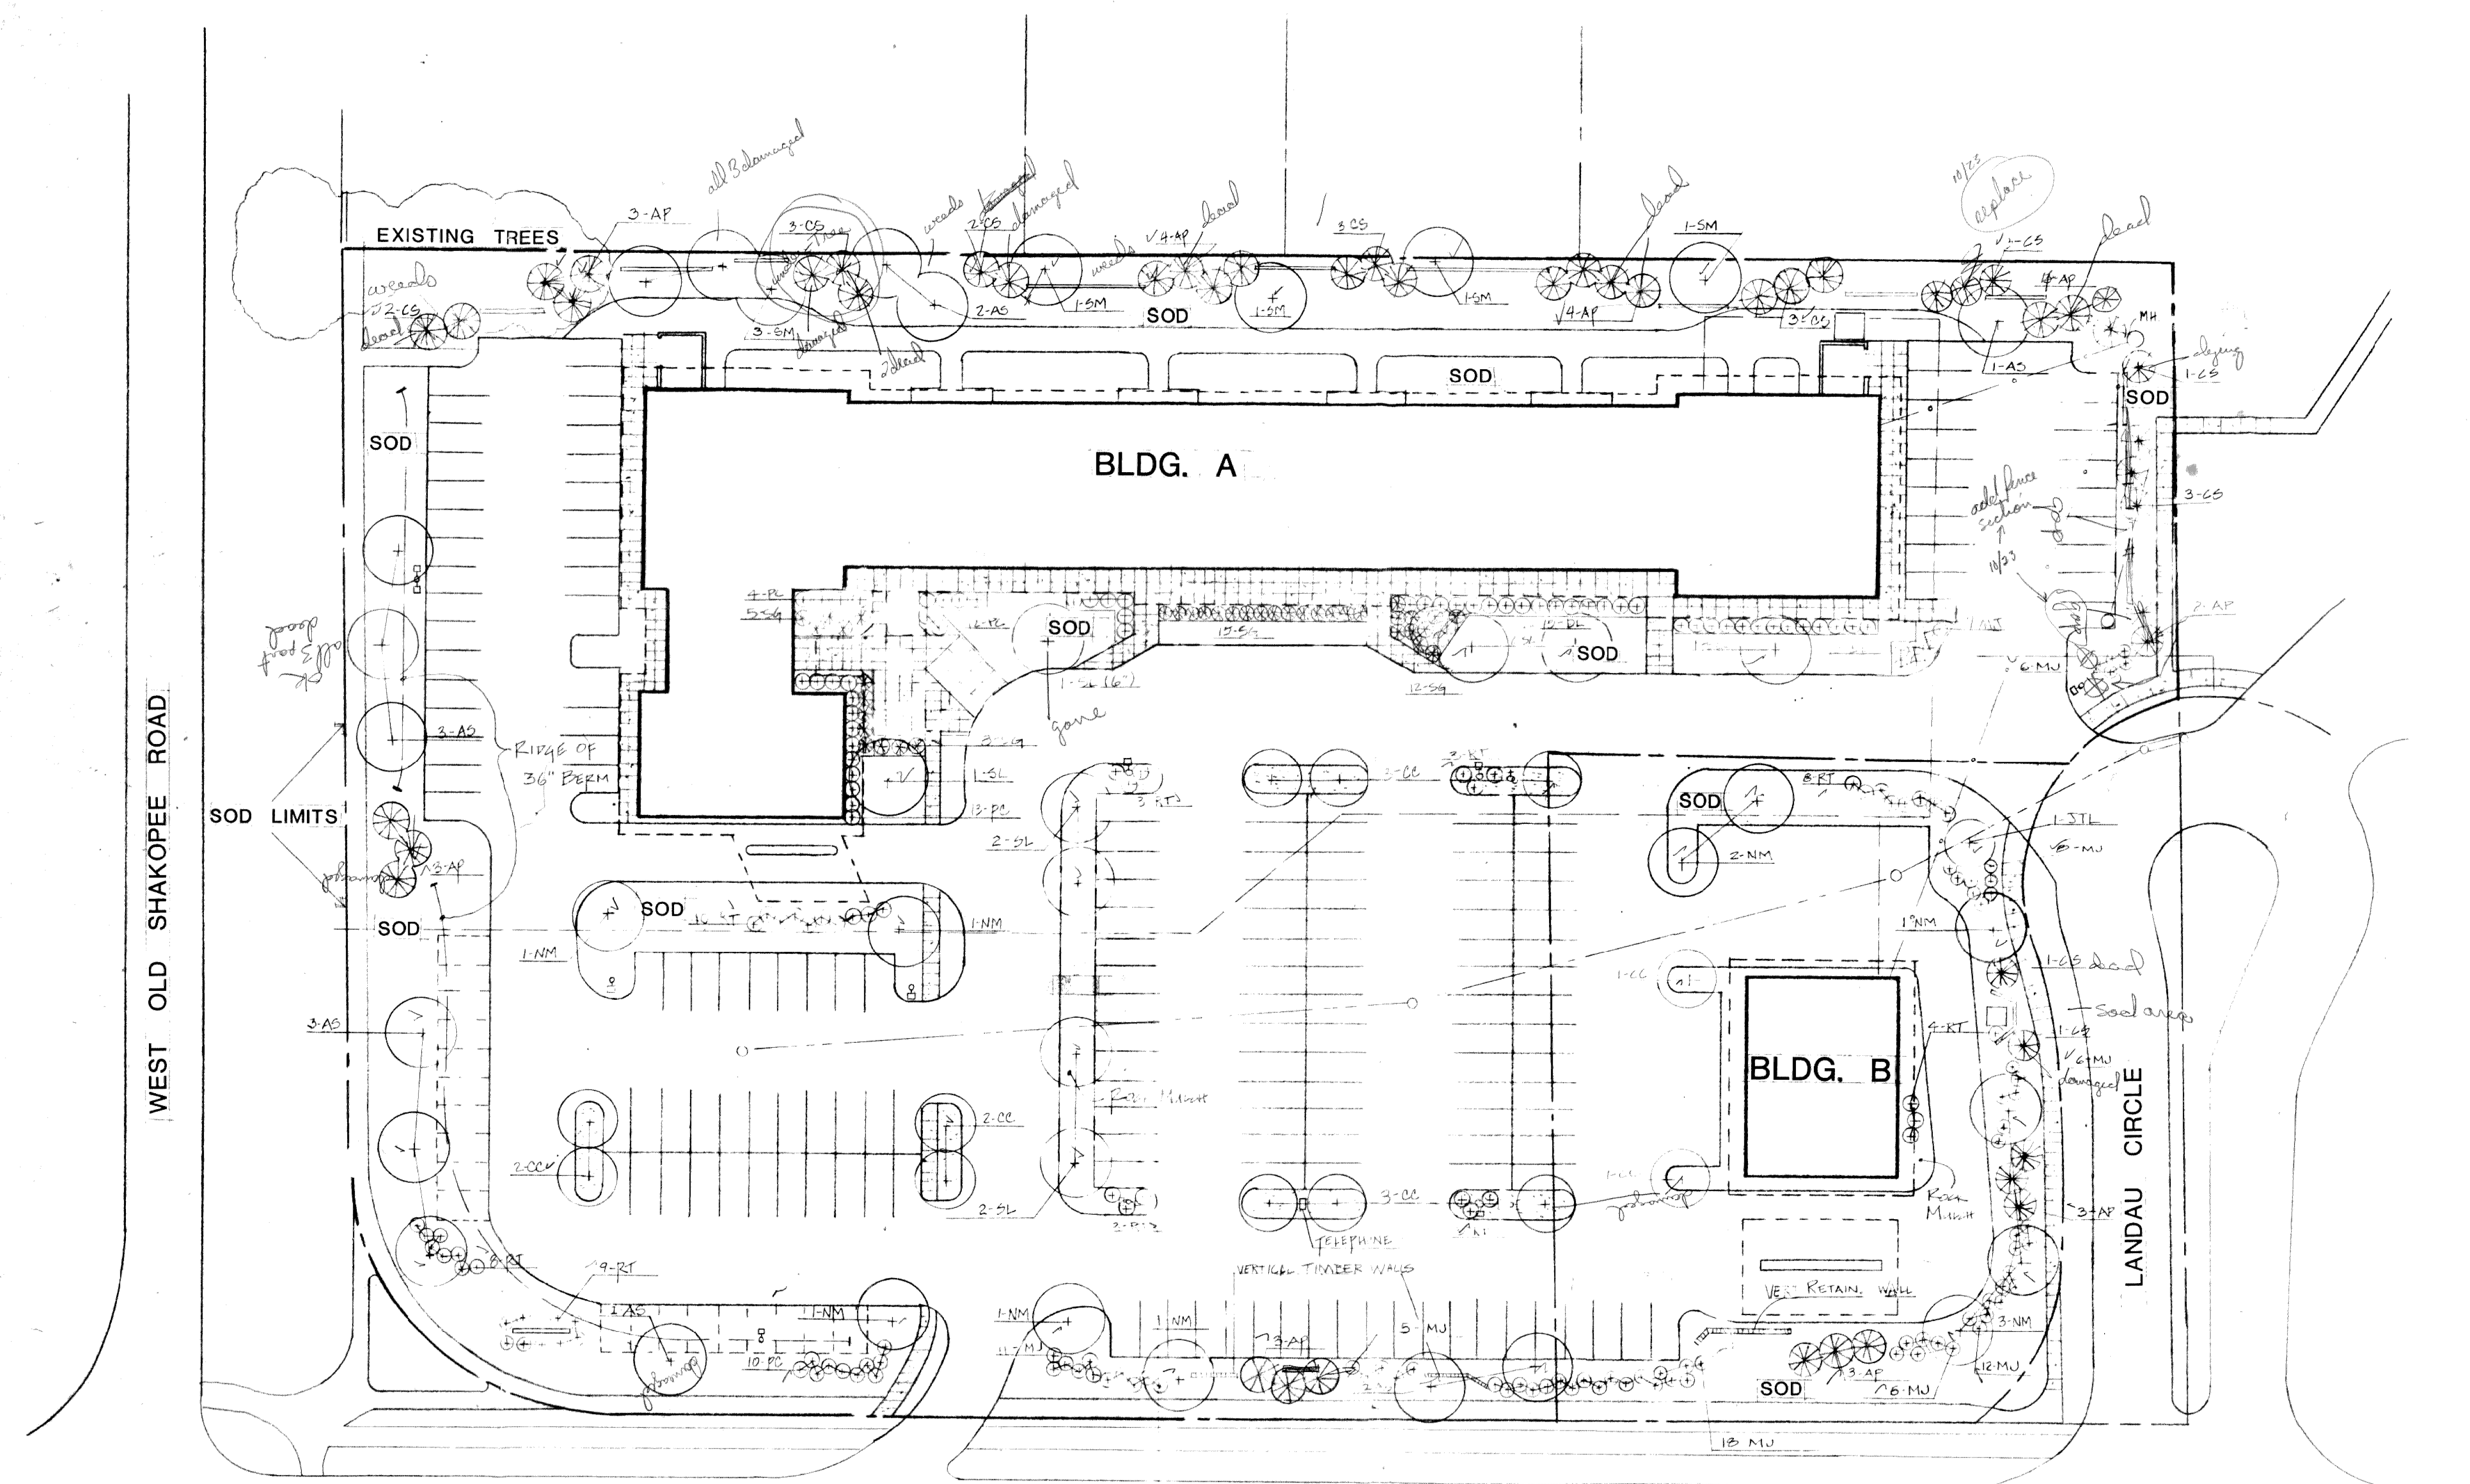

PLANT SCHEDULE

BLOOMINGTON FERRY ROAD

KEY	QNT.	COMMON NAME	BOTANICAL NAME	SIZE
SL	1	SHADE MASTER HONEYLOCUST	GLADISTIA TRIANA 'SHADEMASTER'	6' x 8" 2 1/2' DB
AD	1	MARSHALL SEEDLESS ACH	FERNANDES PENNA LANCEOLATA	2 1/2' DB
NM	11	NORWAY EMERALD QUEEN MAPLE	ACER PLANO 'EMERALD QUEEN'	2 1/2' DB
SM	7	SILVER MAPLE	ACER SACCHARINUM	2 1/2' DB
CC	1	CANADA RED CHERRY	PENNUS 'SHUBERT'	1 3/4' DB
FL	2	FINIK PLANT	FINIKA NIGRA	2 1/2' DB
AF	2	AUSTRIAN PINE	FINIK NIGRA	2 1/2' DB
CO	21	COLORADO GREEN SPRUCE	PICEA PINGENS	6' DB
MS	7	MANEVI JUNPER	JUNIPERUS CHINENSIS 'MANEVI'	18" POT
SG	4	SEA GREEN JUNIPER	JUNIPERUS SABINA 'SEA GREEN'	18" POT
RT	1	REDBUD LOGWOOD	CERATIS BAILEYI	2 1/2' DB
SL	1	SHADE MASTER	GLADISTIA TRIANA	6' x 8"
PC	29	PINK COTONEASTER	COTONEASTER ARGENTEA	2 1/2' DB

GENERAL NOTES:

1. ALL PLANT SHRUB BEDS SHALL HAVE 3" DEPTH OF MULTI-COLOR ROCK MULCH WITH 6 MIL BLACK POLY, SIZE OF ROCK - 3/4" - 1 1/2"
2. ALL ISLANDS IN THE PARKING LOT TO RECEIVE MULTI-COLOR ROCK MULCH WITH 6 MIL BLACK POLY SIZE OF ROCK - 3/4" - 1 1/2"
3. SEE GRADING PLANS FOR BERMING OF GREEN AREA TO PROVIDE SCREENING.
4. ALL PLANT MATERIAL SHALL BE GUARANTEED FOR A PERIOD OF ONE YEAR FROM THE DATE OF INSTALLATION, PROVIDE OUNDR SUPPLIES, PRUNING MAINTENANCE & WINTER PROTECTION.

