

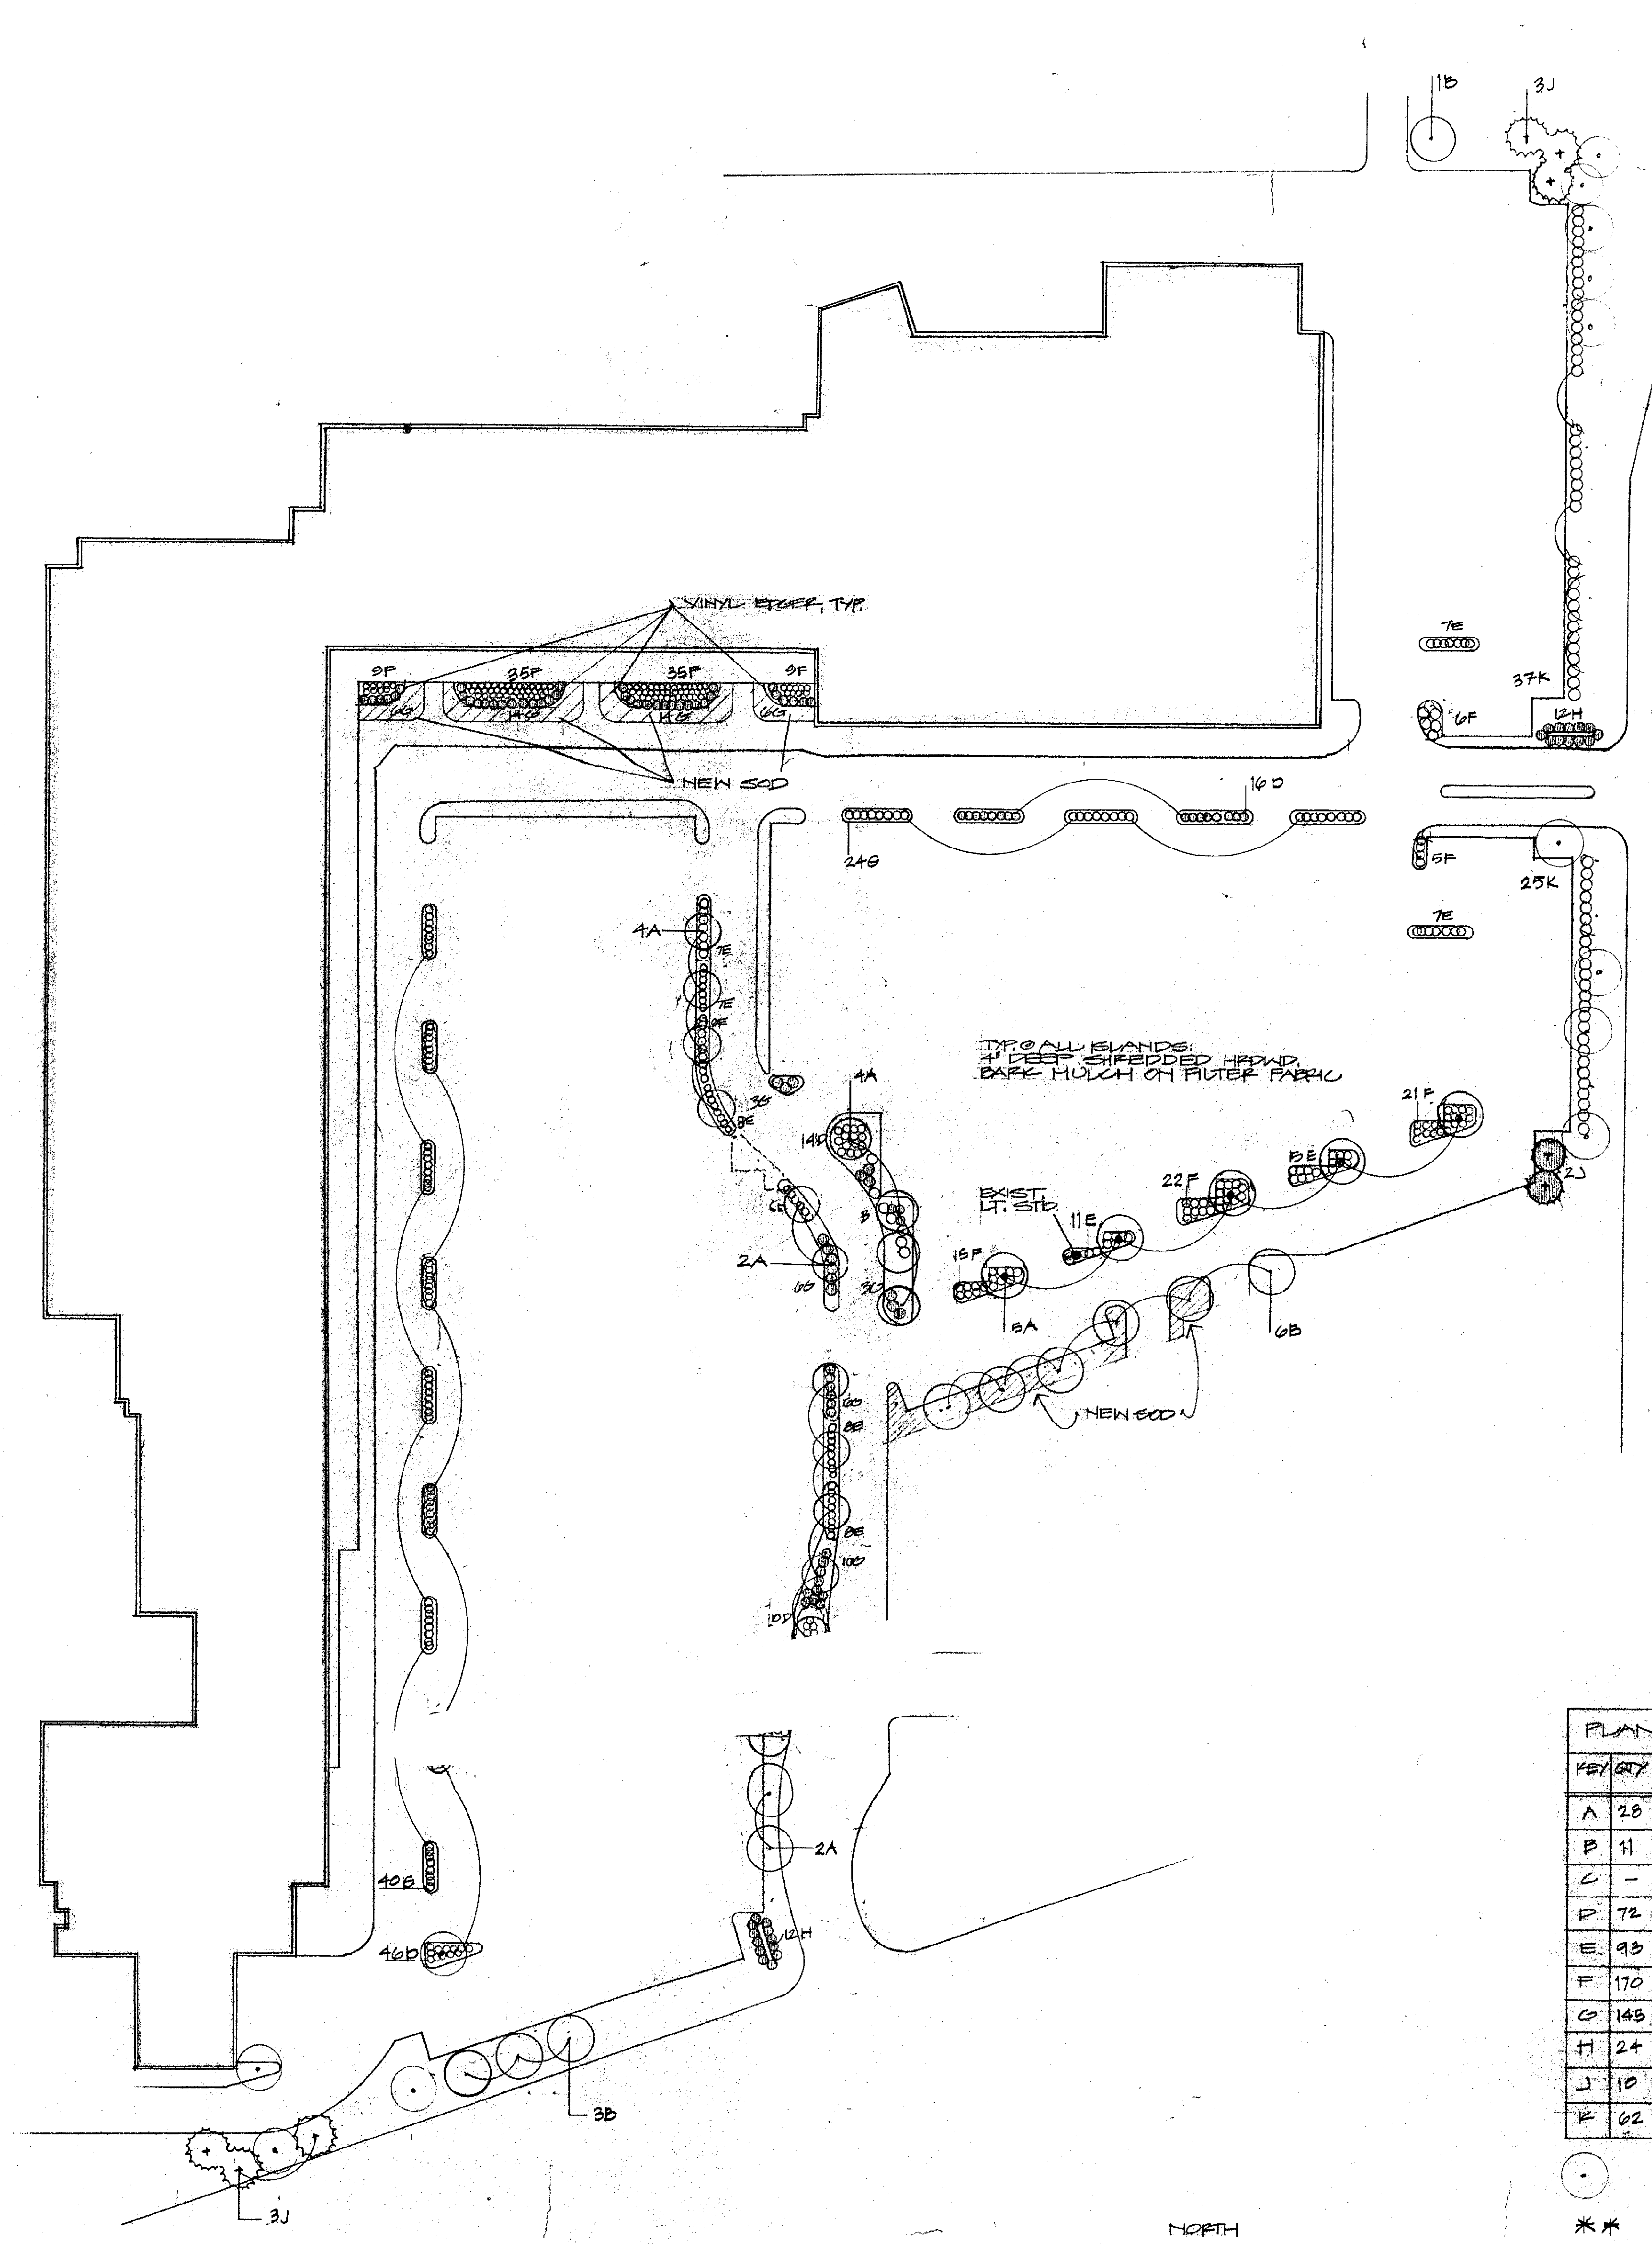


4672B-91

** FIELD LOCATE TREES
THIS AREA.

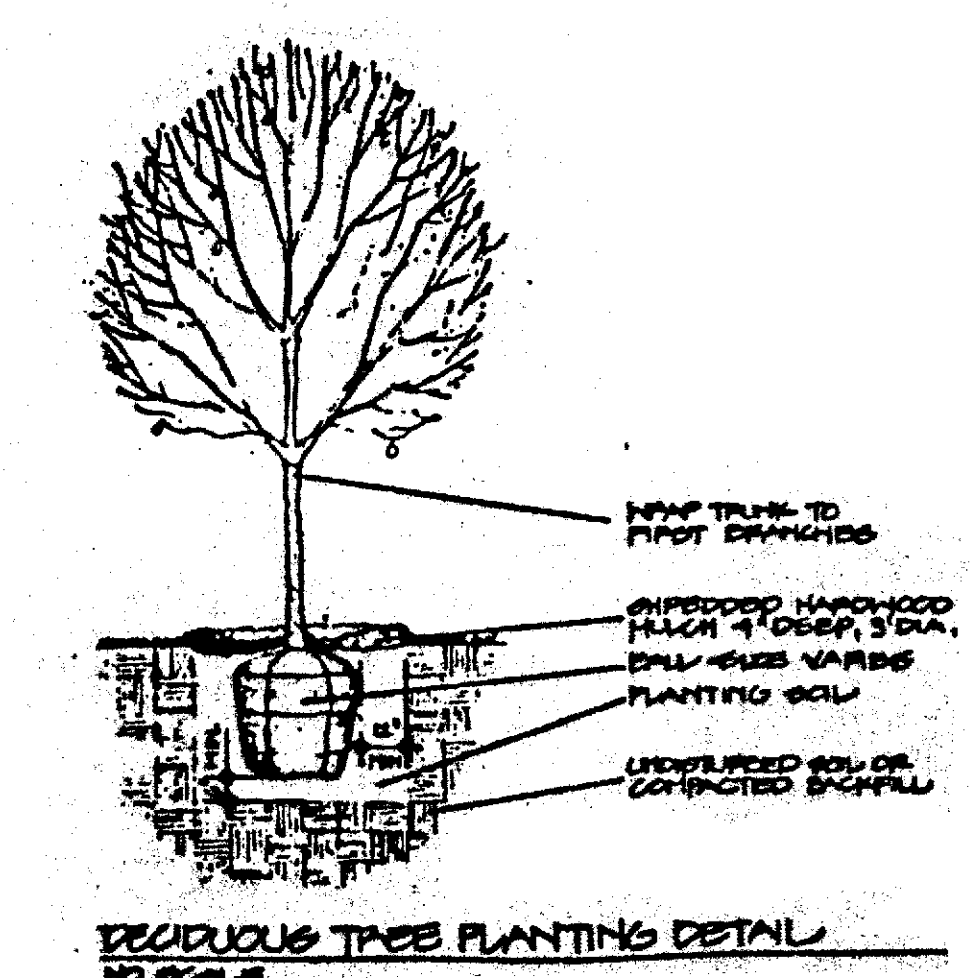

FENCED LANDSCAPE PLAN
SCALE: 1"=50'

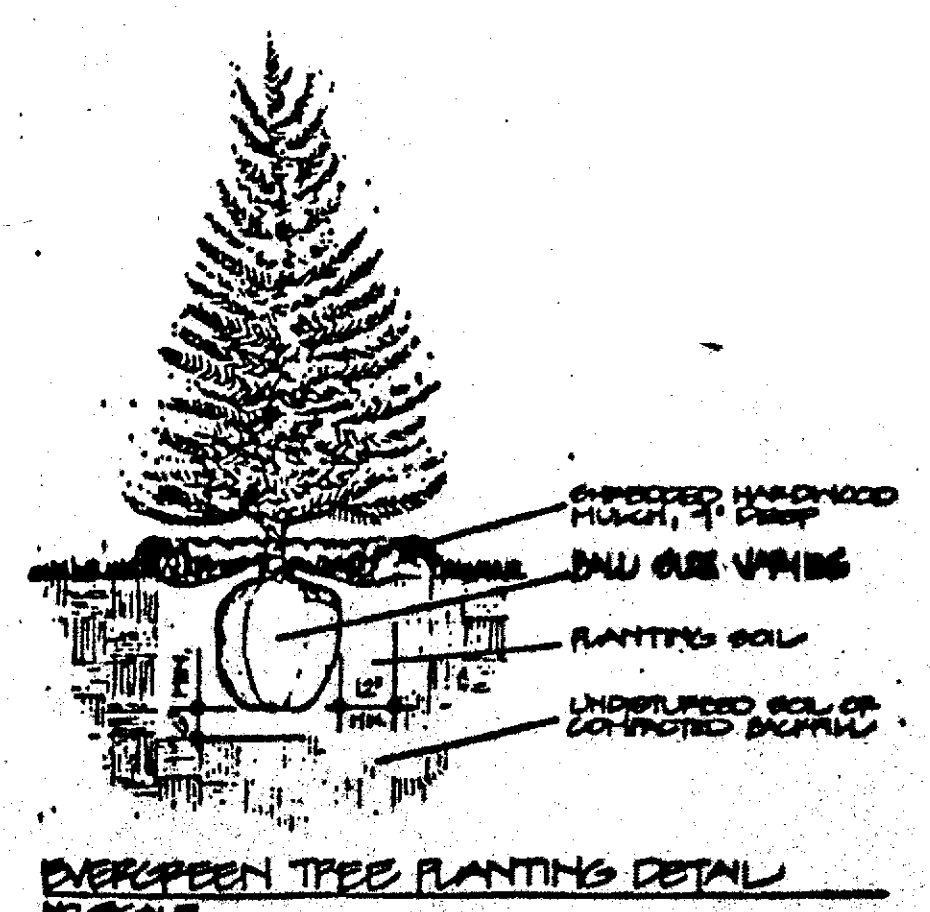

PLANTING SCHEDULE		
KEY/QT	COMMON NAME BOTANICAL NAME	SIZE & ROOT
A 20	PATMORE ASH FRAXINUS PENNSYLVANICA/PATMORE	2 1/2" & D+B
B 11	MARSHALL ASH FRAXINUS	2 1/2" & D+B
C -	DWARF AMUR MAPLE ACER GINALE COMPACTA	4 GAL. PTD.
D 72	ADONIS/NOB POTENTIALIA POTENTIALIA FRUTICOSA	4 GAL. PTD.
E 93	BUSH HONEYSUCKLE LOHICAPA	4 GAL. PTD.
F 170	SPirea ANTHONY WATERER SPirea	4 GAL. PTD.
G 145	HYDRANGEA JUNIPER JUNIPERUS HORIZONTALIS	5 GAL. PTD.
H 24	YUDDA PINE DWARF PINUS MUGHO MUGHO	4 GAL. PTD.
J 10	BLACK HILLS SPRUCE PICEA CANADICA PENNATA	4 HT. B+B
K 62	MINT JULEP JUNIPER JUNIPERUS CHINENSIS	5 GAL. PTD.

- EXISTING TREES TO REMAIN - NOT LABELED
- ** THE FOLLOWING TREES TO BE FIELD LOCATED IN ADJACENT AREA.
- 6 PATMORE ASH
- 2 BLACK HILLS SPRUCE

CITY OF BLOOMINGTON, MN
LANDSCAPE PLAN APPROVED
By [Signature]
Director of Planning
Date 4/22/21
Note: City Council 4/22/21 approved 4672B-91 to include conditions, 466 City 4672B-91 Transmittal Letter. / Enclosure 4/27/21



VALLEY WEST SHOPPING CENTER
BLOOMINGTON, MINNESOTA
PREPARED FOR KRAUS ANDERSON REALTY

FENCED LANDSCAPE PLAN
SCALE 1"=50'
DATE FEB 27 21
DRAWN BY JEFF JUNG
CHECKED BY [Signature]

SHEET NUMBER
R-1701
BH

Approved Plan

