


CASE #PL2020-144

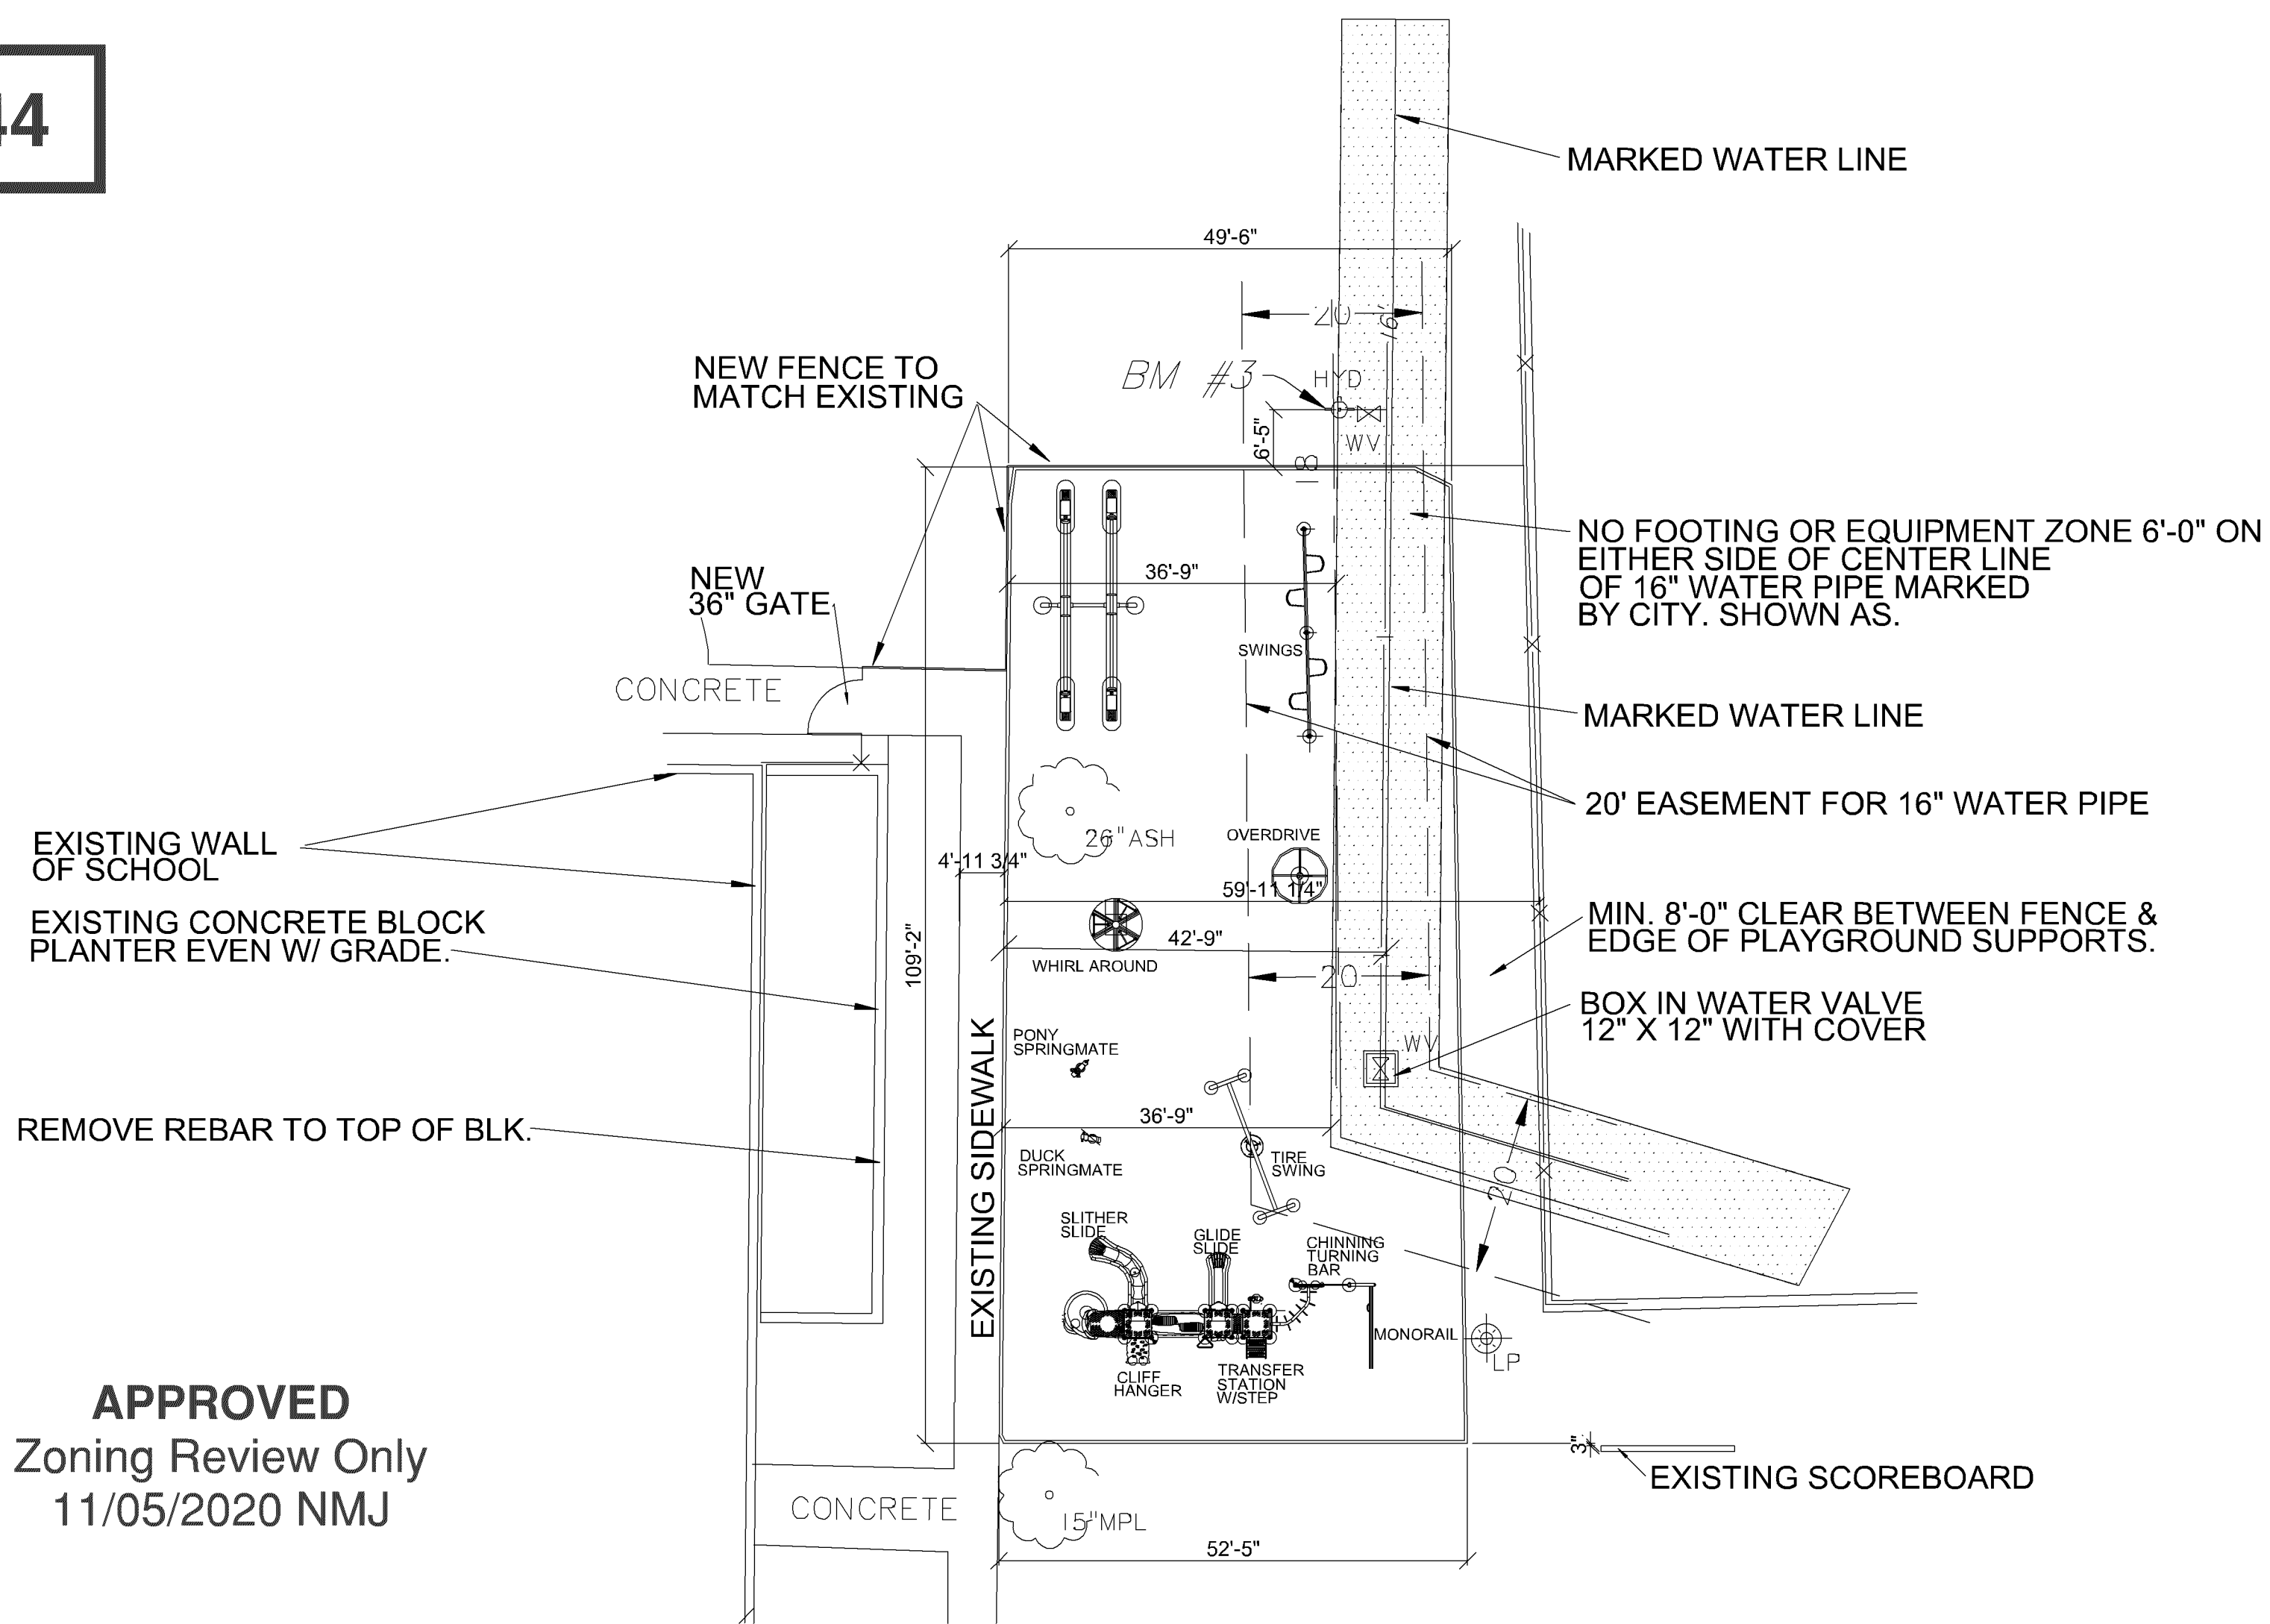

APPROVED
Zoning Review Only
11/05/2020 NMJ


PROPOSAL WITH EXISTING SIDEWALK.
SCALE: 1/16" = 1'-0"



PLAY GROUND DESIGNED AND INSTALLED BY:
PLAYWORLD
MIDWEST PLAYSCAPES, INC
8632 EAGLE CREEK CIRCLE
SAVAGE, MN. 55378

NO FOOTING OR PLAY GROUND EQUIPMENT
TO BE WITH IN 6'-0" OF 16" WATER LINE

EQUIPMENT AND FOOTINGS LOCATION TO BE BY MIDWEST PLAYSCAPES

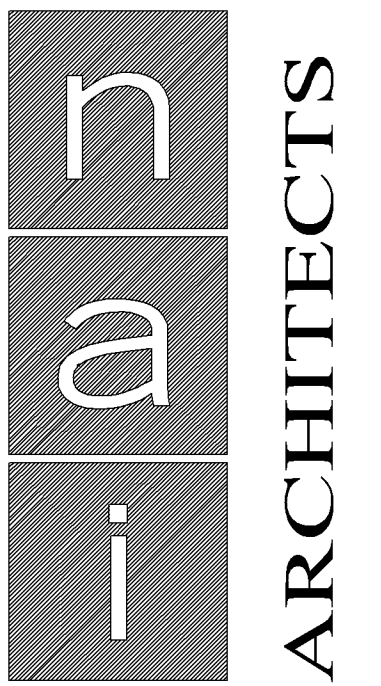

1959 Sloan Place, Suite 100
Maplewood, MN 55117
Phone: (651) 487-3281
Fax: (651) 487-3283
www.NAI-Architects.com

I hereby certify that this plan, specification, or report was prepared by me or under my direct supervision and that I am a duly Licensed Architect under the laws of the state of Minnesota.
Signature: *John K. Gaspar*
Typed Name: JOHN K. GASPAR
Date: 10-13-2020 Reg. No. 16430

SUCCESS ACADEMY
Dar Al Farooq Center

8201 Park Ave South
Bloomington, Mn. 55420

Issues & Revisions:

Comm. No.: **2020048**
Drawn By: **J.K.G.**
Date: **10/13/2020**

Sheet Name:
PLAYGROUND

Sheet No.:
A1.2

S00*35'36"E 111.18

16" DIP WATERMAIN

NORTH LINE OF LOT 1

S89* 59' 58" W 225.25

NORTH LINE OF SMITH PARK 3RD ADDITION

NORTHEAST CORNER OF SMITH PARK 3RD ADDITION

16" DIP WATERMAIN

NO FOOTING OR EQUIPMENT ZONE 6'-0" ON EITHER SIDE OF CENTER LINE OF 16" WATER PIPE MARKED BY CITY. SHOWN AS.

20' DRAINAGE AND UTILITY EASEMENT PER SMITH PARK 3RD ADDITION

BOX IN WATER VALVE 12" X 12" WITH COVER BY MIDWEST PLAYSCAPES, INC

CONCRETE

EXISTING SIDEWALK

WHIRL AROUND

PONY SPRINGMATE

DUCK SPRINGMATE

SLITHER SLIDE

GLIDE SLIDE

CHINNING TURNING BAR

CLIFF HANGER

TRANSFER STATION W/STEP

MONORAIL

SWINGS

OVERDRIVE

20'

EXISTING SCOREBOARD

N





SUCCESS ACADEMY
Dar Al Farooq Center

8201 Park Ave South
Bloomington, Mn. 55420

PLAY GROUND DESIGNED AND INSTALLED BY:
PLAYWORLD
MIDWEST PLAYSCAPES, INC
8632 EAGLE CREEK CIRCLE
SAVAGE, MN. 55378

NO FOOTING OR PLAY GROUND EQUIPMENT TO BE WITH IN 6'-0" OF 16" WATER LINE
EQUIPMENT AND FOOTINGS LOCATION TO BE BY MIDWEST PLAYSCAPES

APPROVED
Zoning Review Only
11/05/2020 NMJ

ENGINEERING DIVISION
Approved By: **Brian Hansen**
11/05/2020 3:49:44 PM



