



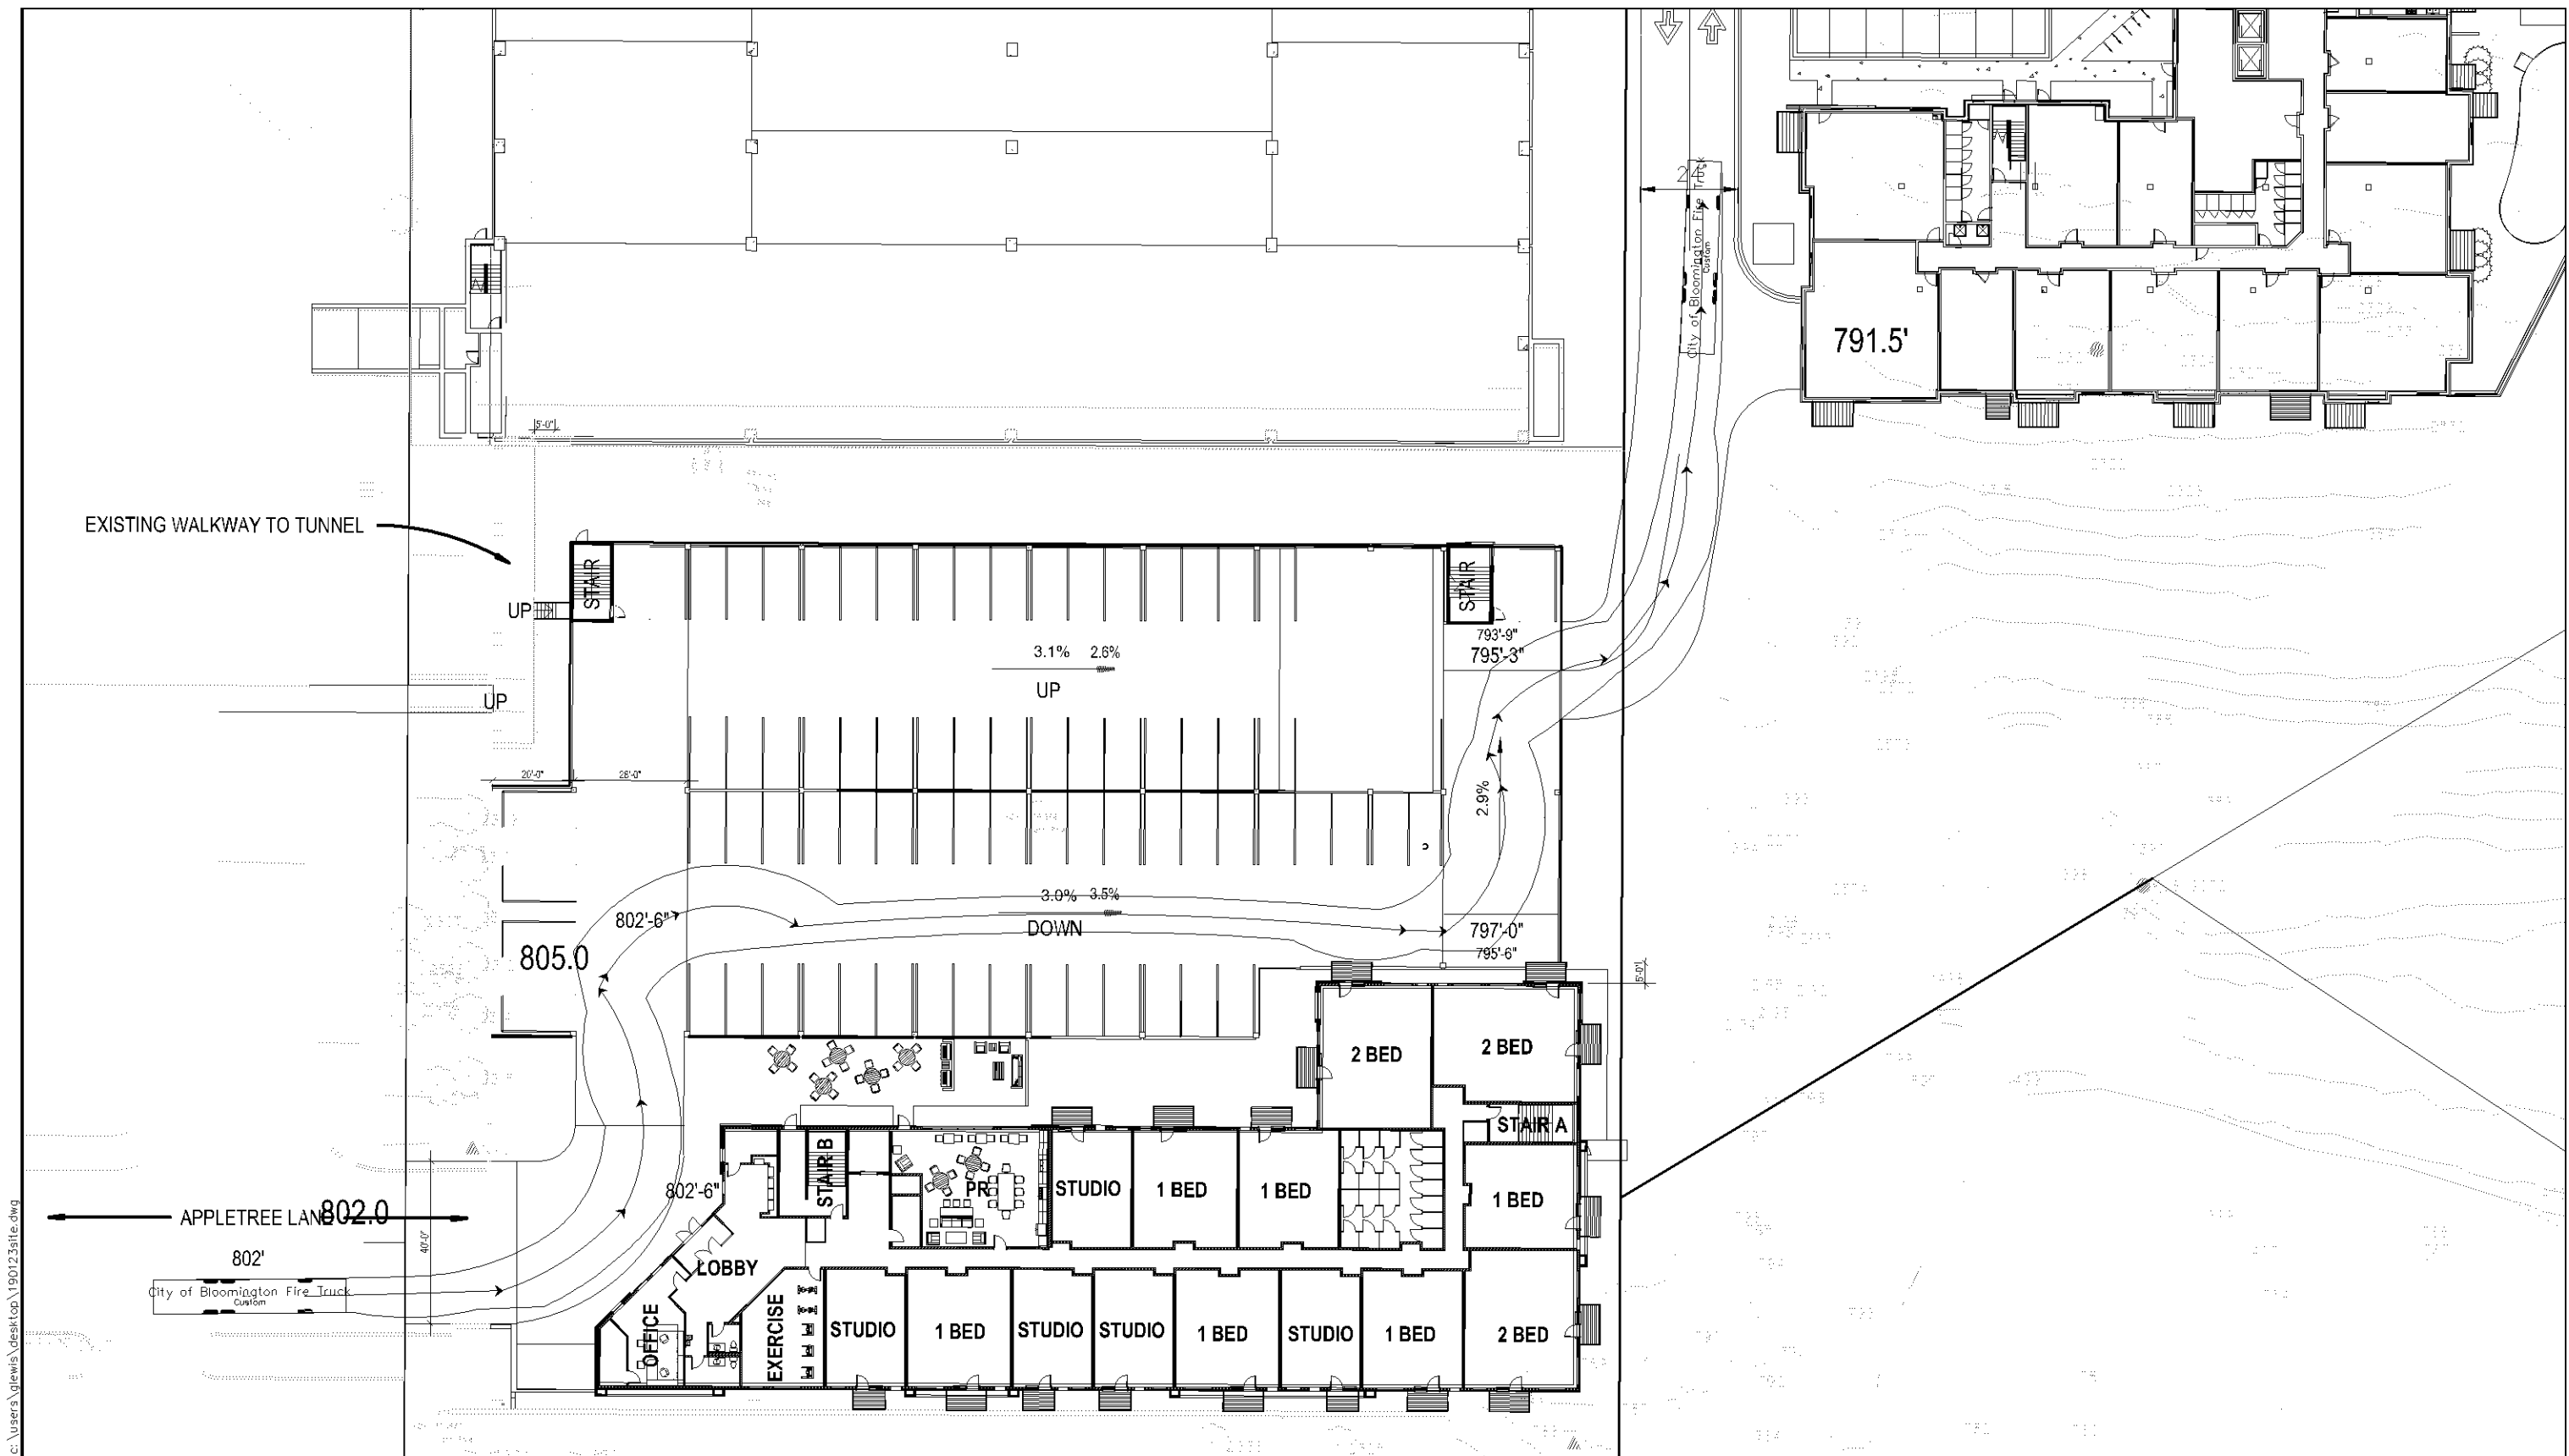

CITY OF BLOOMINGTON FIRE TRUCK TURN EXHIBIT

AMERICAN SQUARE

EXHIBIT 1

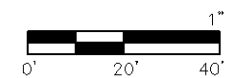

DATE: 05-01-2020
DRAWN BY: GPL
SCALE: 1"=40'



