
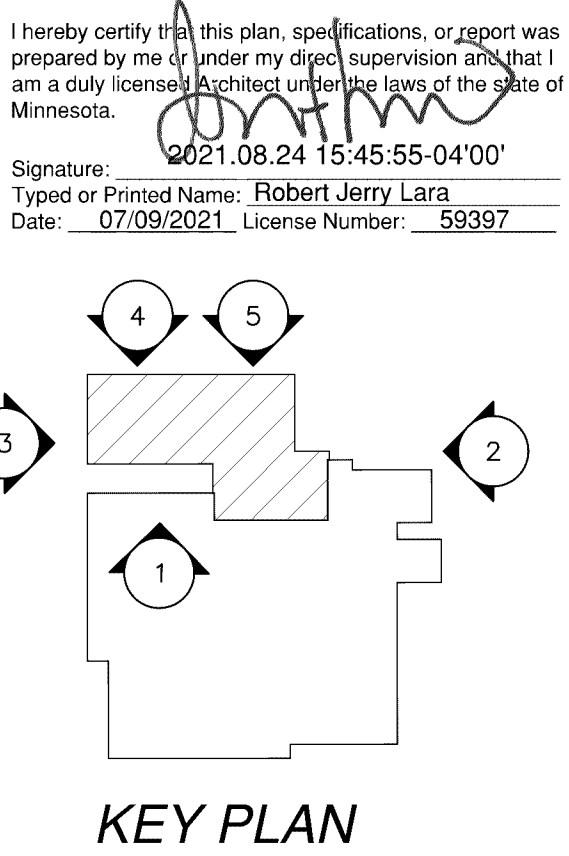
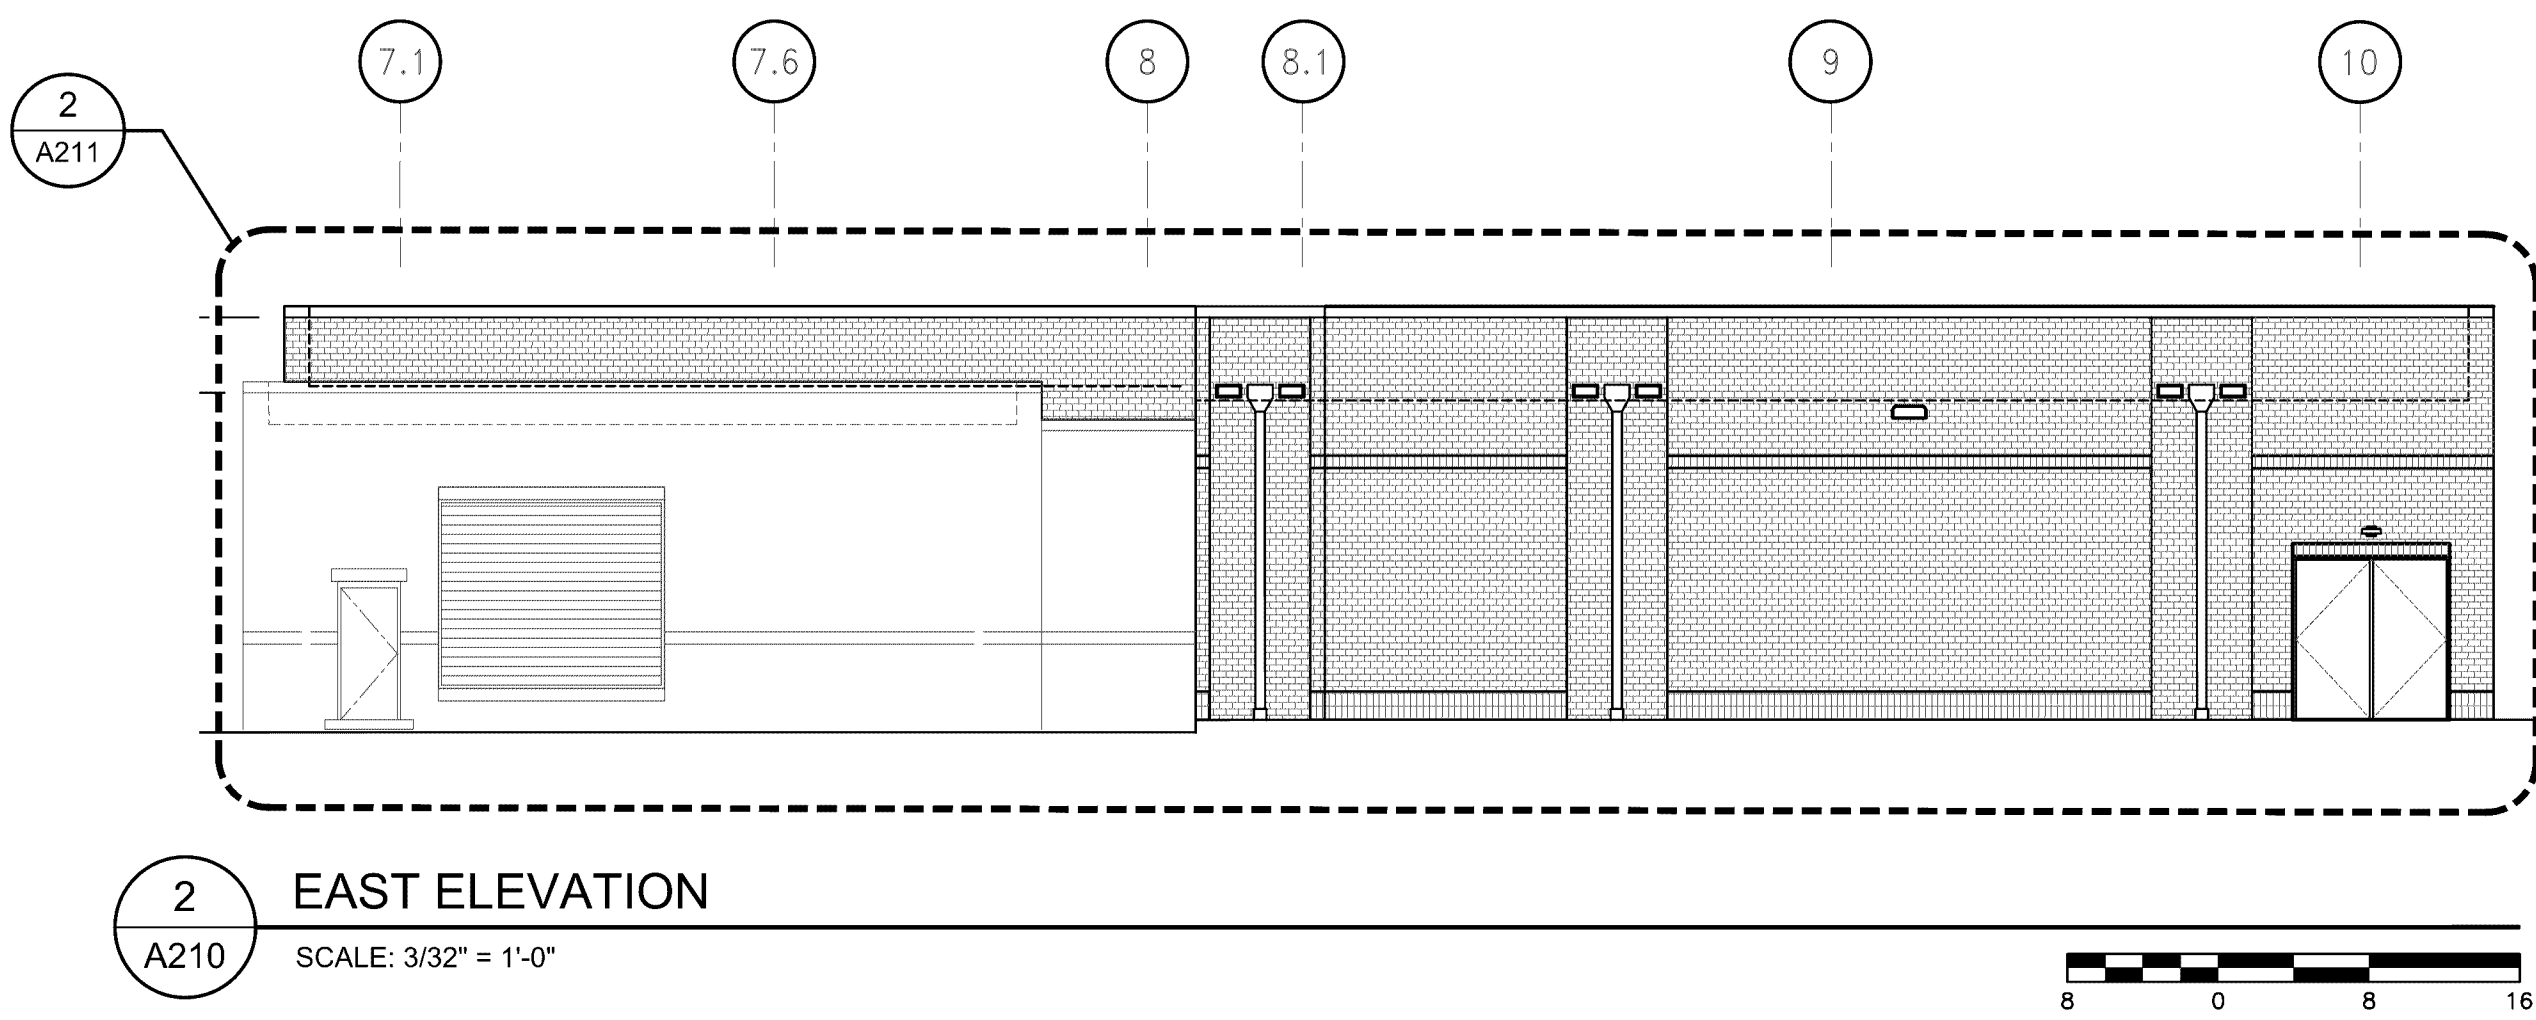
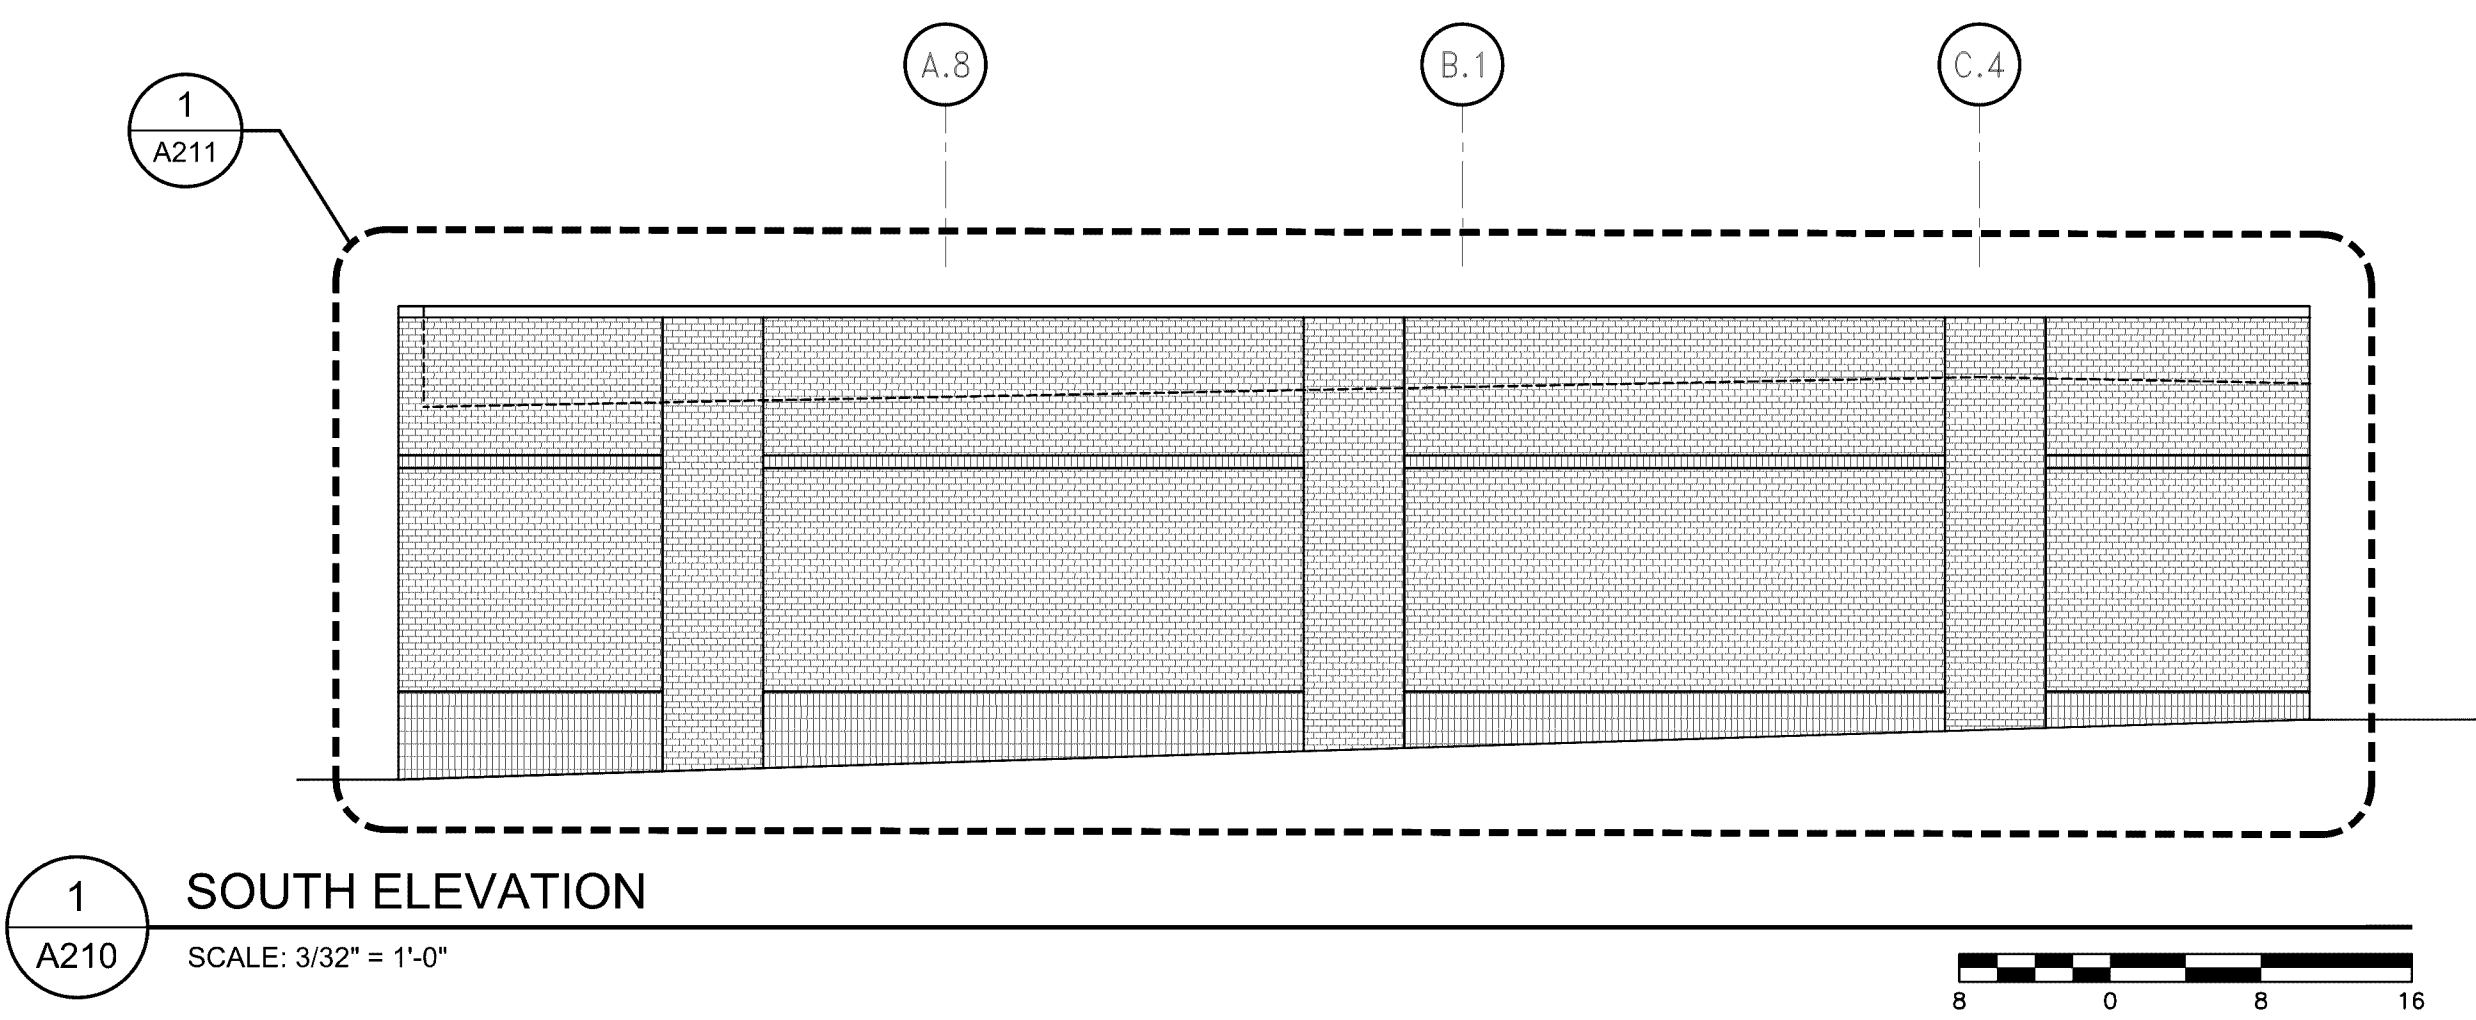
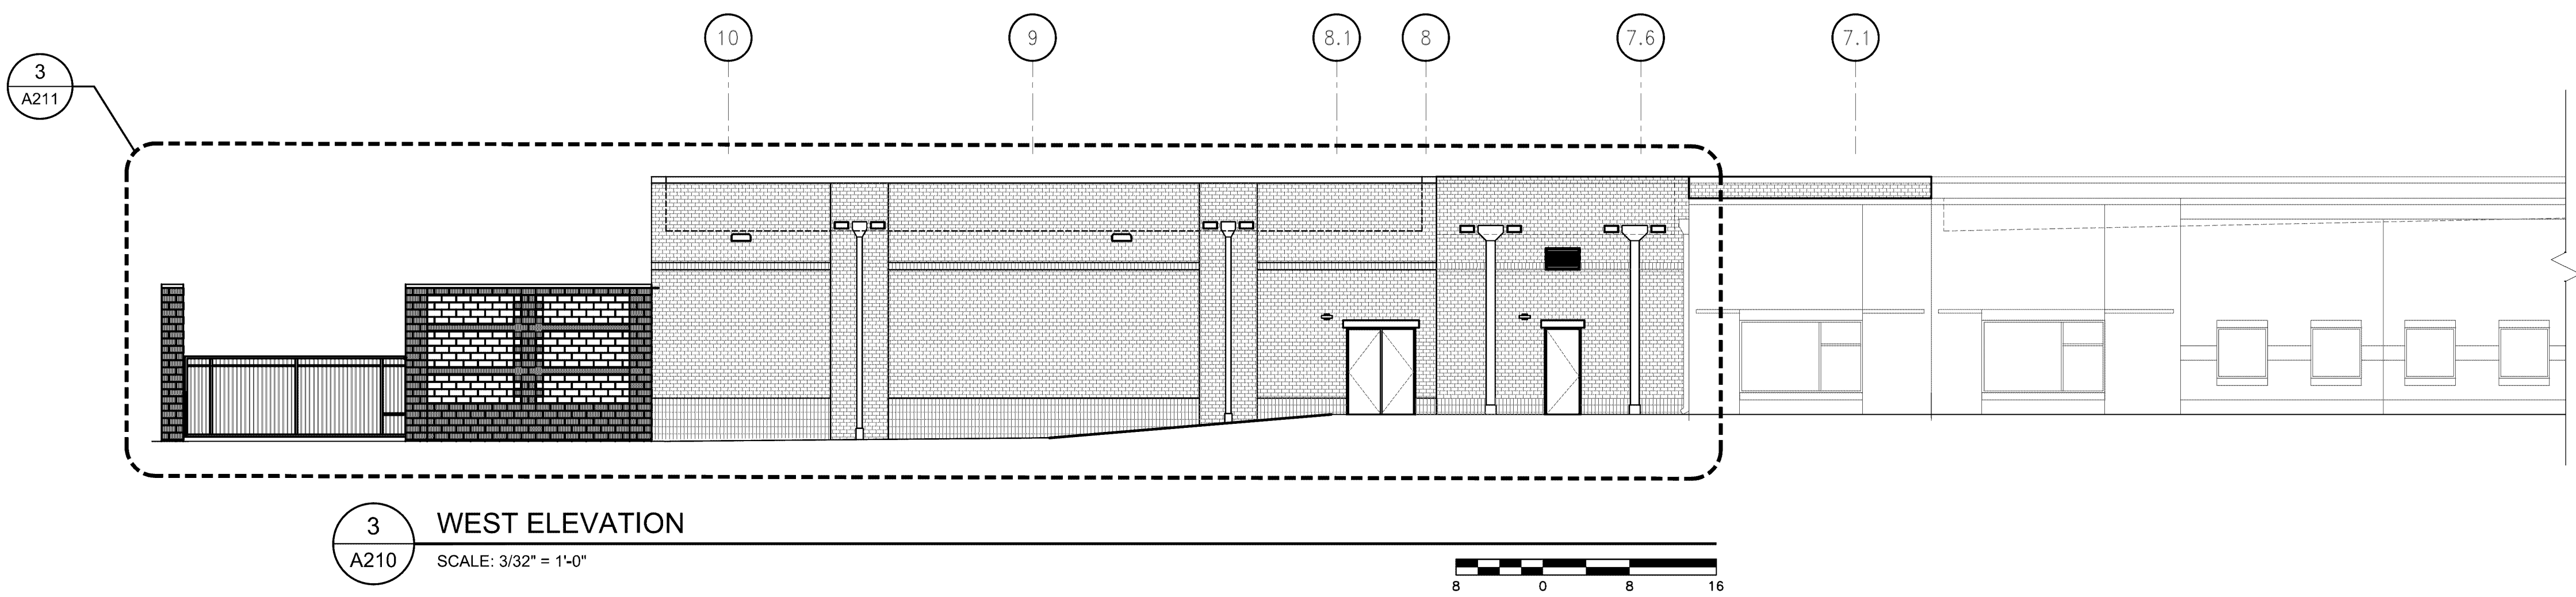
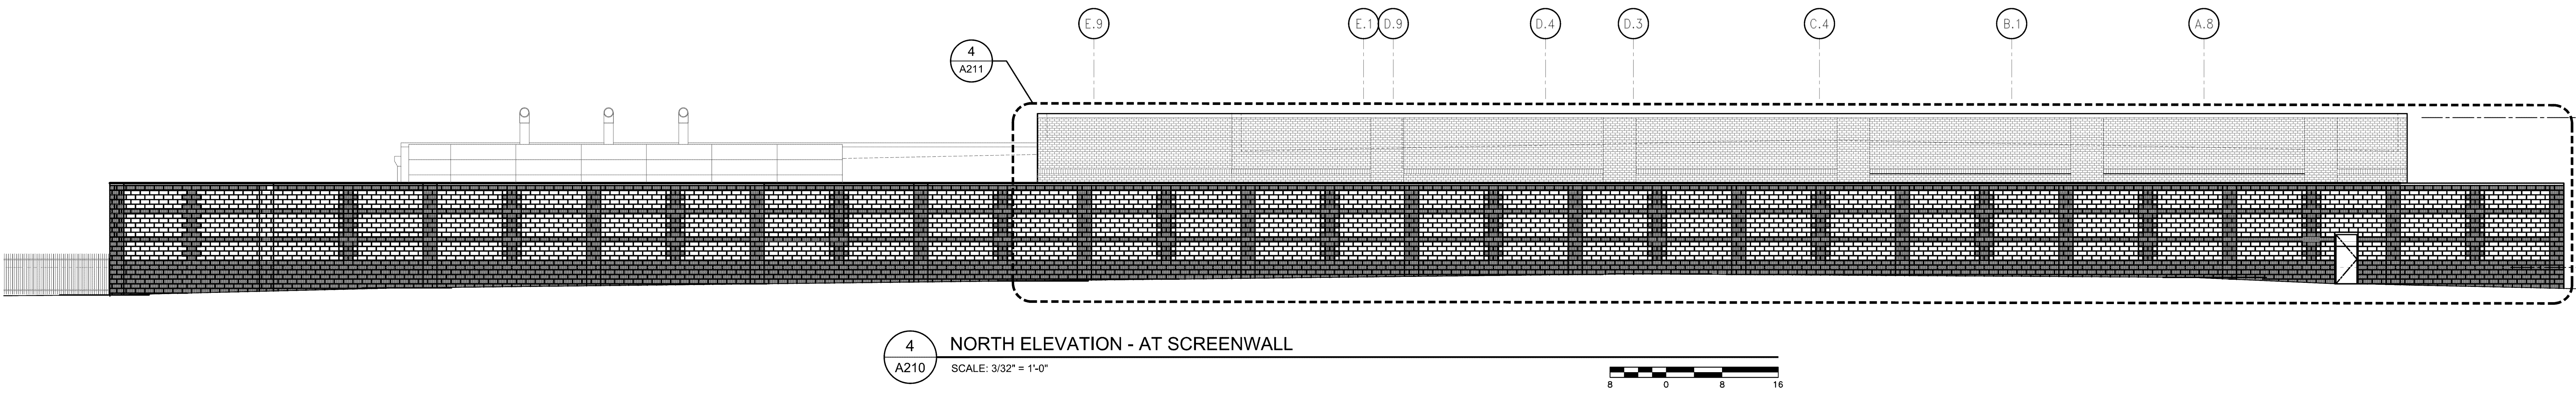
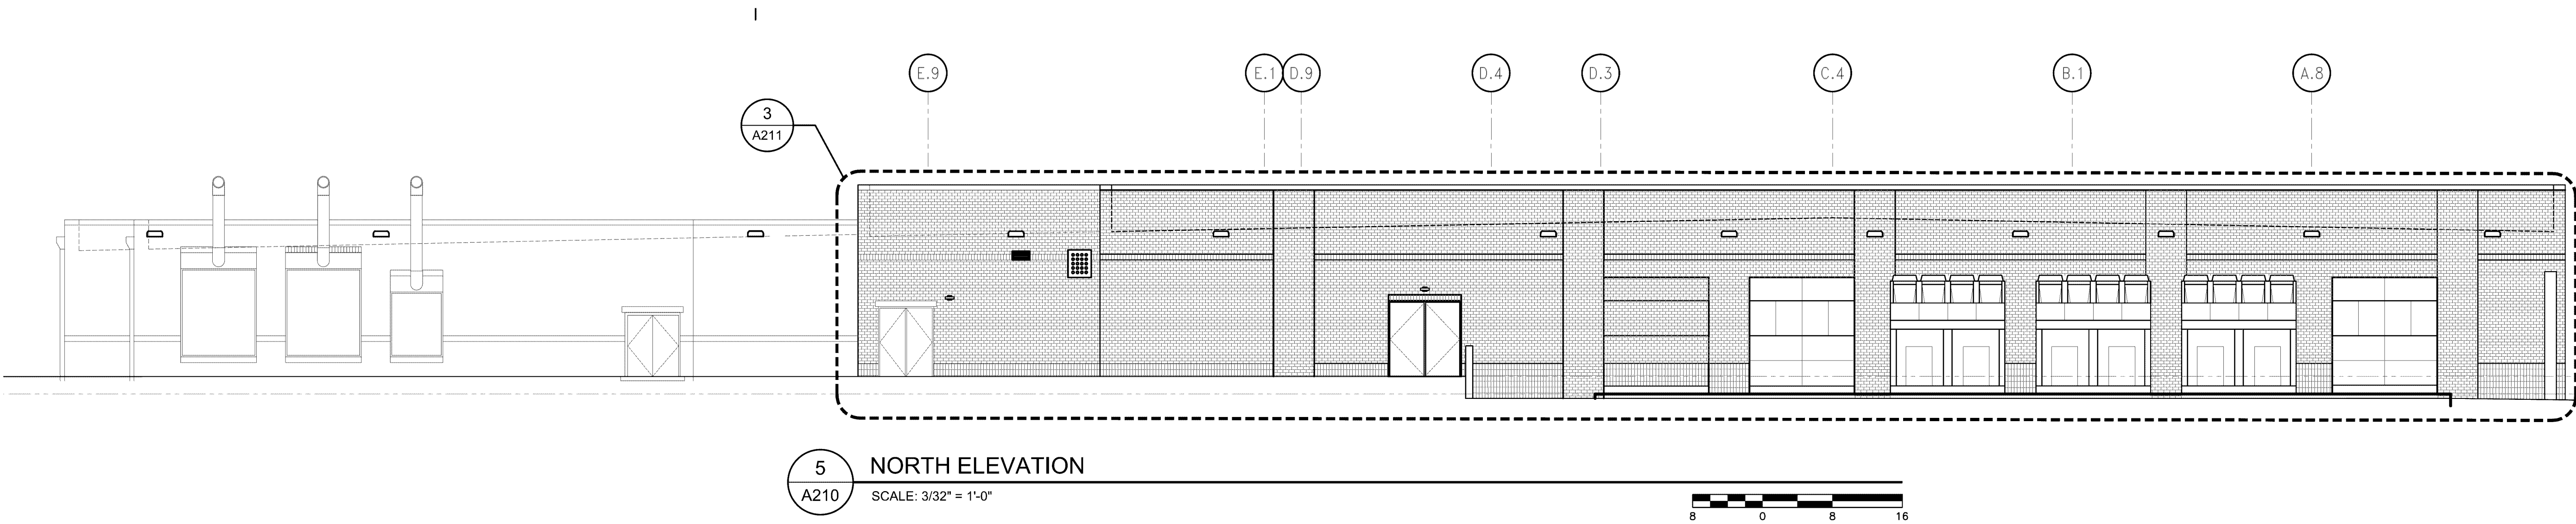


Xref: \xyz\ComboTE_30x42.dwg
FILE LOCATION: P:\2020\202000166\A210\A210.dwg
LAST MODIFIED: 07/20/2021 1:47 PM
EDITED BY: MTHERRA

PL202000166
PL2020-166

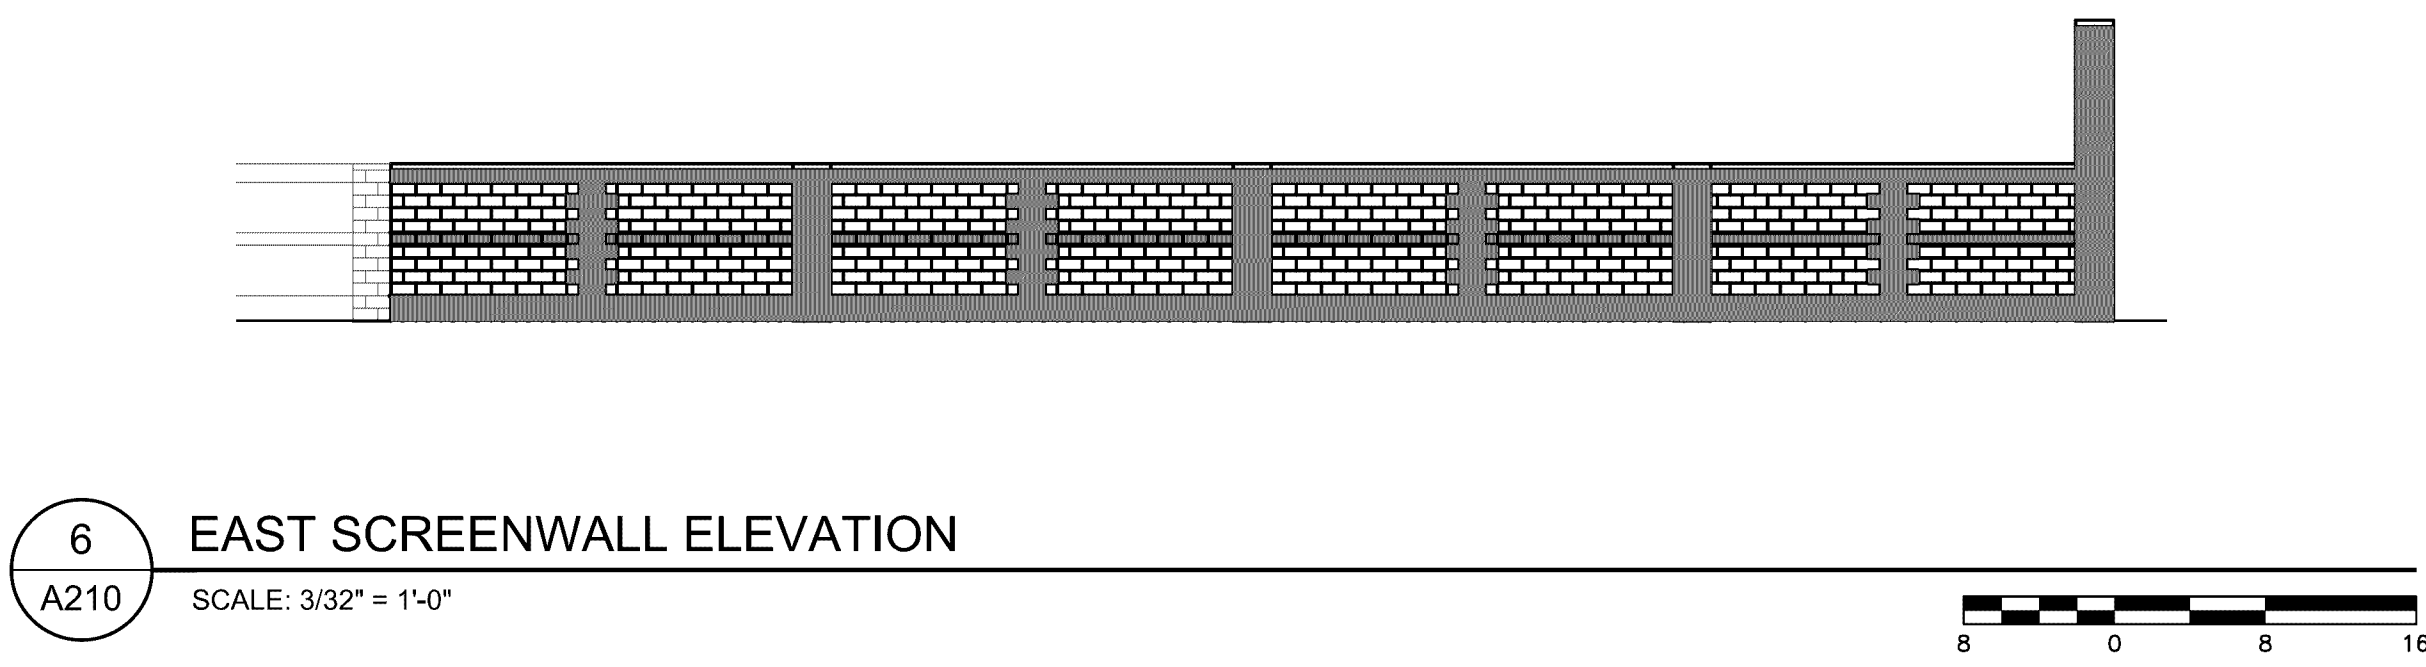

I hereby certify that this plan, specification, or report was prepared by me or under my direct supervision and that I am a duly licensed architect under the laws of the State of Minnesota.
Signature: [Signature]
Typed or Printed Name: Robert Jerry Lars
Date: 07/20/2021 License Number: 55397

verizon
This drawing was prepared solely for the use of Verizon Wireless and must only be used by Verizon Wireless employees, contractors, and vendors while performing the work shown on this drawing. Any other use of this drawing is forbidden.

MORRISON HERSHFIELD
MISSION CRITICAL
1455 LINCOLN PARKWAY, SUITE 500
ATLANTA, GA 30346
TEL: 770.379.8500 FAX: 770.379.8501
WWW.MORRISONHERSHFIELD.COM

Do not scale drawings. Contractor must verify all dimensions and advise Consultants of any errors or omissions. No variations or modifications to work shown shall be implemented without prior written approval. All previous issues of this drawing are superseded by the latest revision. All drawings and specifications remain the property of Morrison Hershfield Corporation.

SUBCONSULTANT

verizon
BLOOMINGTON MSC EXPANSION
10801 BUSH LAKE ROAD
BLOOMINGTON, MN.


REV	DESCRIPTION	DATE

NETWORK COMPLIANCE SUBMITTALS	DATE
ISSUED FOR PRELIMINARY REVIEW	04/24/2020
ISSUED FOR 30% SUBMISSION	05/28/2020
ISSUED FOR 60% SUBMISSION	07/24/2020
ISSUED FOR 90% SUBMISSION	08/21/2020
ISSUED FOR RE-SUBMISSION 90% DESIGN	08/25/2020
ISSUED FOR 100% SUBMISSION	11/11/2020
REISSUED FOR 100% REVIEW	01/06/2021
ISSUED FOR FINAL DESIGN ACCEPTANCE	09/17/2021
ISSUED FOR BIDDING	09/17/2021
ISSUED FOR PERMIT	07/09/2021

PROJECT NO:	200174900	STAMP
CAD DWG FILE:	A210	
DESIGNED BY:	JP	
DRAWN BY:	KNC	
CHECKED BY:	KM	
COPYRIGHT:	MAY 2020	

SHEET TITLE	BUILDING ELEVATIONS
SHEET NUMBER	A210

A211

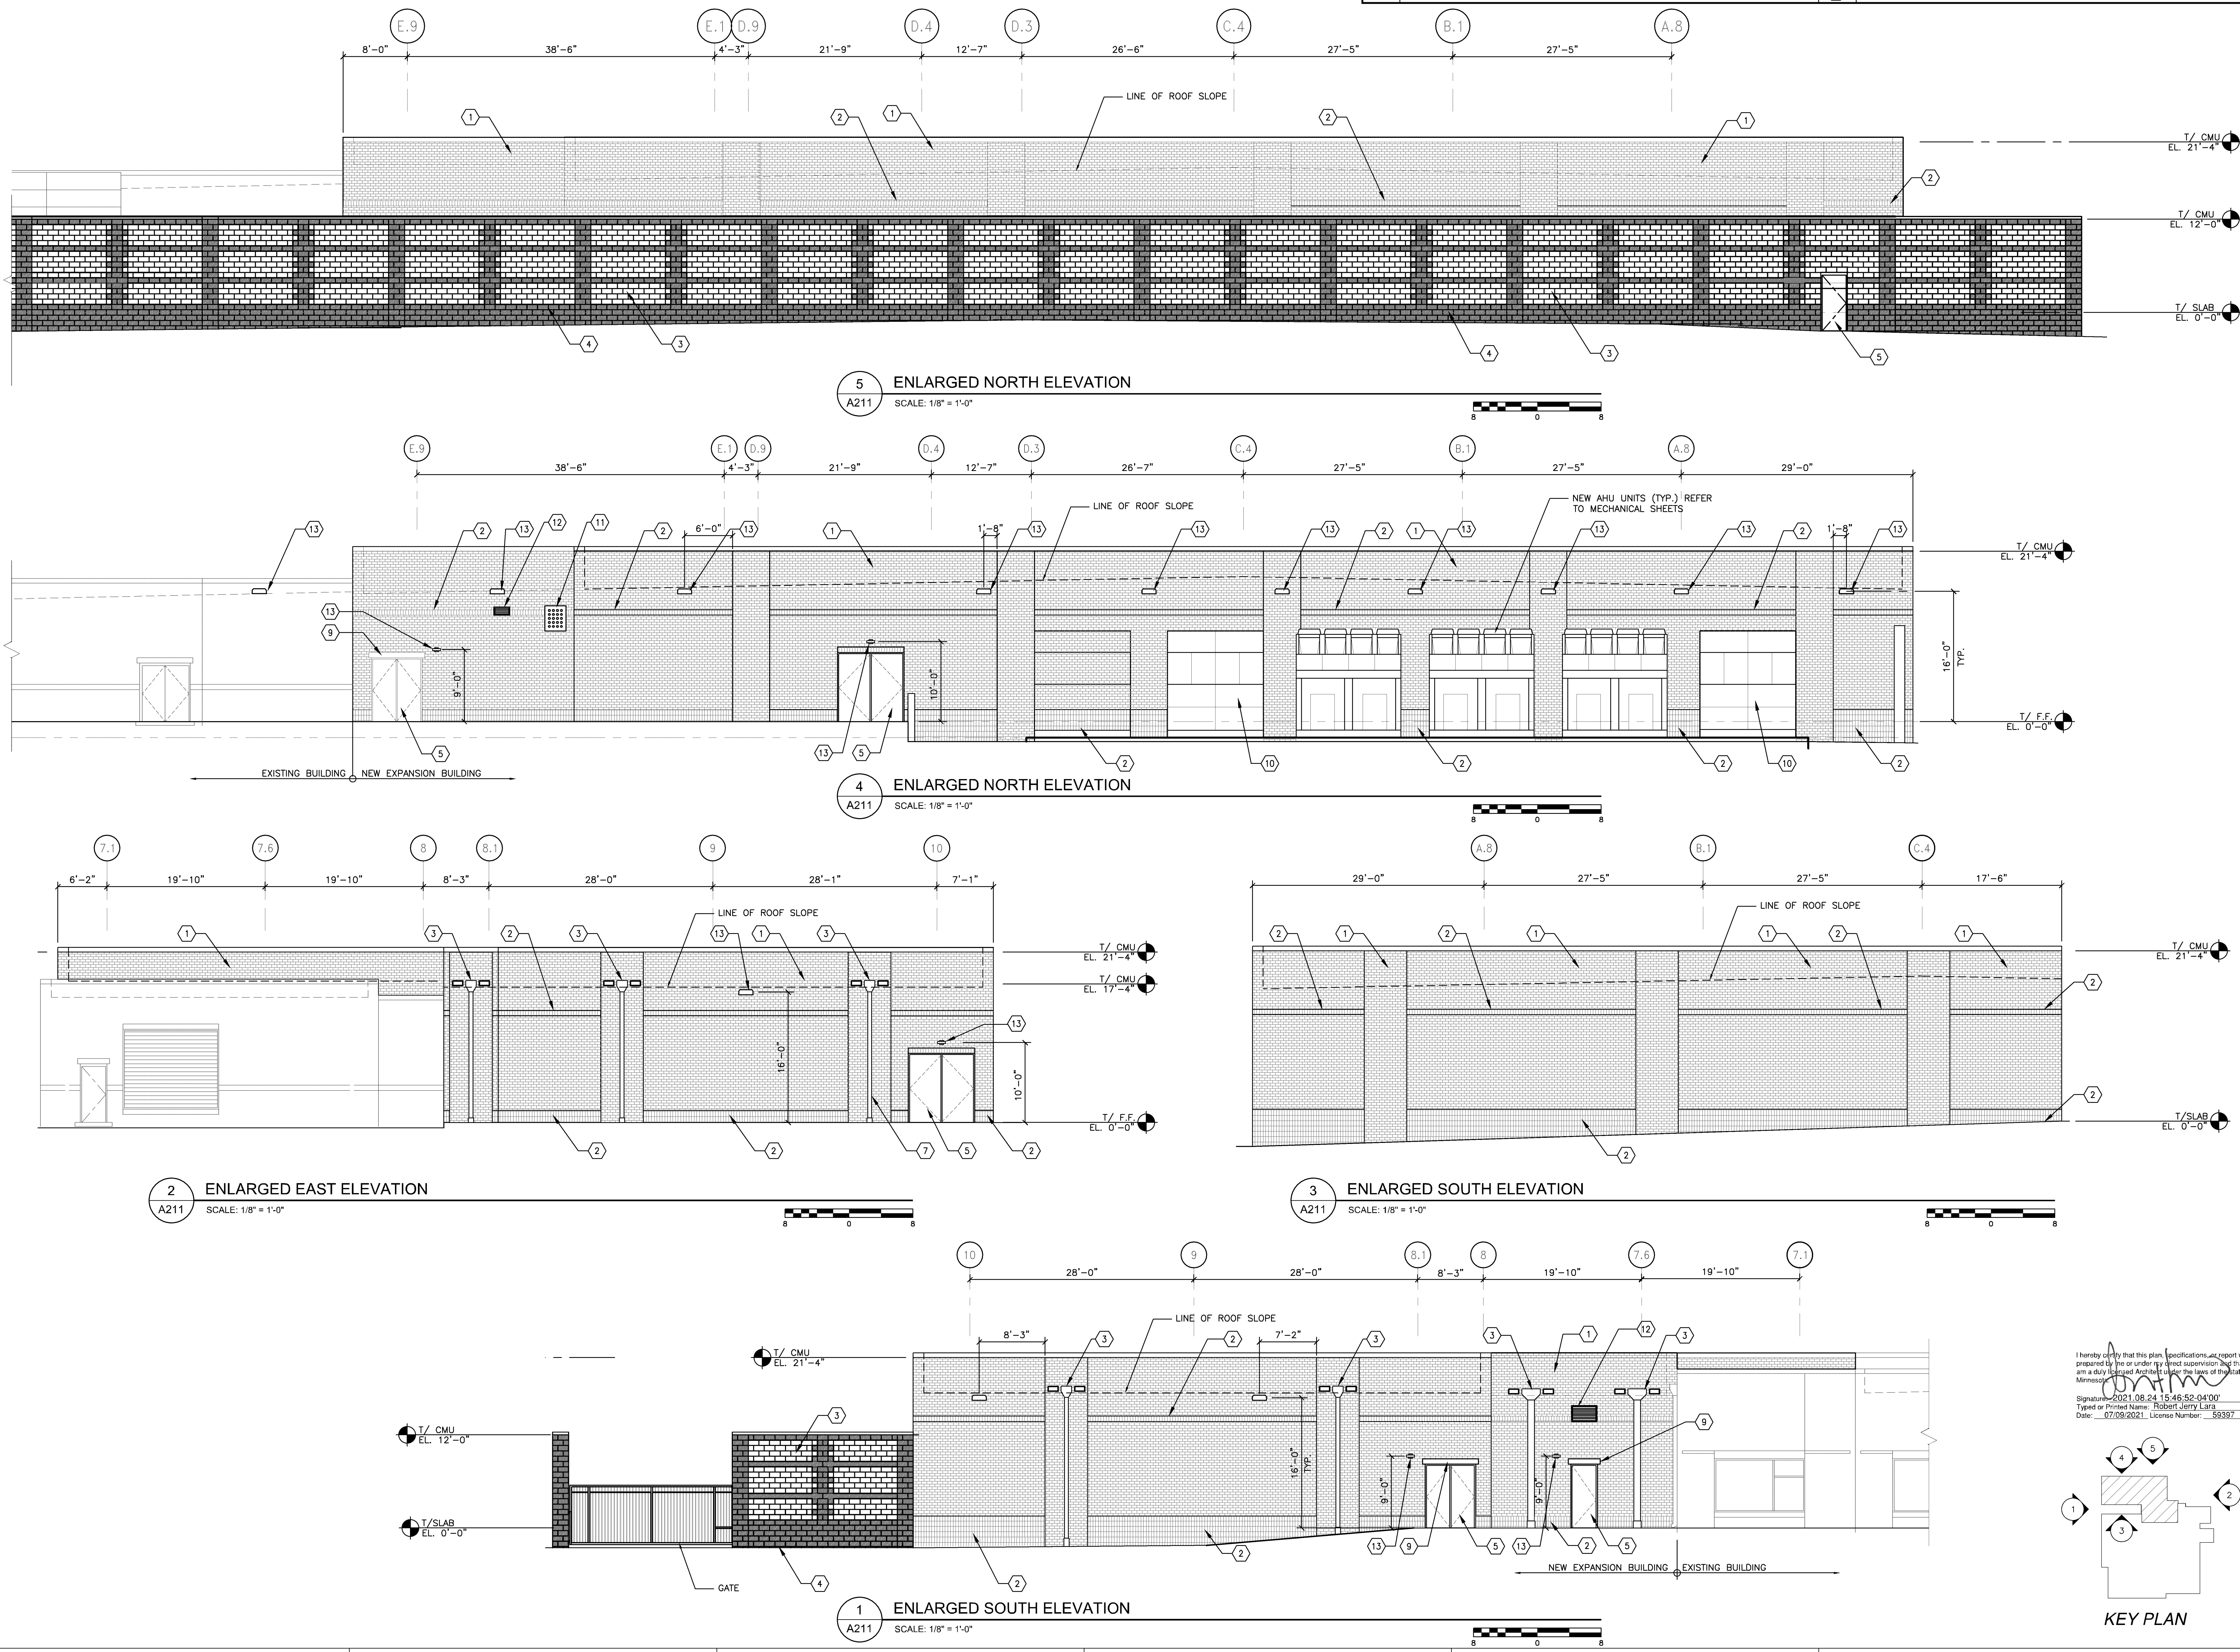

This drawing was prepared solely for the use of Verizon Wireless and must only be used by Verizon Wireless employees, contractors, and vendors while performing the work shown on this drawing. Any other use of this drawing is forbidden.

MORRISON HERSHFIELD
MISSION CRITICAL

1455 LINCOLN PARKWAY, SUITE 500
ATLANTA, GA 30346
TEL: 770.379.8500 FAX: 770.379.8501
WWW.MORRISONHERSHFIELD.COM

Do not scale drawings. Contractor must verify all dimensions and advise Consultants of any errors or omissions. No variations or modifications to work shown shall be implemented without prior written approval. All previous issues of this drawing are superseded by the latest revision. All drawings and specifications remain the property of Morrison Hershfield Corporation.

SUBCONSULTANT

verizon[✓]
BLOOMINGTON MSC EXPANSION
10801 BUSH LAKE ROAD
BLOOMINGTON, MN.

[illegible]

NETWORK COMPLIANCE SUBMITTALS	DATE
ISSUED FOR PRELIMINARY REVIEW	04/24/2020
ISSUED FOR 30% SUBMISSION	05/29/2020
ISSUED FOR 60% SUBMISSION	07/24/2020
ISSUED FOR 90% SUBMISSION	08/21/2020
ISSUED FOR RE-SUBMISSION 90% DESIGN	09/25/2020
ISSUED FOR 100% SUBMISSION	11/11/2020
REISSUED FOR 100% REVIEW	01/08/2021
ISSUED FOR FINAL DESIGN ACCEPTANCE	05/17/2021
ISSUED FOR BIDDING	05/17/2021
ISSUED FOR PERMIT	07/09/2021


PROJECT NO:	200174900	STAMP
CAD DWG FILE:		
DESIGNED BY:	JP	
DRAWN BY:	RPB	
CHECKED BY:	KJM	
COPYRIGHT:	MAY 2020	

SHEET TITLE

SCREENWALL DETAILS

SHEET NUMBER

A212

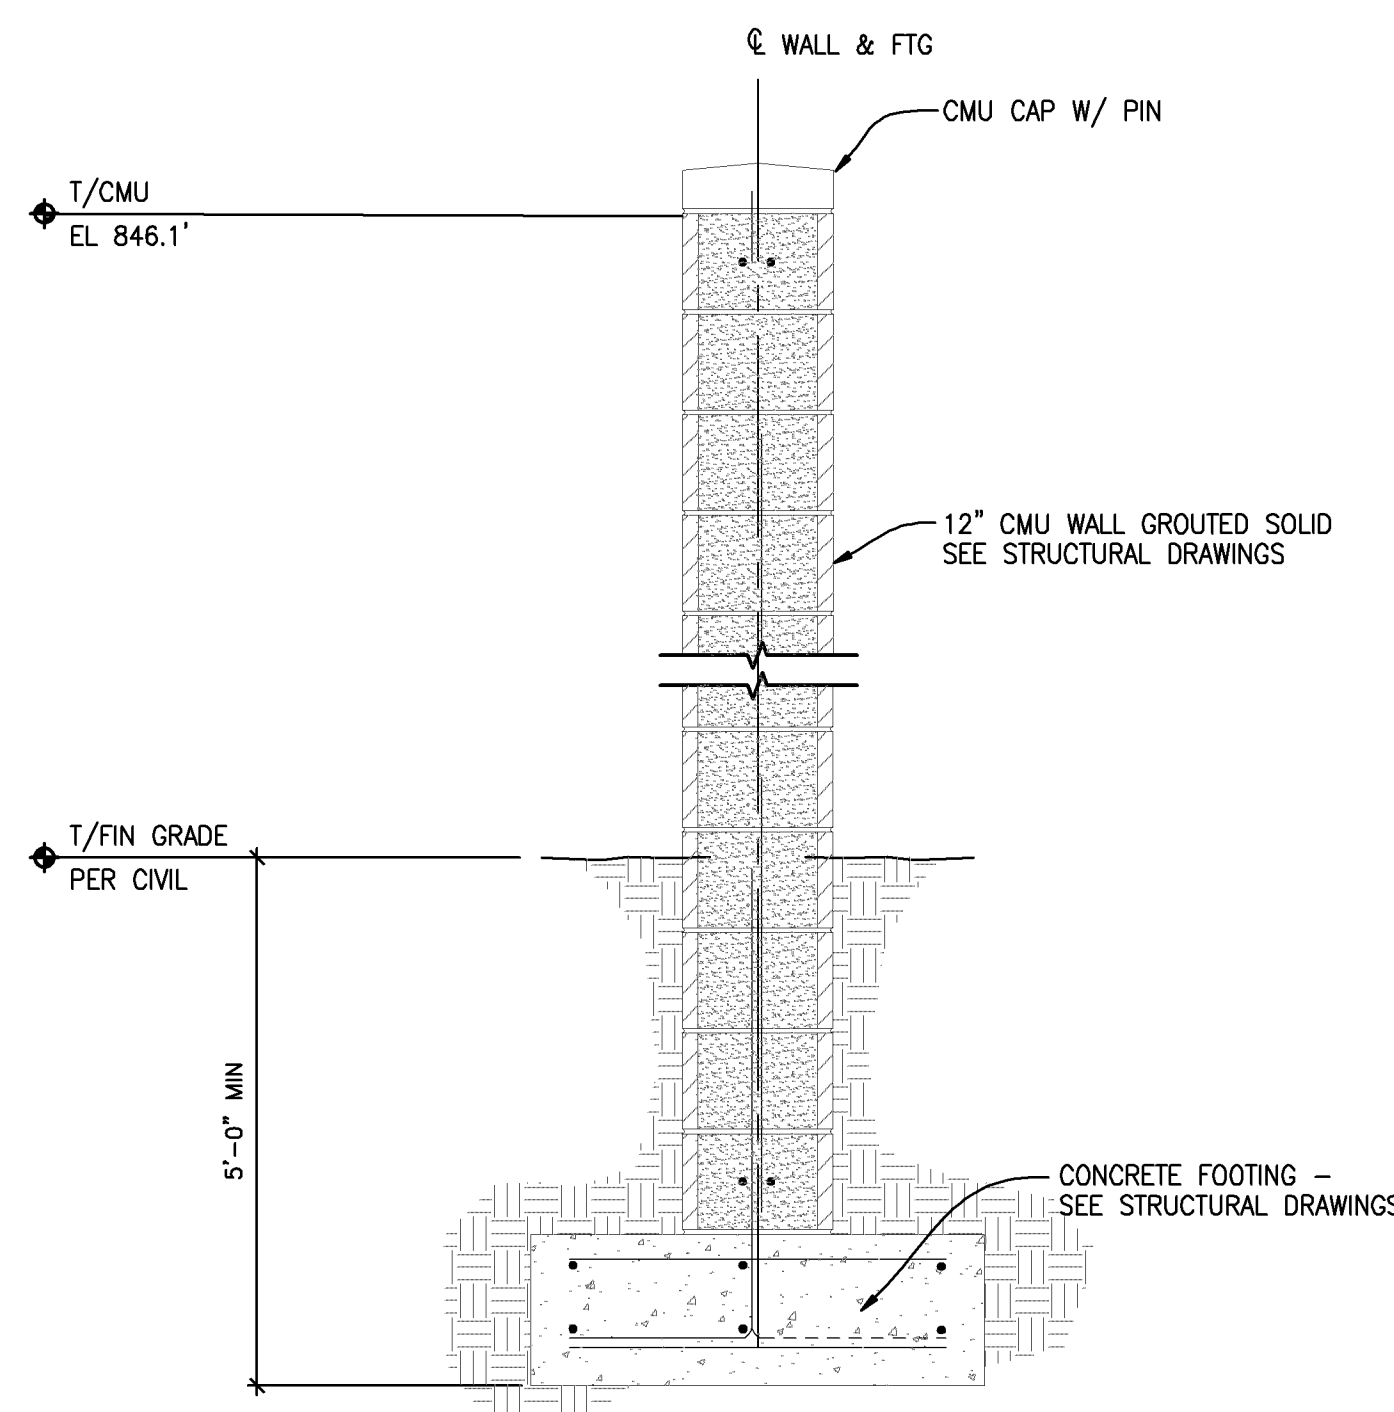

TALL CMU SCREEN WALL

I hereby certify that this plan, specifications, or report was prepared by me or under my direct supervision and that I am a duly licensed Architect under the laws of the state of Minnesota.

Signature: 2021.08.24 15:50:26-04'00'
Typed or Printed Name: Robert Jerry Lara
Date: 07/09/2021 License Number: 59397