



(A)	REMOVE EXISTING BUILDING, FOOTINGS, FOUNDATIONS & ASSOCIATED SERVICES
(B)	REMOVE BITUMINOUS SURFACE
(C)	REMOVE CONCRETE SURFACE
(D)	REMOVE EXISTING TREE
(E)	REMOVE EXISTING UTILITY
(F)	REMOVE EXISTING LIGHT POLE
(G)	REMOVE EXISTING STRUCTURE
(H)	PROTECT EXISTING STRUCTURE
(I)	REMOVE EXISTING MONUMENT SIGN
(J)	PROTECT EXISTING UTILITY
(K)	PROTECT EXISTING CURB & GUTTER
(L)	PROTECT EXISTING HYDRANT
(M)	REMOVE EXISTING CONCRETE CURB & GUTTER
(N)	PROTECT EXISTING TREE WITH TREE PROTECTION FENCING

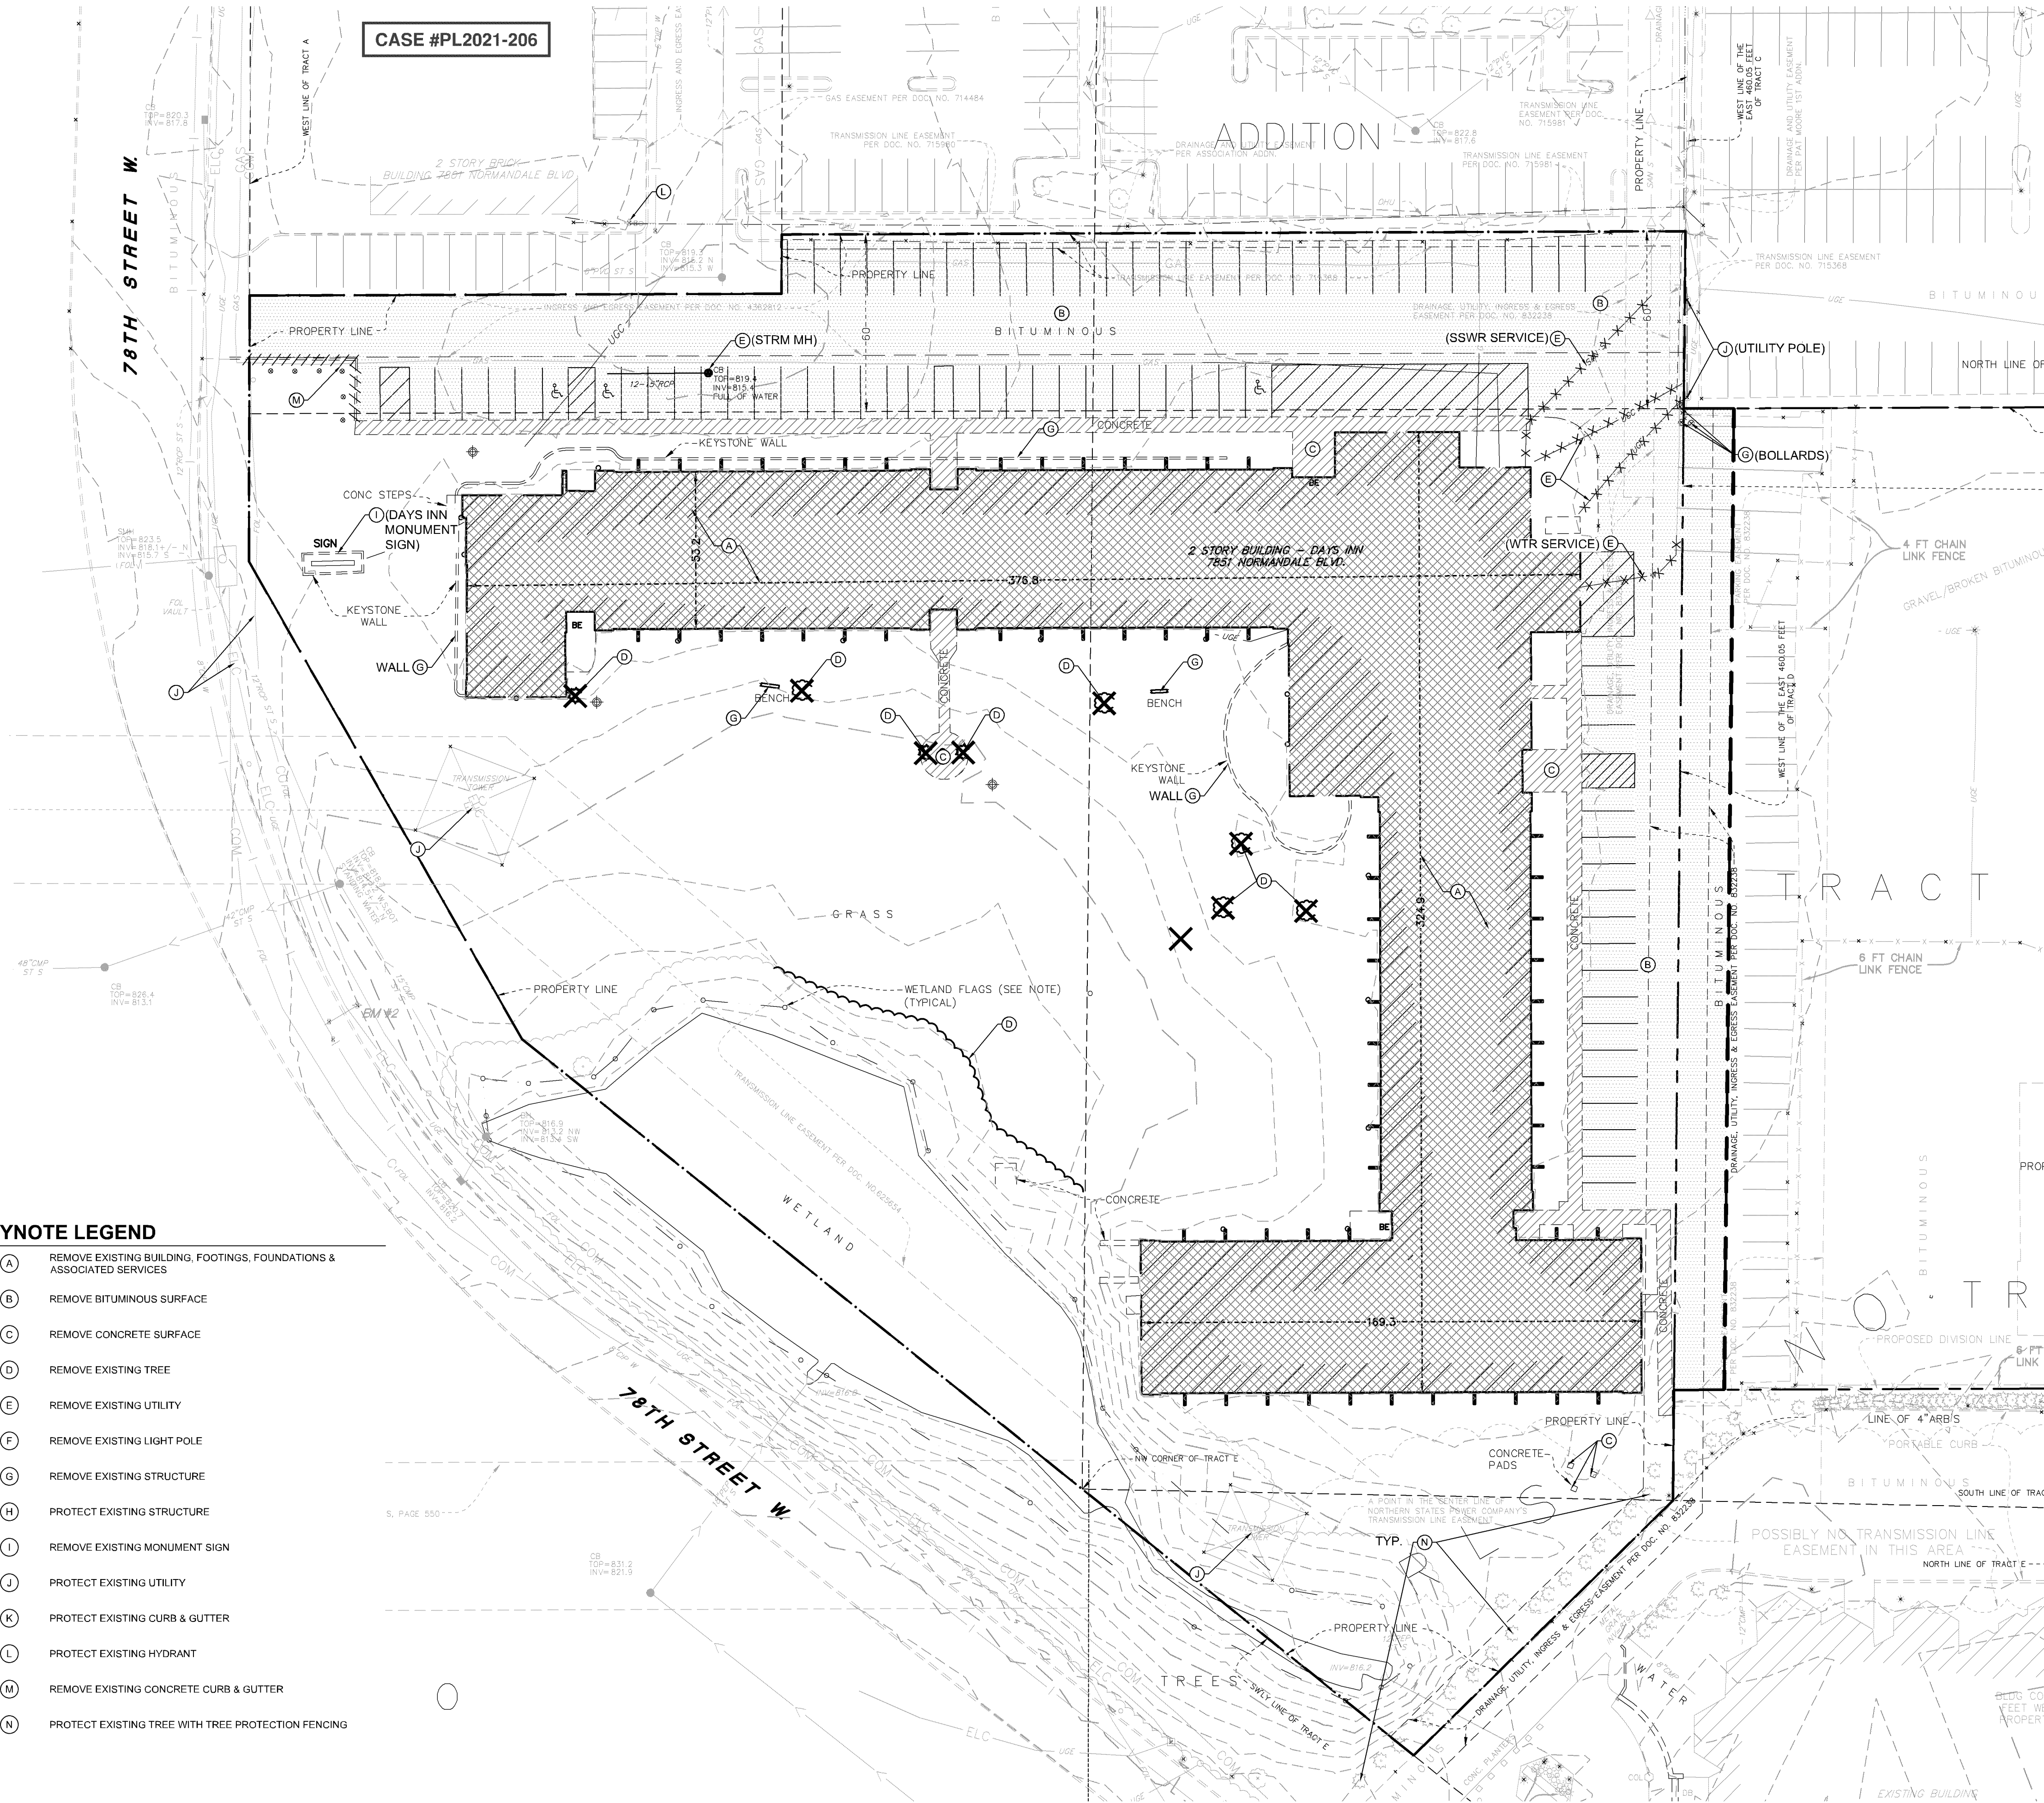

	PROPERTY LINE
	REMOVE BITUMINOUS SURFACE
	REMOVE CONCRETE SURFACE
	REMOVE BUILDING
	CLEARING & GRUBBING
	FULL DEPTH SAWCUT
	REMOVE TREE
	REMOVE CONCRETE CURB & GUTTER
	REMOVE UTILITY LINES
	FILL & ABANDON UTILITY LINES
	LIMITS OF CONSTRUCTION
	EXISTING OVERHEAD POWER LINE
	EXISTING CHAIN/LINK FENCE
	EXISTING J-BARRIER
	EXISTING RETAINING WALL
	EXISTING SANITARY SEWER
	EXISTING STORM SEWER
	EXISTING WATERMAIN
	EXISTING GAS MAIN
	EXISTING UNDERGROUND TELEPHONE
	EXISTING UNDERGROUND CABLE
	EXISTING CONTOUR
	EXISTING CURB & GUTTER
	EXISTING SIGN
	EXISTING FLARED END SECTION
	EXISTING STORM MANHOLE
	EXISTING STORM CATCHBASIN
	EXISTING GAS METER
	EXISTING POST INDICATOR VALVE
	EXISTING WELL
	EXISTING AUTOMATIC SPRINKLER
	EXISTING ROOF DRAIN
	EXISTING GATE VALVE
	EXISTING HYDRANT
	EXISTING METAL COVER
	EXISTING ELECTRICAL METER
	EXISTING AIR CONDITIONER
	EXISTING TELEPHONE MANHOLE
	EXISTING CABLE BOX
	EXISTING GUY WIRE
	EXISTING POWER POLE
	EXISTING LIGHT POLE
	EXISTING TREE
	EXISTING TREE LINE

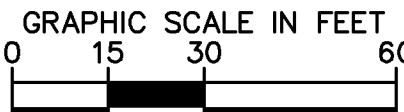

PRELIMINARY - NOT FOR CONSTRUCTION		BLOOMINGTON WEST DEVELOPMENT PREPARED FOR UNITED PROPERTIES BLOOMINGTON MN		SHEET NUMBER C200	
KHA PROJECT 160576022 DATE 10/06/2021		KIMLEY HORN 160576022 DATE 10/06/2021		I HEREBY CERTIFY THAT THIS PLAN, SPECIFICATION OR REPORT WAS PREPARED BY ME OR UNDER MY CLOSE PERSONAL SUPERVISION AND THAT I AM A DULY LICENSED PROFESSIONAL ENGINEER UNDER THE LAWS OF THE STATE OF MINNESOTA.	
SCALE AS SHOWN		DESIGNED BY EIS		TOM LINCOLN, P.E.	
DRAWN BY EIS		CHECKED BY T.J.L		DATE: 10/06/2021 LIC. NO. 2-453	
2021 KIMLEY-HORN AND ASSOCIATES, INC. 767 EUSTIS STREET, SUITE 100, ST. PAUL, MN 55114 PHONE: 651-445-4197 WWW.KIMLEY-HORN.COM		KIMLEY HORN		2021 KIMLEY-HORN AND ASSOCIATES, INC. 767 EUSTIS STREET, SUITE 100, ST. PAUL, MN 55114 PHONE: 651-445-4197 WWW.KIMLEY-HORN.COM	
No.		Revisions		By	
Date		Date		Date	

Kimley»»Horn