


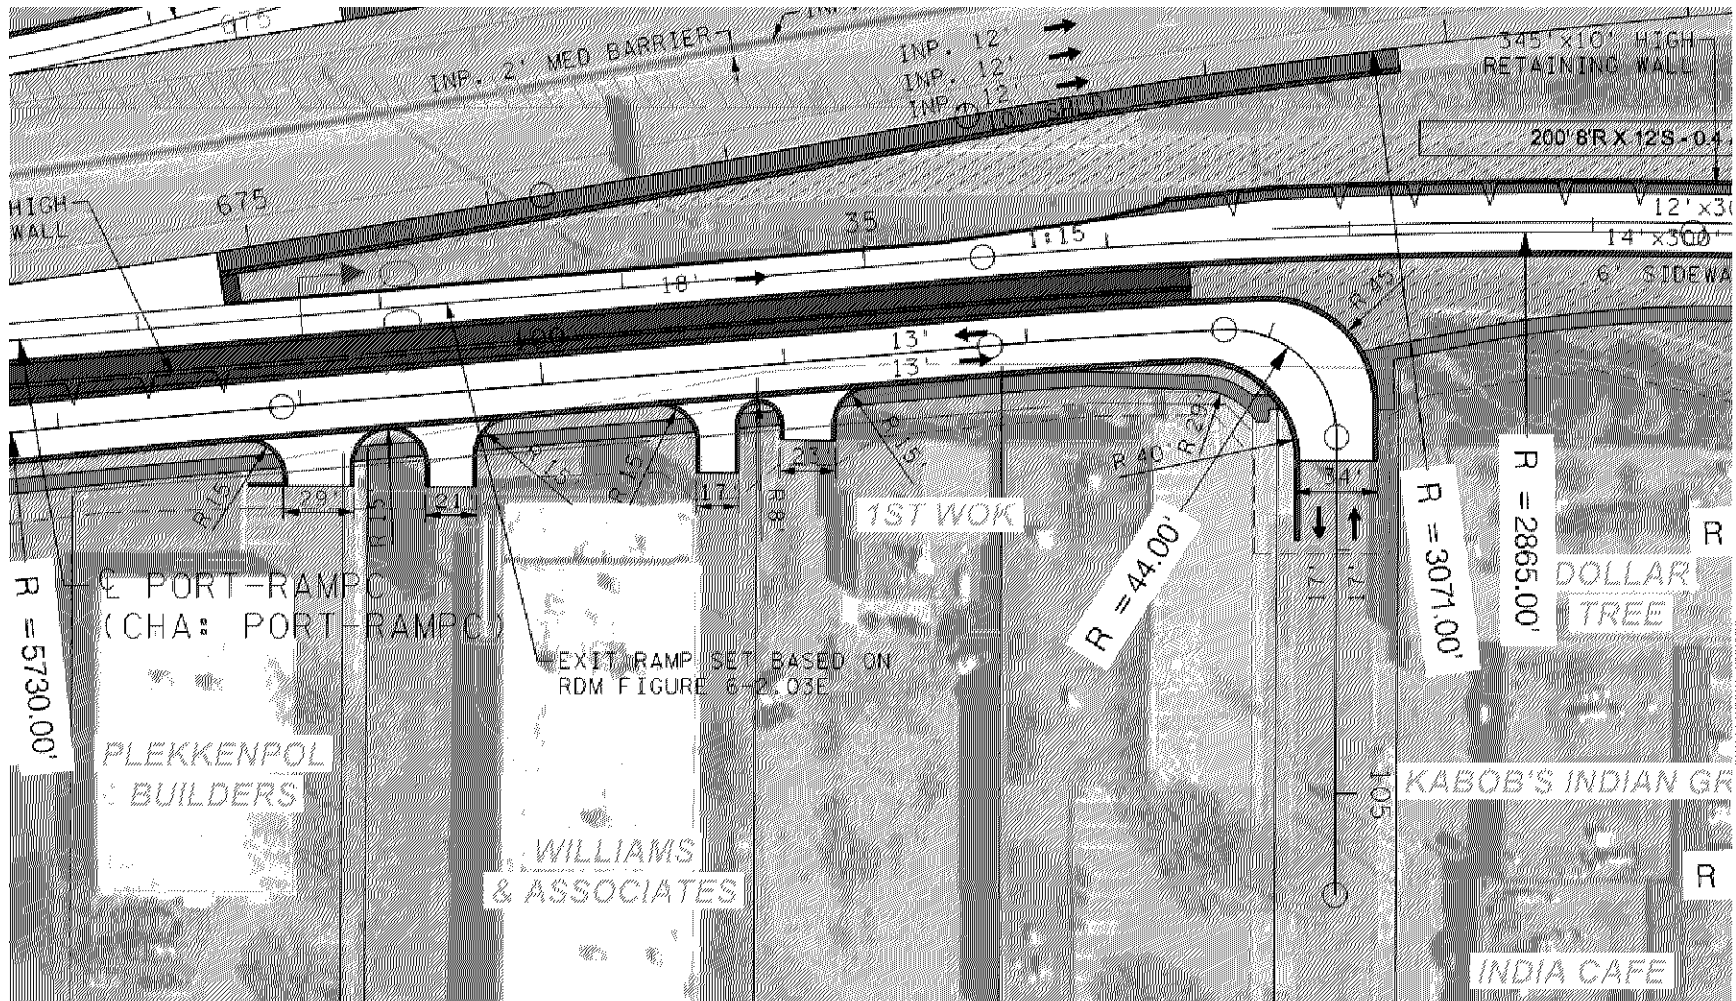

From MnDOT layout dated 9/22/2021