


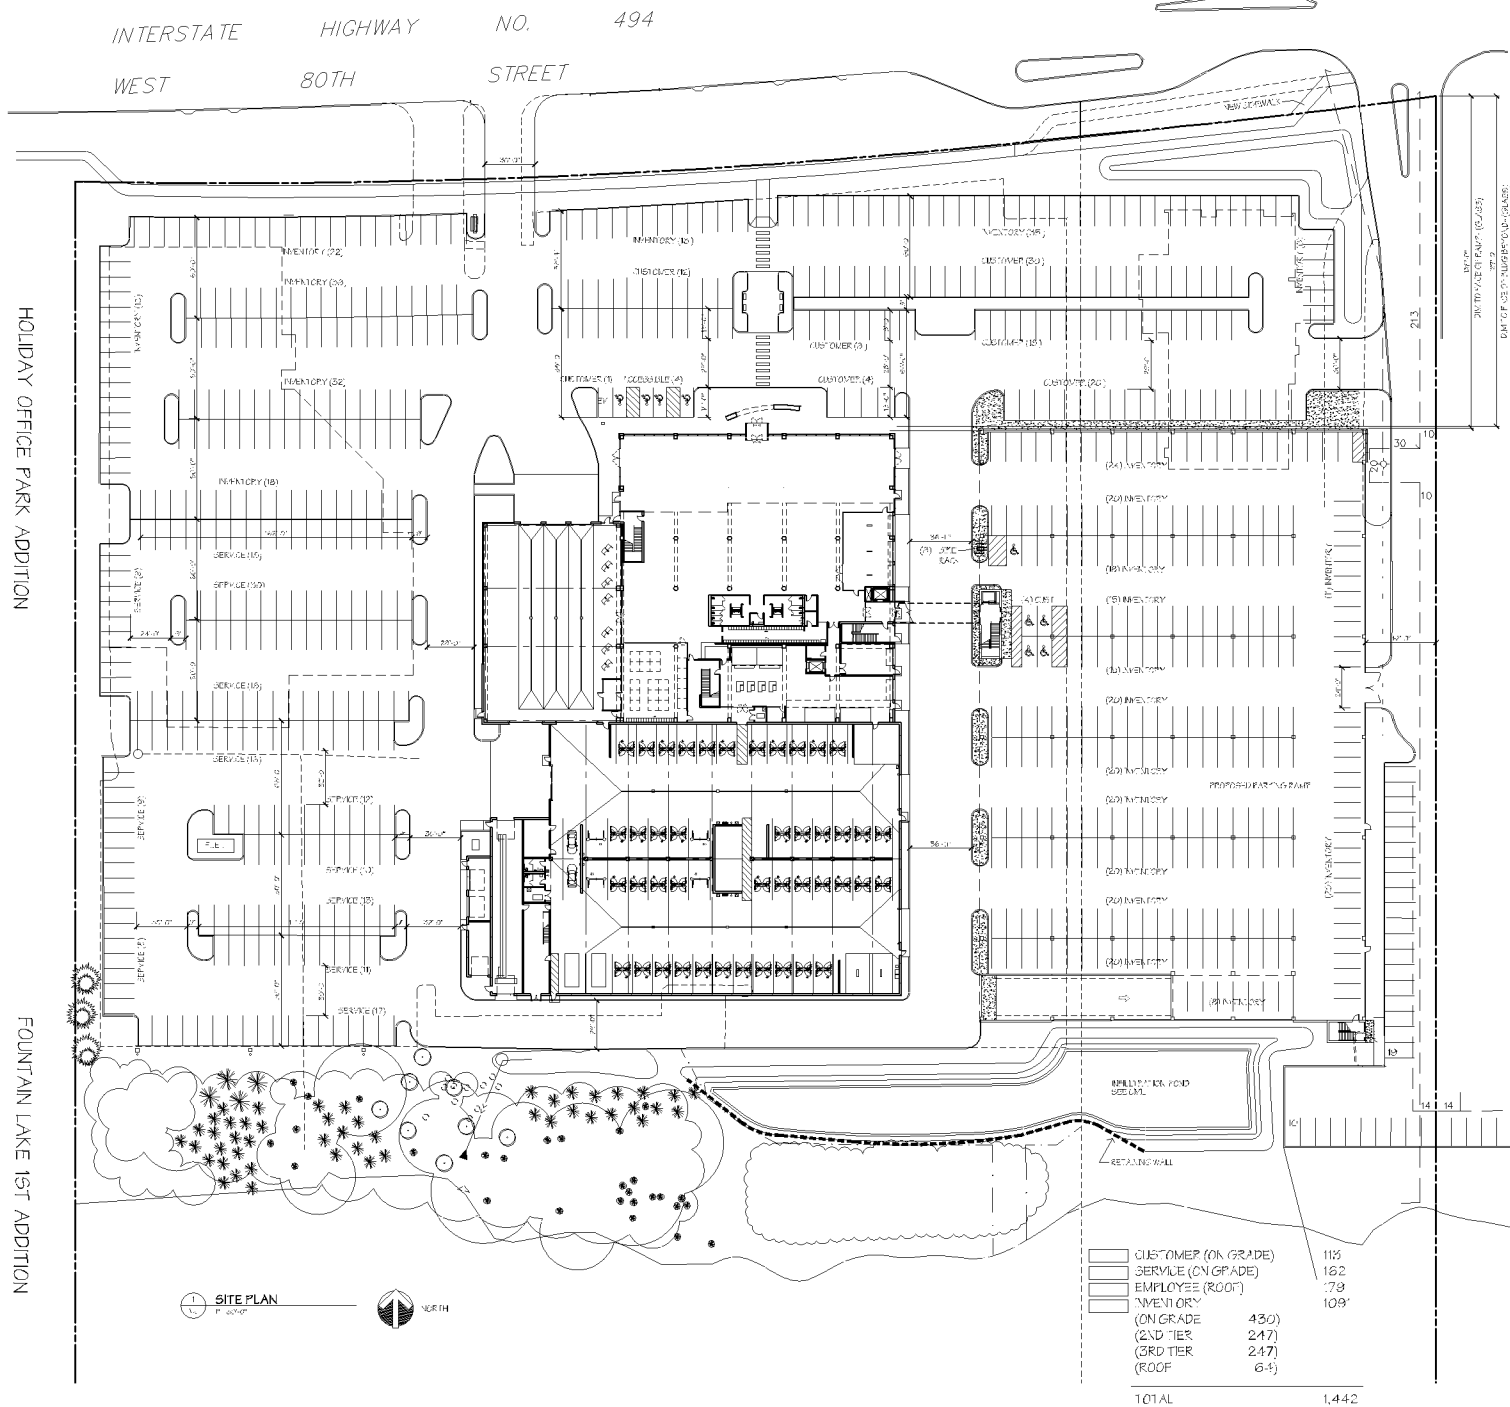

2022 NEW BUILDING FOR:
WALSOR TOYOTA
4401 AMERICAN BLVD
BLOOMINGTON, MINNESOTA





A1.0