



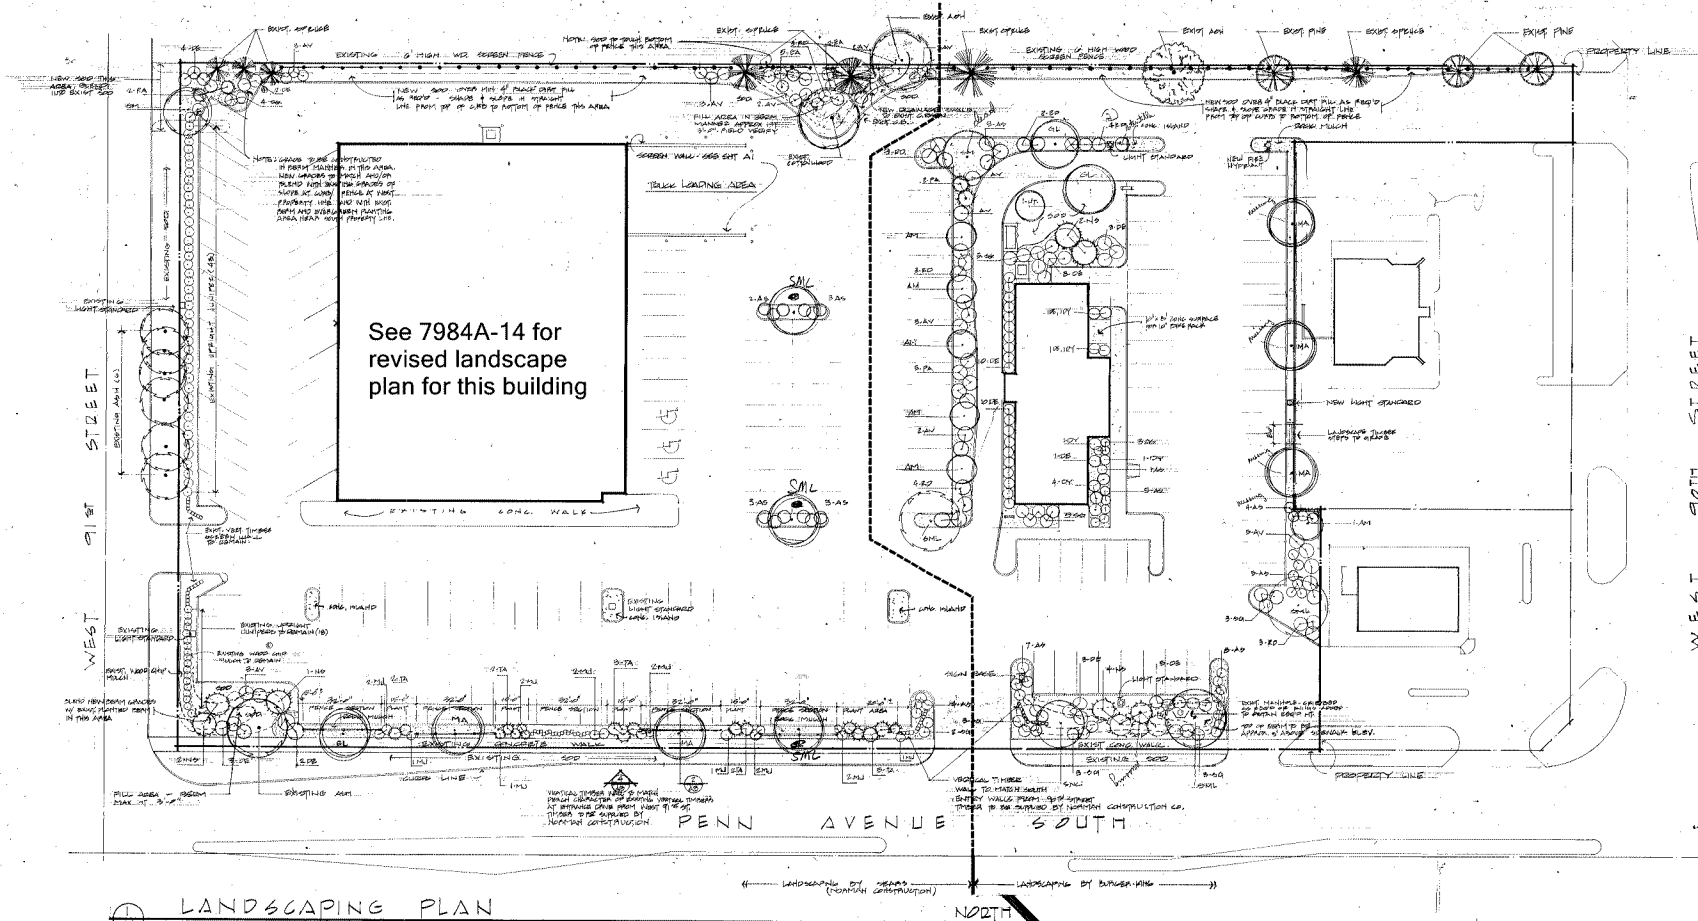

LANDSCAPING PLAN
SCALE: 1" = 20'

NOTE: REMOVE EXISTING BITUMINOUS MATERIAL & DEBRIS FROM LANDSCAPE AREAS BORDERED BY & ADJACENT TO PARKING LOT. FILL WITH SUITABLE TOP SOIL FOR LANDSCAPE MATERIALS & SOIL. (TYPICAL)

RECEIVED
CITY OF BLOOMINGTON
MAR 31 1981
CITY OF BLOOMINGTON
MINNESOTA

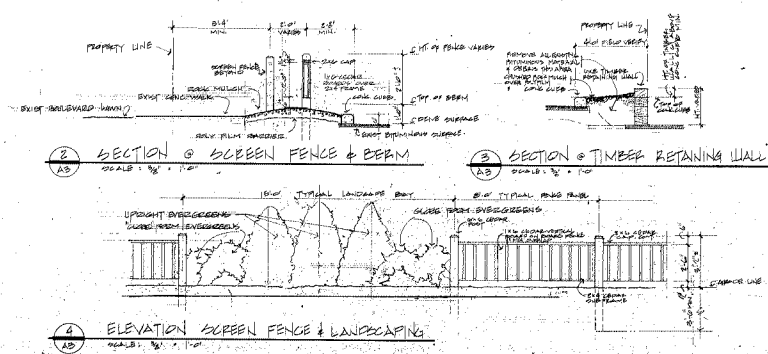

ELEVATION SCREEN FENCE & LANDSCAPING
SCALE: 1/8" = 1'-0"

NOTE: CONSTRUCTION OF FENCE TO MATCH WOOD SPECIES, TEXTURE & FINISH OF EXISTING FENCE AT WEST PROPERTY LINE

NO.	QUANTITY	COMMON NAME	BOTANICAL NAME	SIZE	MODE	REMARKS

LANDSCAPING GENERAL NOTES

3. SUBSTITUTIONS OF MATERIALS TO BE APPROVED BY BUREAU OF PLANNING & CONSTRUCTION, CITY OF BLOOMINGTON
4. FINAL SELECTION OF LANDSCAPE MATERIALS TO BE DETERMINED IN FIELD AT TIME OF PLANTING

DATE: MAR 31 1981

SS
NORMAN CONSTRUCTION CO. - BLOOMINGTON, MN - DEVELOPER
ARCHITECTURE AND PLANNING BLOOMINGTON, MINNESOTA
612 881-5510
55420

REVISIONS

DATE: 10/1/80
BY: J. H. STAHL
REVISION: 1

PROJECT NUMBER: 7984
DRAWN BY: J. H. STAHL
CHECKED BY: J. H. STAHL
DRAWING DATE: JANUARY 1981
SHEET NO. 1 OF 1

A5