


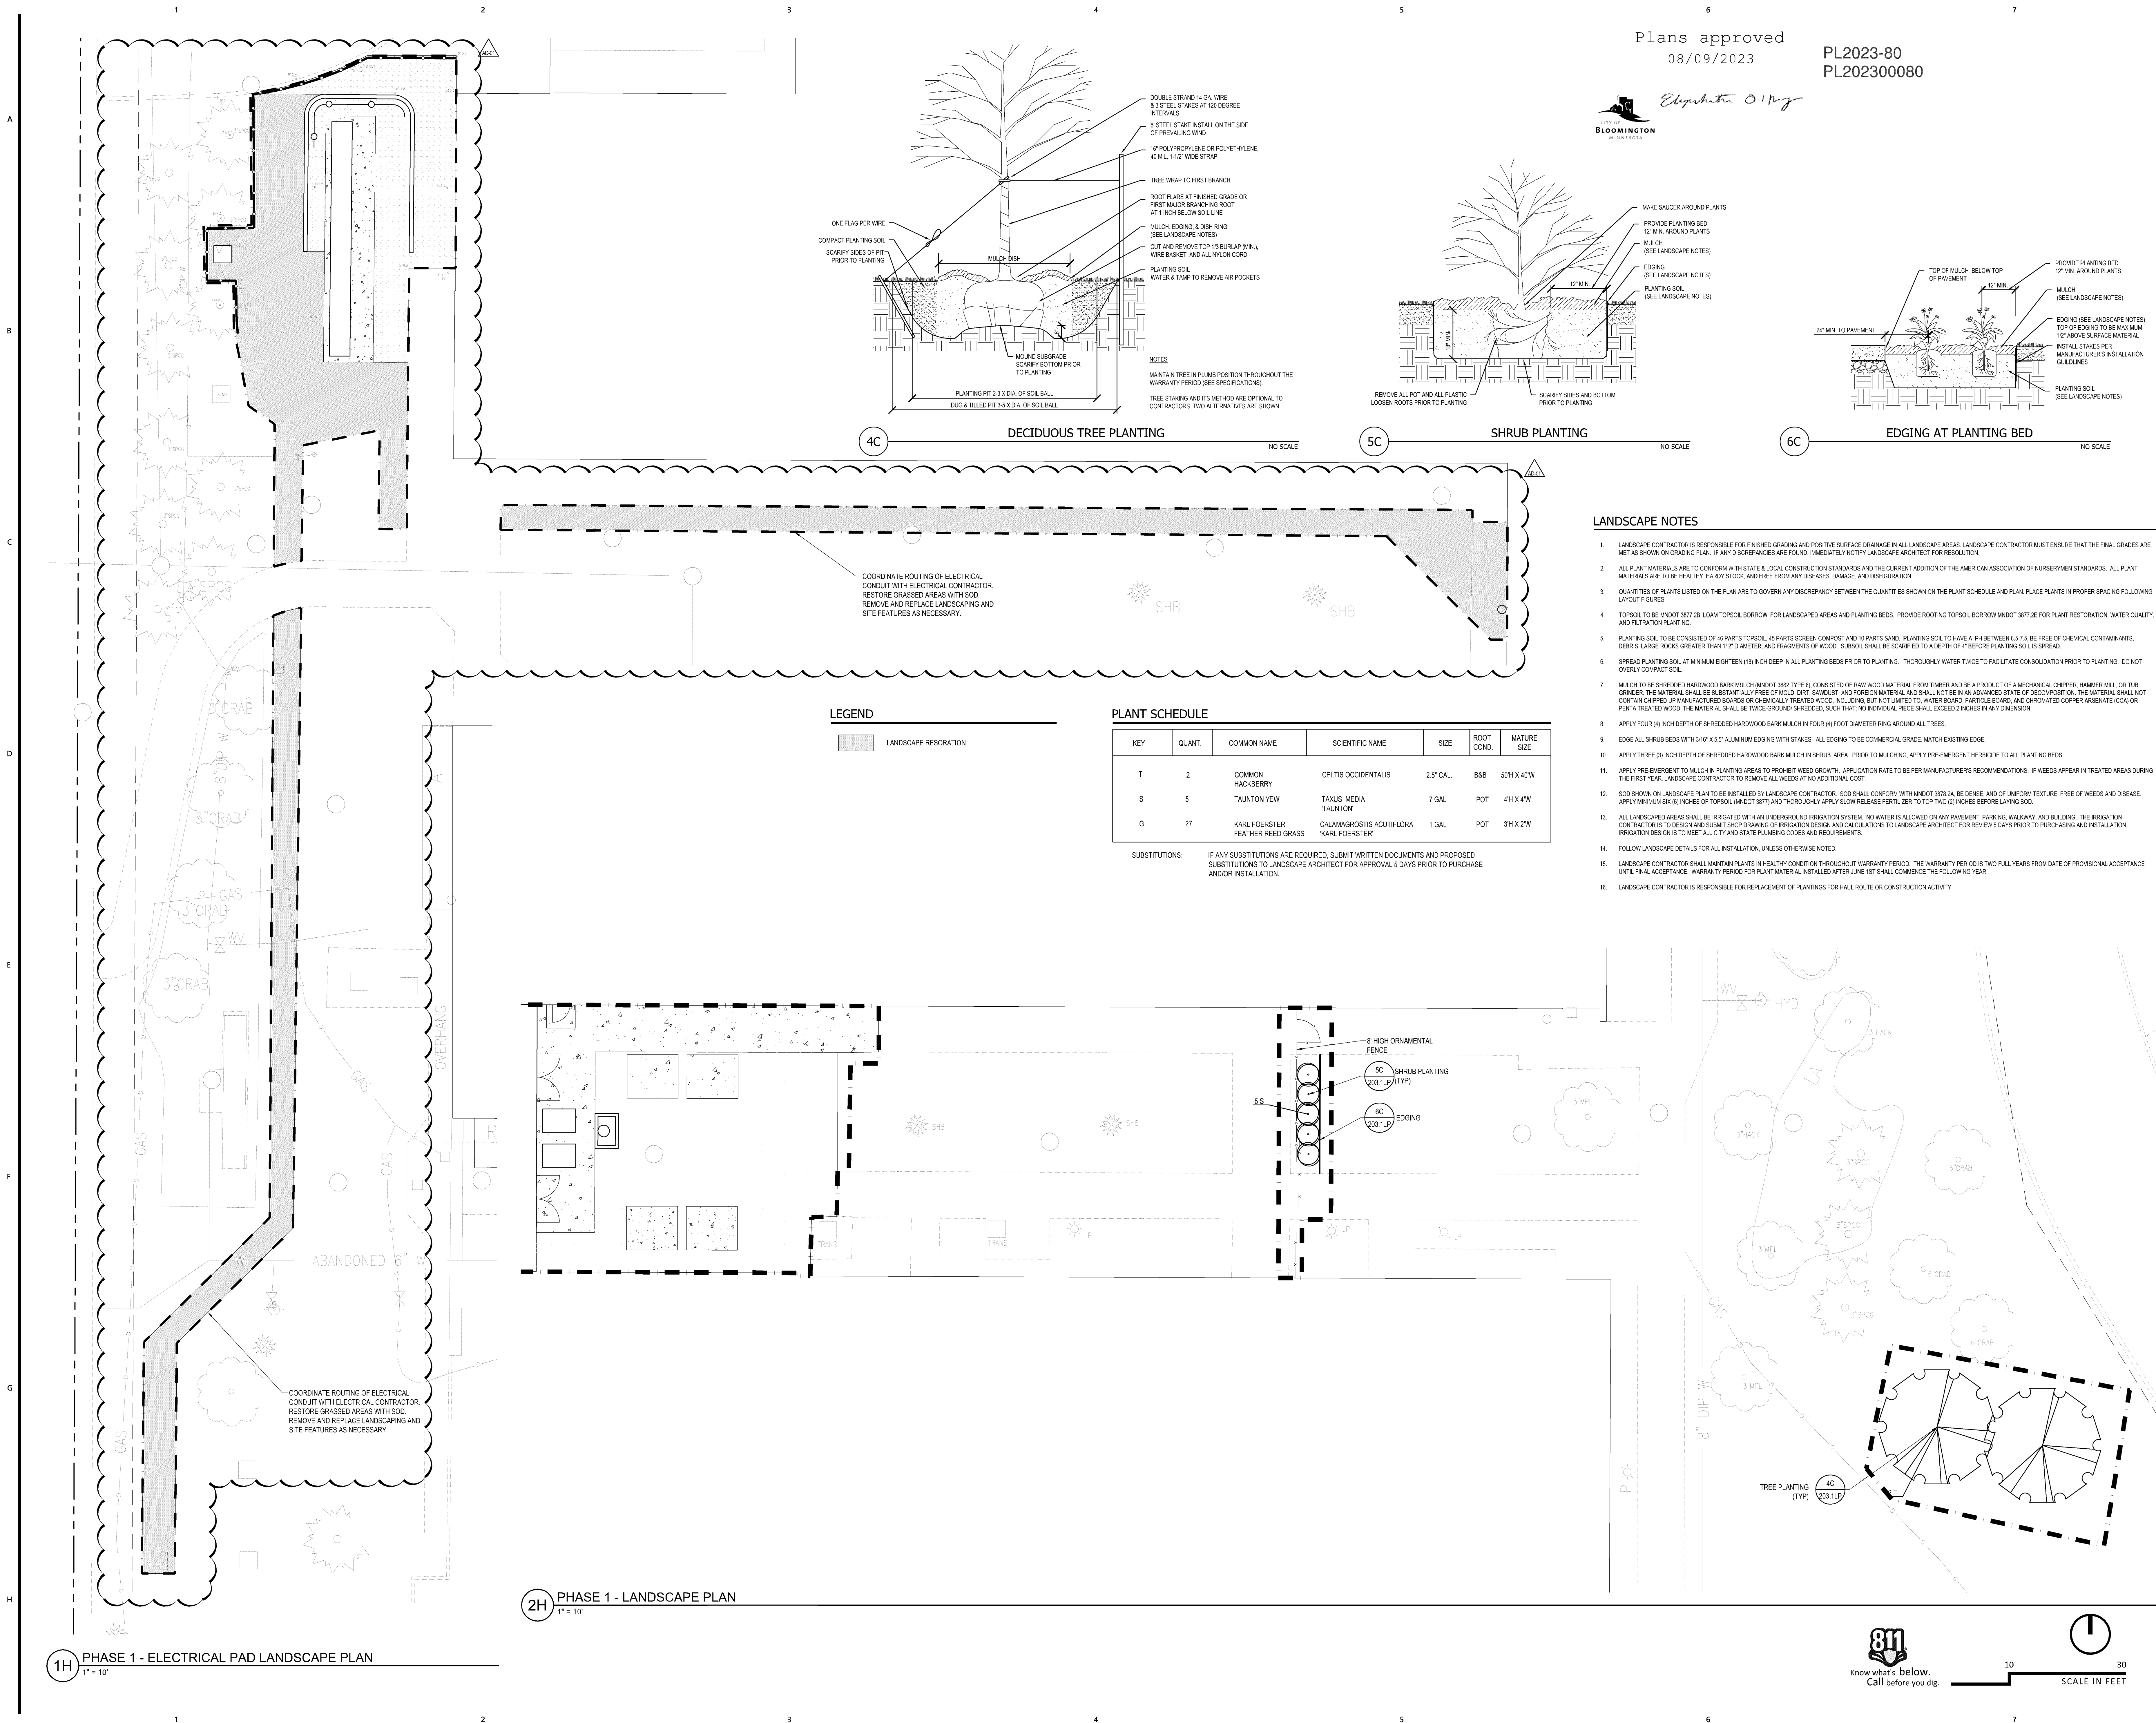

CLEANROOM REMODEL

380 St. Peter Street, Ste. 600
Saint Paul, MN 55102
651.222.3701
bwbr.com

B | W | B | R

Consultants

Elan DESIGN
Civil Engineering | Landscape Architecture
310 4TH AVE SOUTH, STE 1006
MINNEAPOLIS, MN 55415
P 612.260.7980 | www.elanlab.com
F 612.260.7990

This document may be an electronic file or may be printed from an electronic file provided to the user. It is the sole responsibility of the user to ensure that the content and quality is consistent with the content and quality of the original documents on file at BWBR.

I hereby certify that this plan, specification or report was prepared by me or under my direct supervision and that I am a duly Licensed Landscape Architect under the laws of the State of Minnesota.

Pharisee Sarathong
Name: PHARISEE SARATHONG
Date: 07/12/2023 Reg. No. 45059

Issued For:

Item	Date
BP-04 PHASE 1 CD ISSUE	07/12/2023
BP-04 PHASE 1 AD-01	07/28/2023

Keyplan

This Sheet may be a Reduced Copy.
The bar above is 1" long on a Full Size Sheet.
Drawing Scales apply to Full Size Sheets.

Keyplan

BWBR Comm. No. P.2300079.00
Drawn: TJT
Sheet Title: PHASE 1-LANDSCAPE PLAN
Sheet No.

203.1LP

Copyright BWBR