
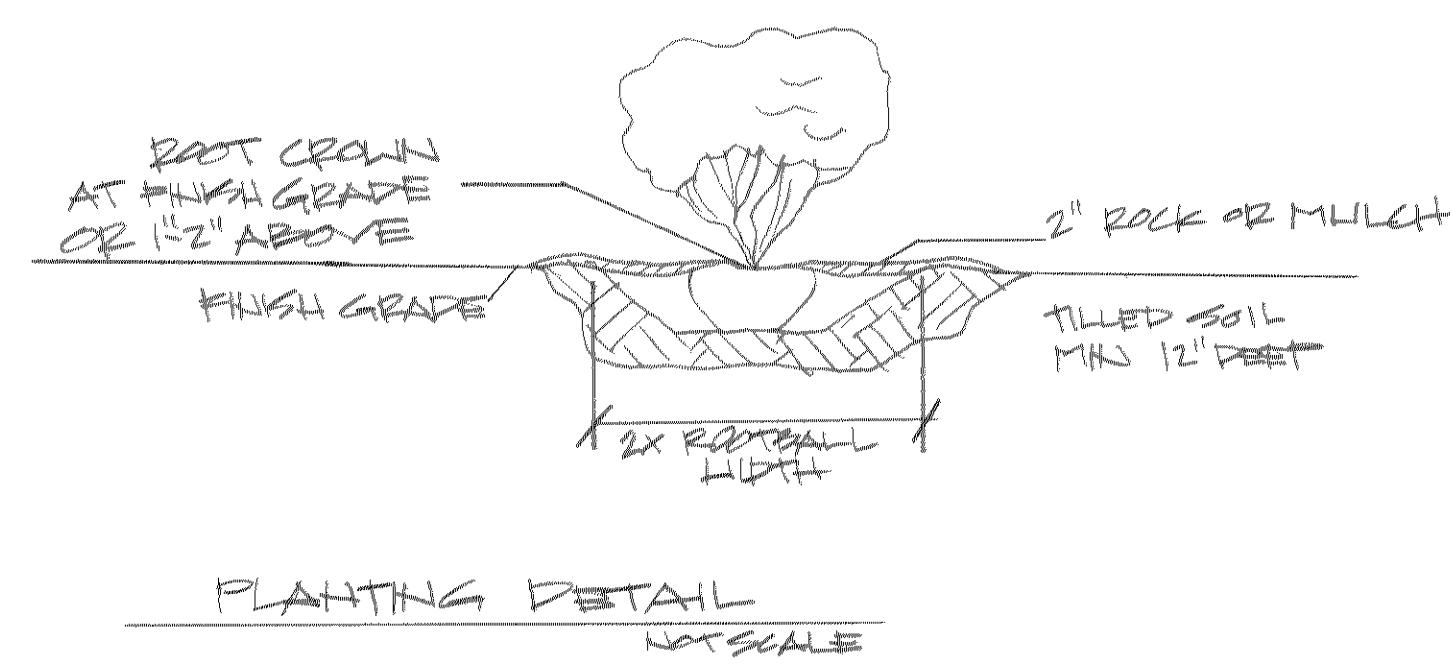


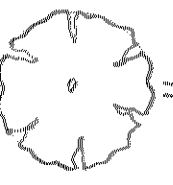

13 trees and 33 shrubs must be included on the landscaping plan. The shrub requirement is met, but 8 additional trees are needed.

PLANT KEY

- ⊕ = JUNIPER, TRAILMAN (3'S)
- ⊙ = HYDRANGEA, TWIST & SHOUT (#5)
- ⊗ = ALLIUM, MILLENNIUM (#1)
- * = YEL, TALLION (#5)
- ⊖ = GRASS, PRAIRIE DROPSIDE (#1)
- ⊙ = BIRCH, DAKOTA PINNACLE (2'S)
- ⊖ = HOSTA, FRAGRANT BOUQUET (#1)
- * = GRASS, STANDING OVATION (#1)
- ⊖ = SEDUM, DYNAMITE (#1)
- ⊗ = CATMINT, WALKERS LOW JR. (#1)
- ⊙ = CHERRYBERRY, LOW SCAPE (#2)
- ⊗ = ARBUTHUS, TECHN GLOBE (#5)
- ⊗ = SUMAC, GRO LOW (#2)
- ⊗ = NINEBARK, LITTLE DEVIL (#5)

 = HONEYLOCUST TREE, IMPERIAL (2'S)


 = ANNUAL PLANTING BED WITH 3'x3' SQUARE MODERN PLANTER

DETAIL


- + ALL BED EDGING TO BE 6" BLACK VINYL.
- + ALL NON DESIGNATED PLANTING BEDS TO RECEIVE 3" DARK BROWN MULCH.
- + ALL ROCK BEDS TO RECEIVE 2" ROCK, 1.5" BUFF LIMESTONE.
- + ALL ROCK BEDS TO RECEIVE POLY WOOD BARRIER.
- + ALL MULCH BEDS TO RECEIVE GRANULAR PRE-EMERGENT BEFORE INSTALLATION OF MULCH.

Are 4 birch trees depicted in the northwest parking island? Suggest reducing that to one or two and relocating trees elsewhere on site.


Parking islands must include a deciduous tree.

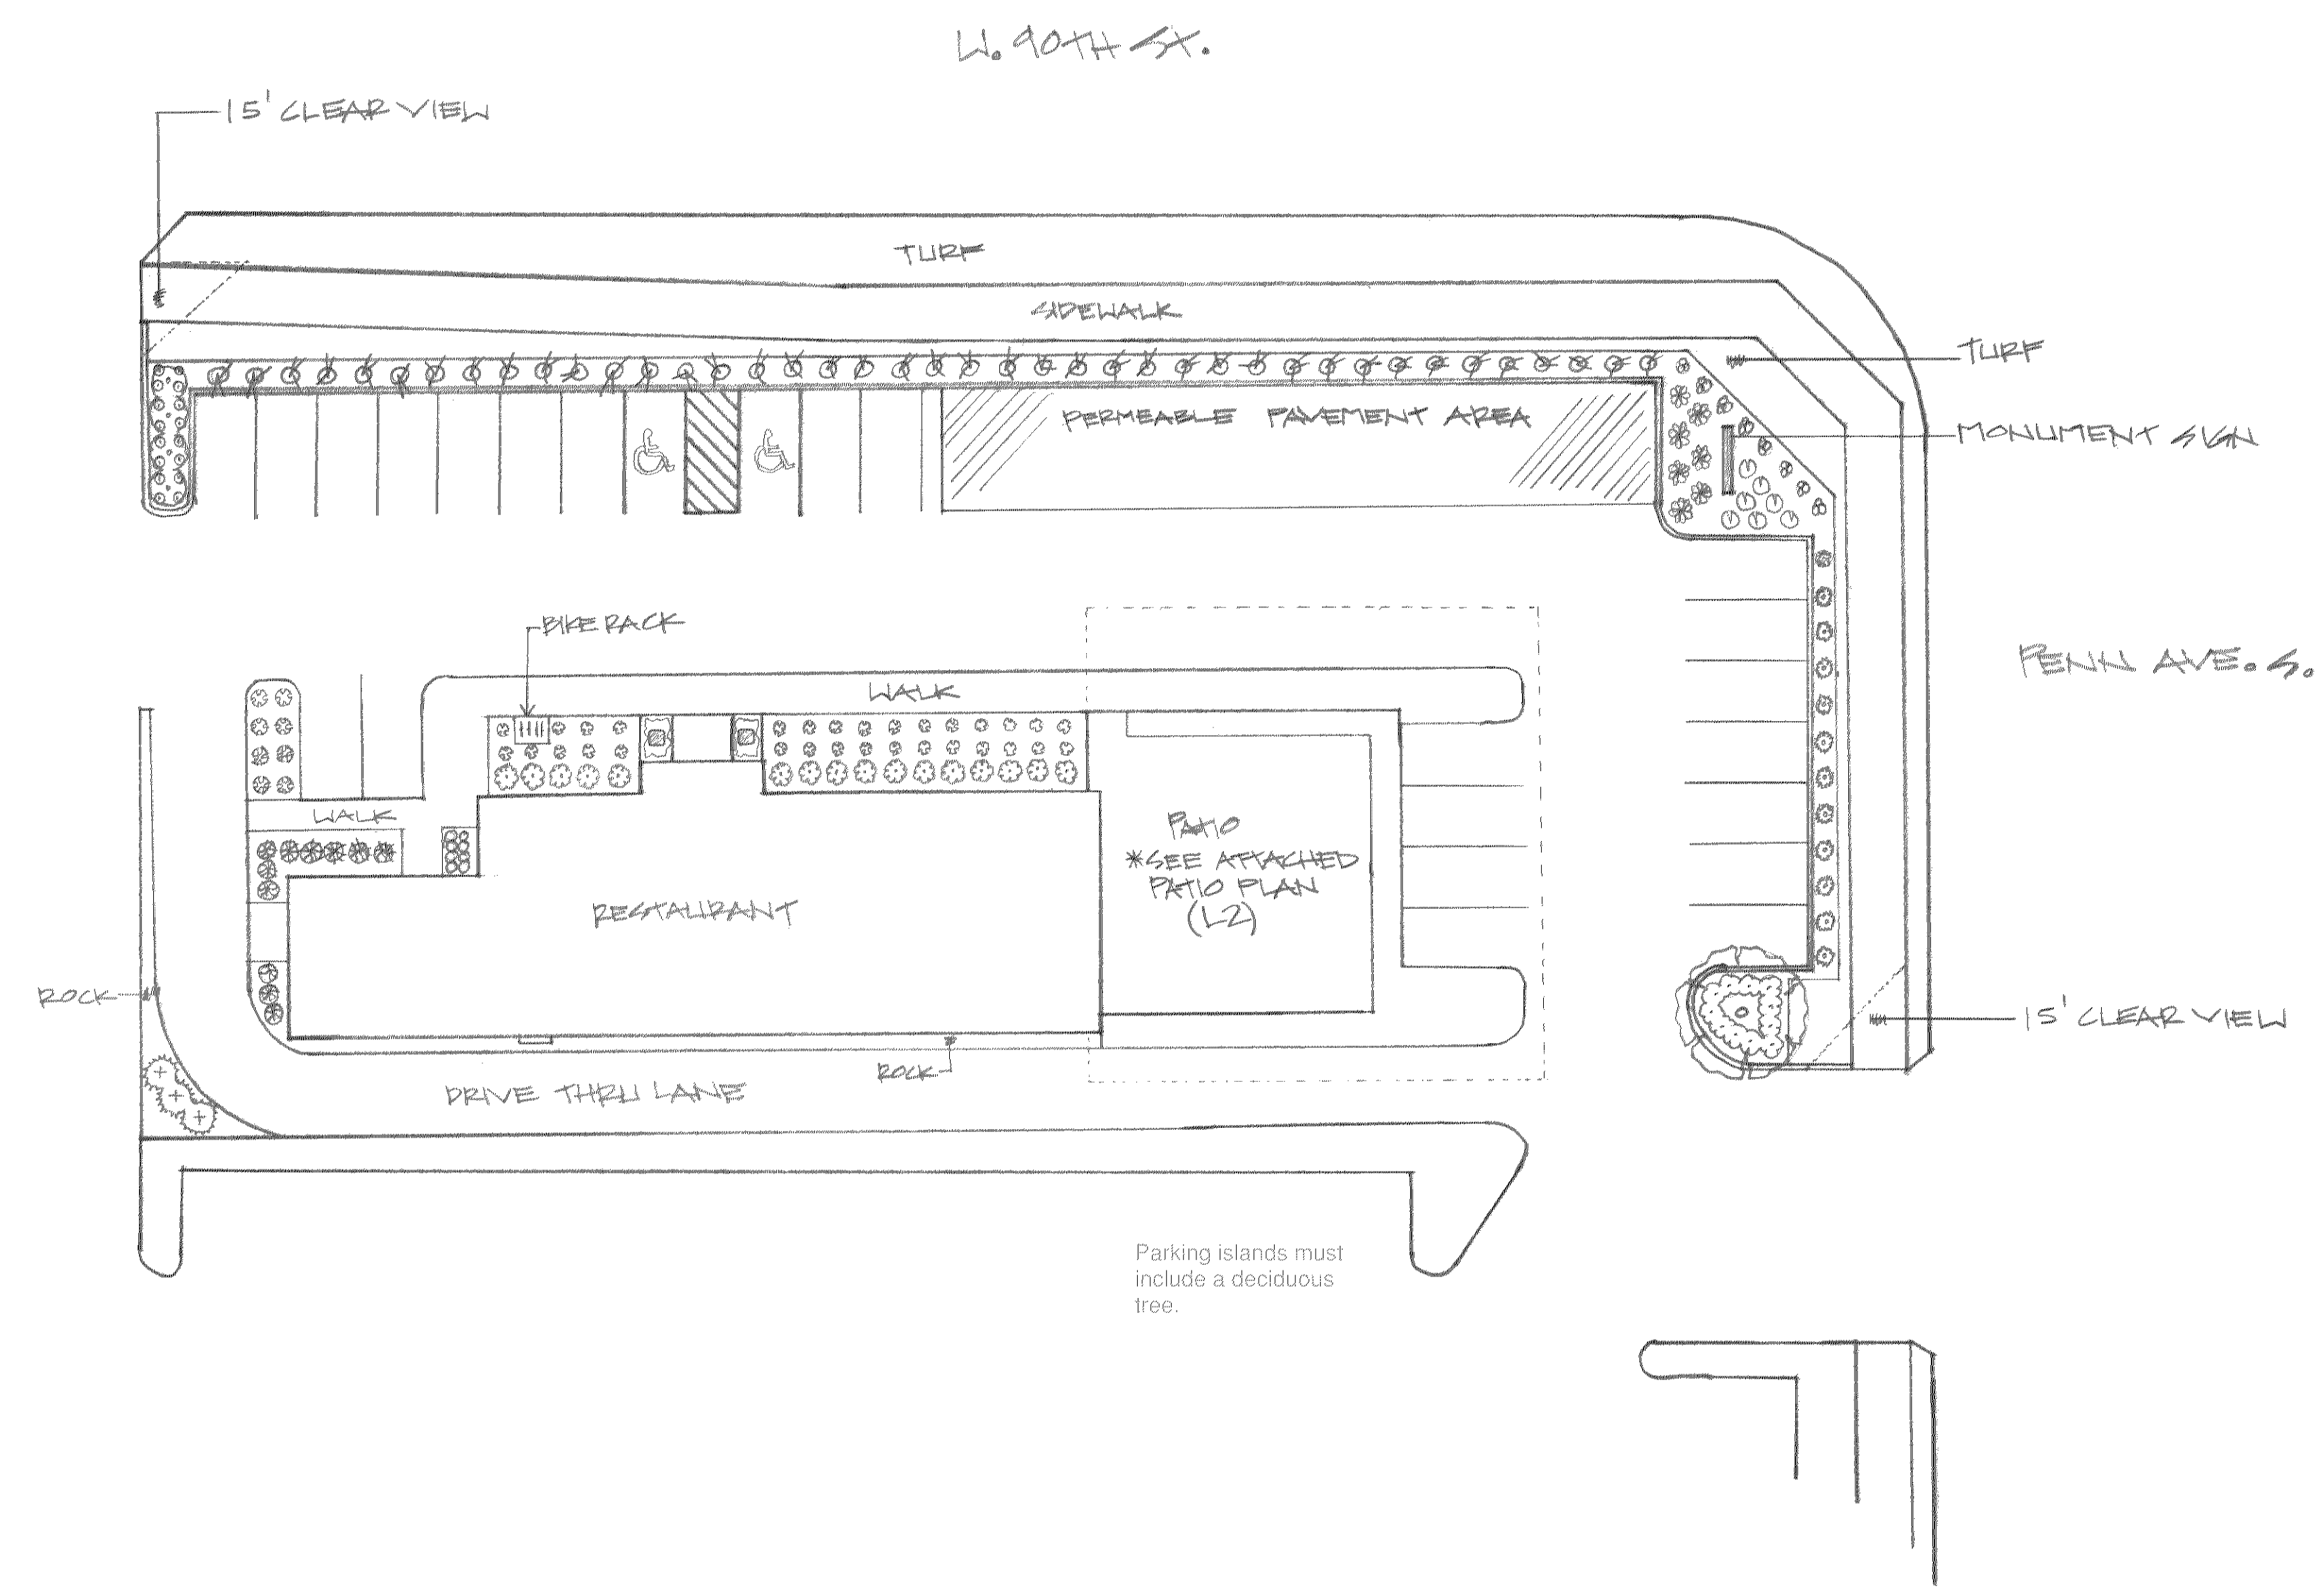


Parking islands must include a deciduous tree.

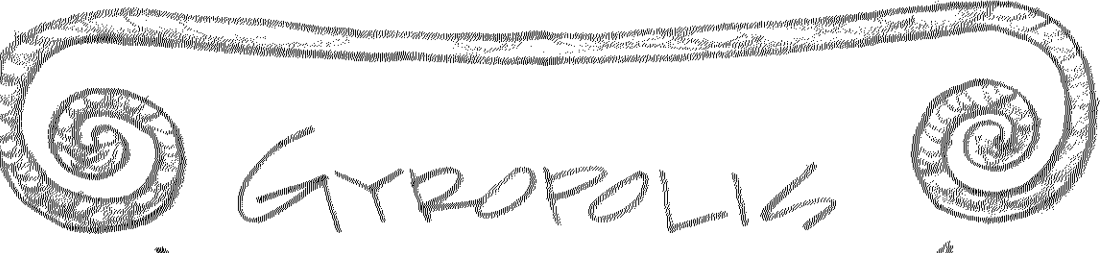

GYROPOLIS
BLOOMINGTON, MN.

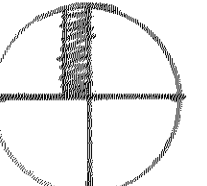NORTH: 

SCALE:
1" = 20 FT


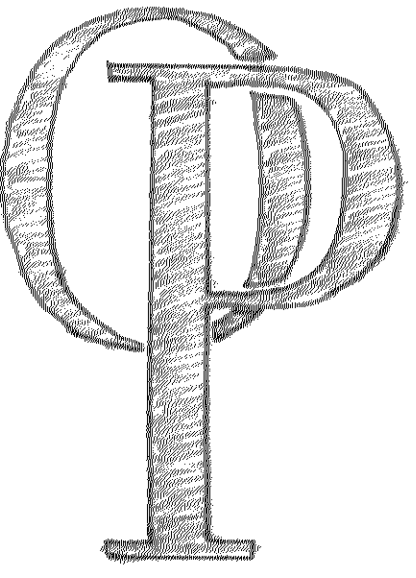


OUTDOOR
PERFECTION
BLOOMINGTON, MN.

LANDSCAPE PLAN

L
1

DRAWN BY: JEREMY T. SCHULTZ

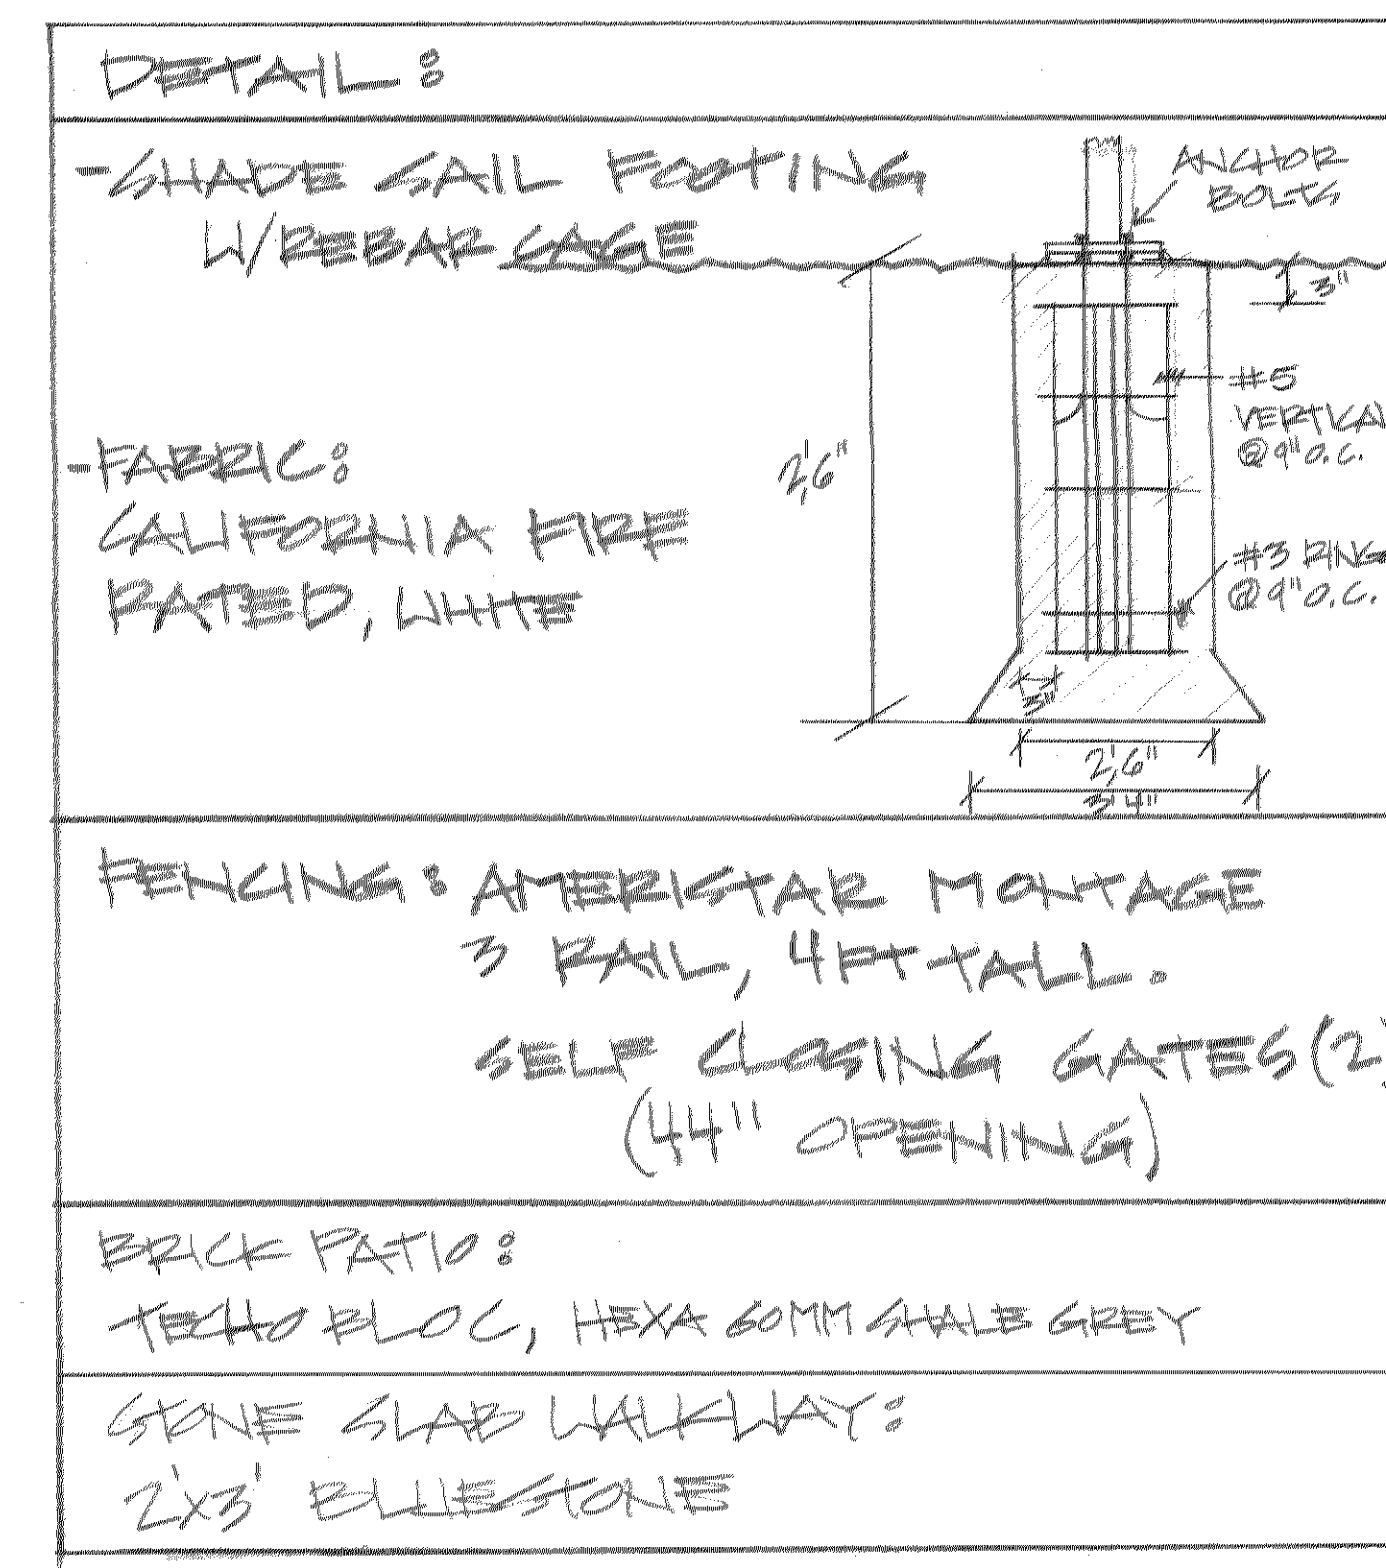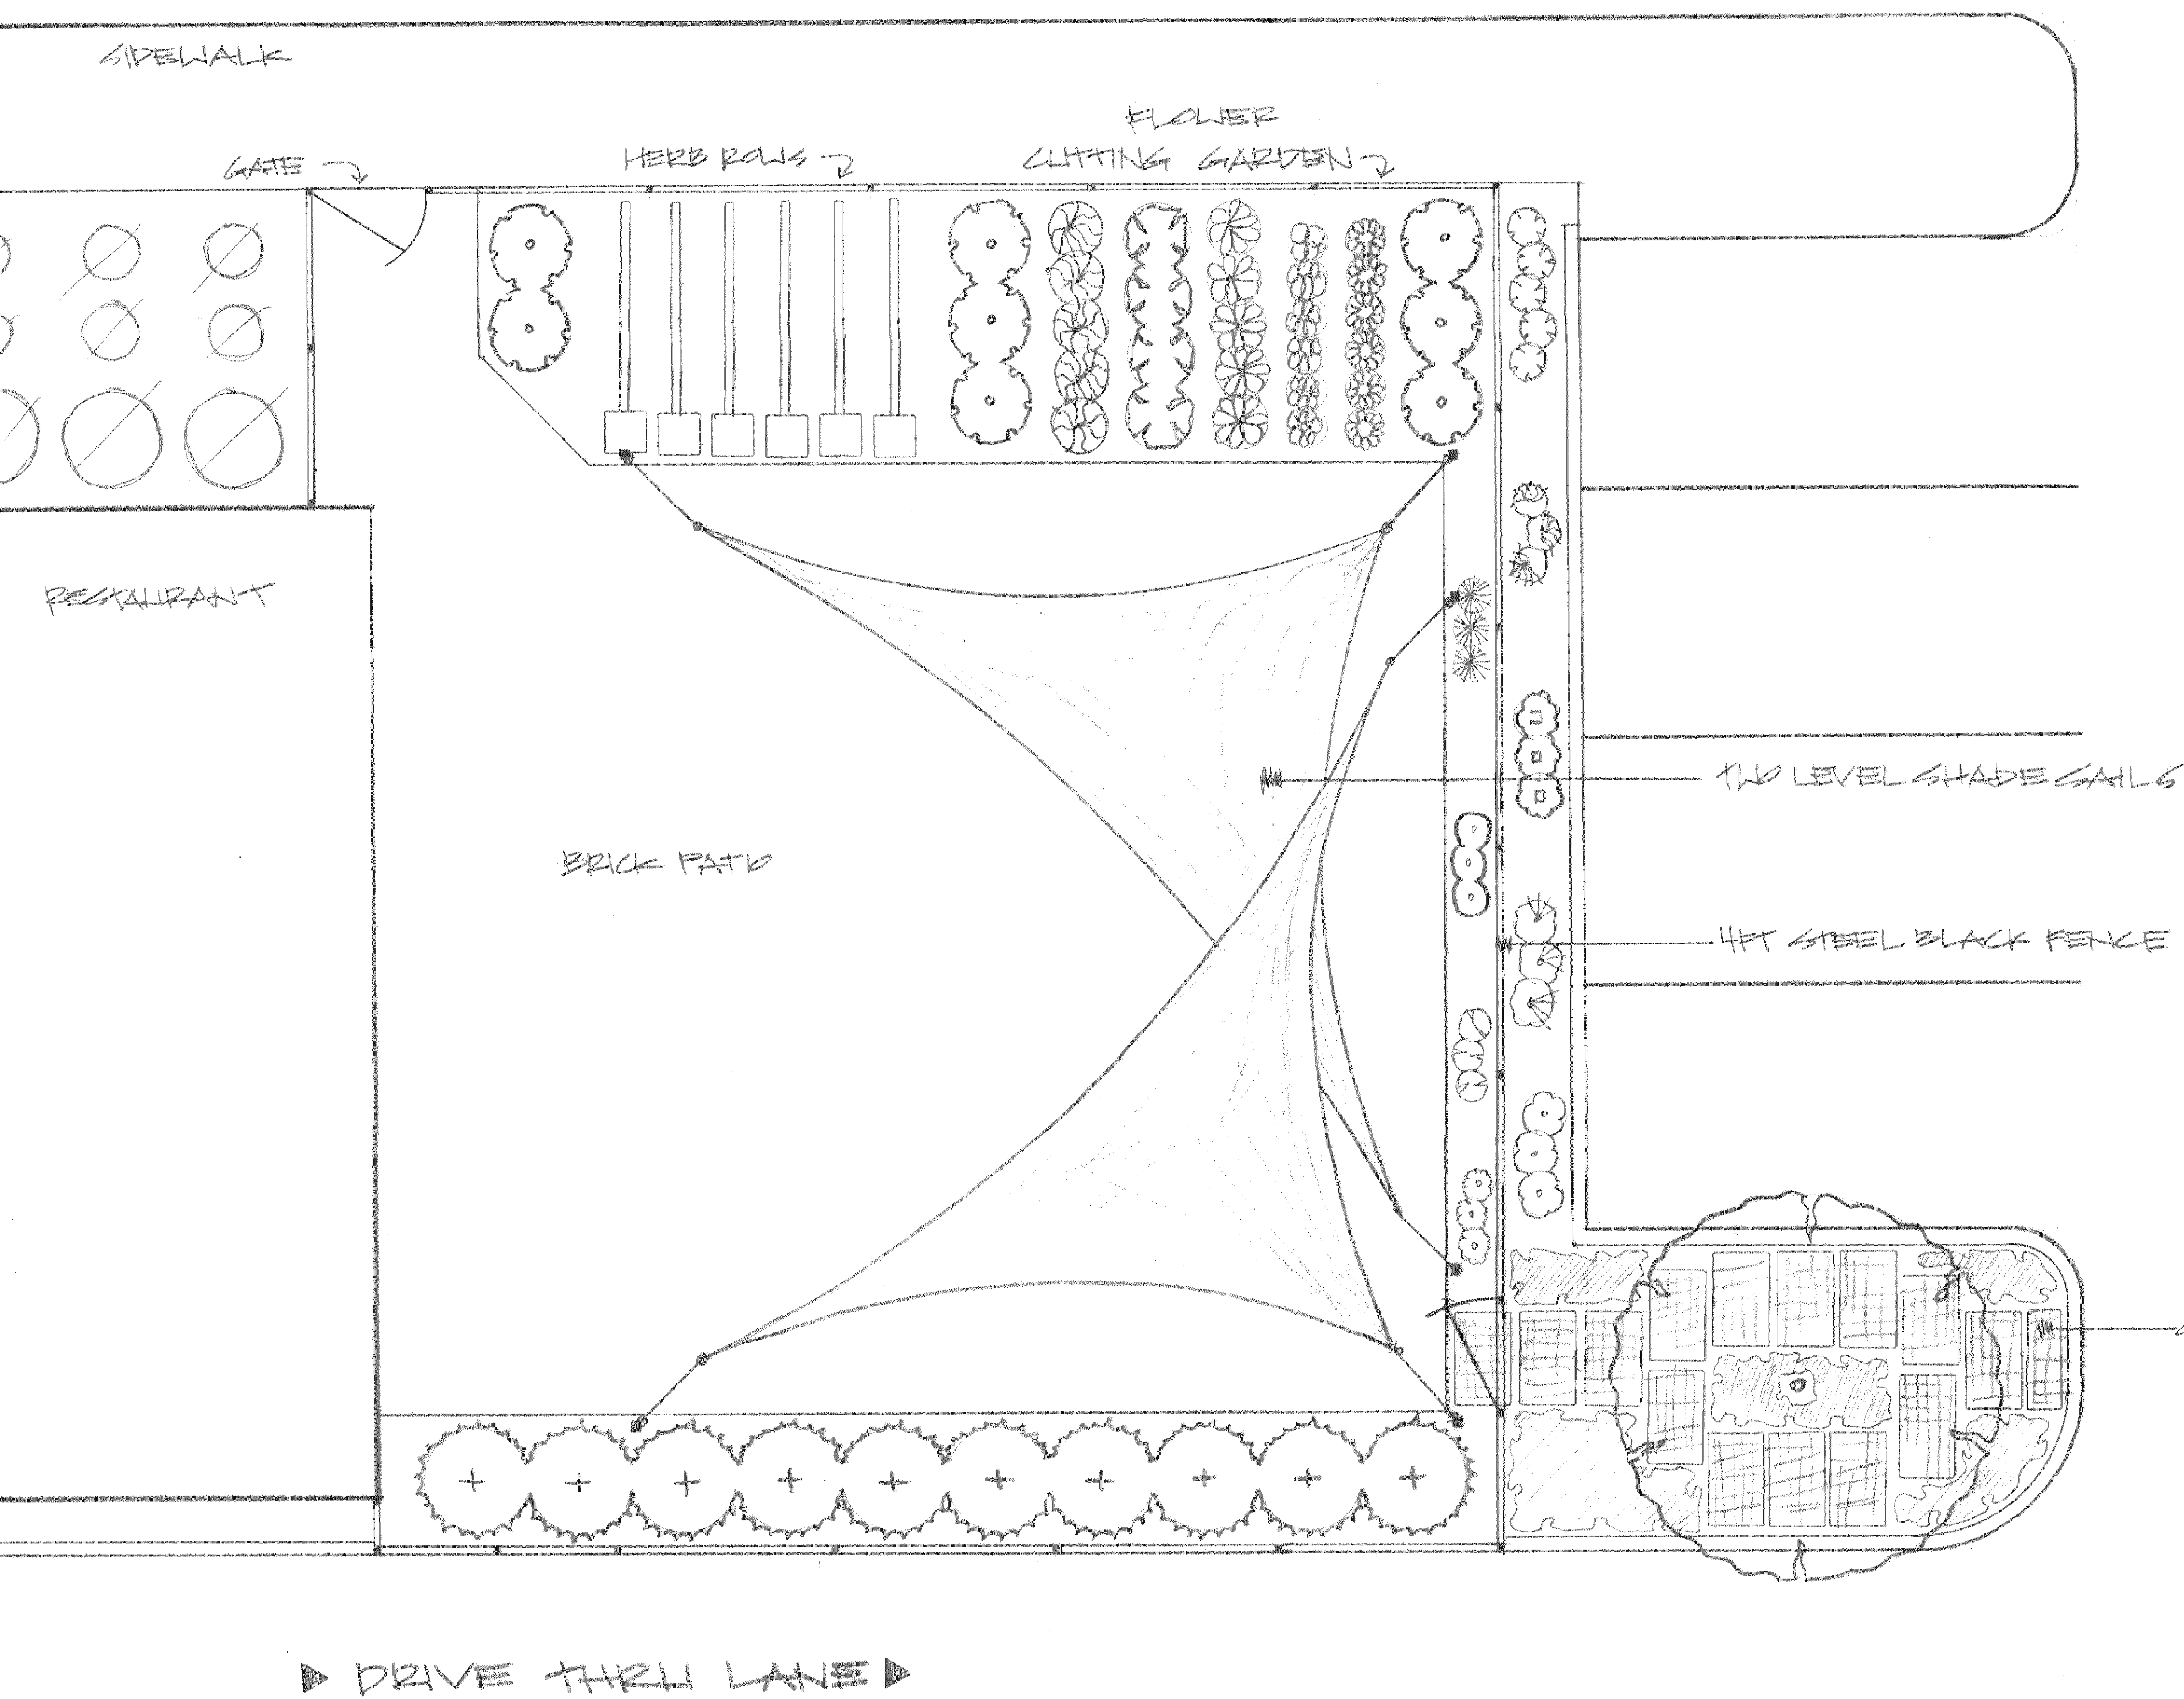

PLANT KEY	
	= PINE, WHITE STOLEE PILLAR (#15)
	= HONEYLOCUST TREE, IMPERIAL (2' DB)
	= PACHYANDRA, GREEN CARPET (2' DB)
	= SPARTAN JUNIPER (6' DB)
	= YARROW, RED VINTAGE (#1)
	= PEONY, SARAH BERNHARDT (#1)
	= IRIS, CENGAR BROTHERS (#1)
	= BERGERIA, RED BLOOM (#1)
	= DAYLILY, SUNDAY GLOVES (#1)
	= GRASS, PRAIRIE DROSEED (#1)
	= LIATRIS, KOBOLD (#1)
	= LESSER CALAMINT (#1)
	= GRASS, BLUE OAT (#1)
	= COREOPSIS, MOONBEAM (#1)
	= DIANTHUS, CRUSH PINK (#1)
	= CATMINT, WALKERS LOW (#1)
	= CRANESBILL, BLOKOV (#1)
	= ASTER, WOODS BLUE (#1)

UTROPOLIS
BLOOMINGTON, MN.

SCALE:
1/4" = 1 FT.

NORTH:

