


Schedule									
Symbol	Label	Quantity	Manufacturer	Footcandle Rating	Beam Spread	Mounting Height	Mounting Type	Mounting Location	Mounting Notes
Statistics									
Description	Symbol	Aug	Max	Min	Max/Min	Aug/Min			
25' Perimeter	X	1.7 fc	2.5 fc	1.0 fc	2.5:1	1.7:1			
25' Perimeter	X	1.6 fc	2.6 fc	1.0 fc	2.6:1	1.6:1			
Light Trespass	+	0.2 fc	0.9 fc	0.0 fc	N/A	N/A			
Light Trespass	+	0.2 fc	0.3 fc	0.1 fc	3.0:1	2.0:1			
Parking	X	3.7 fc	5.5 fc	2.3 fc	2.4:1	1.6:1			
Parking	X	3.6 fc	5.6 fc	2.2 fc	2.5:1	1.6:1			

APPROVED

PL202300009

August 2023

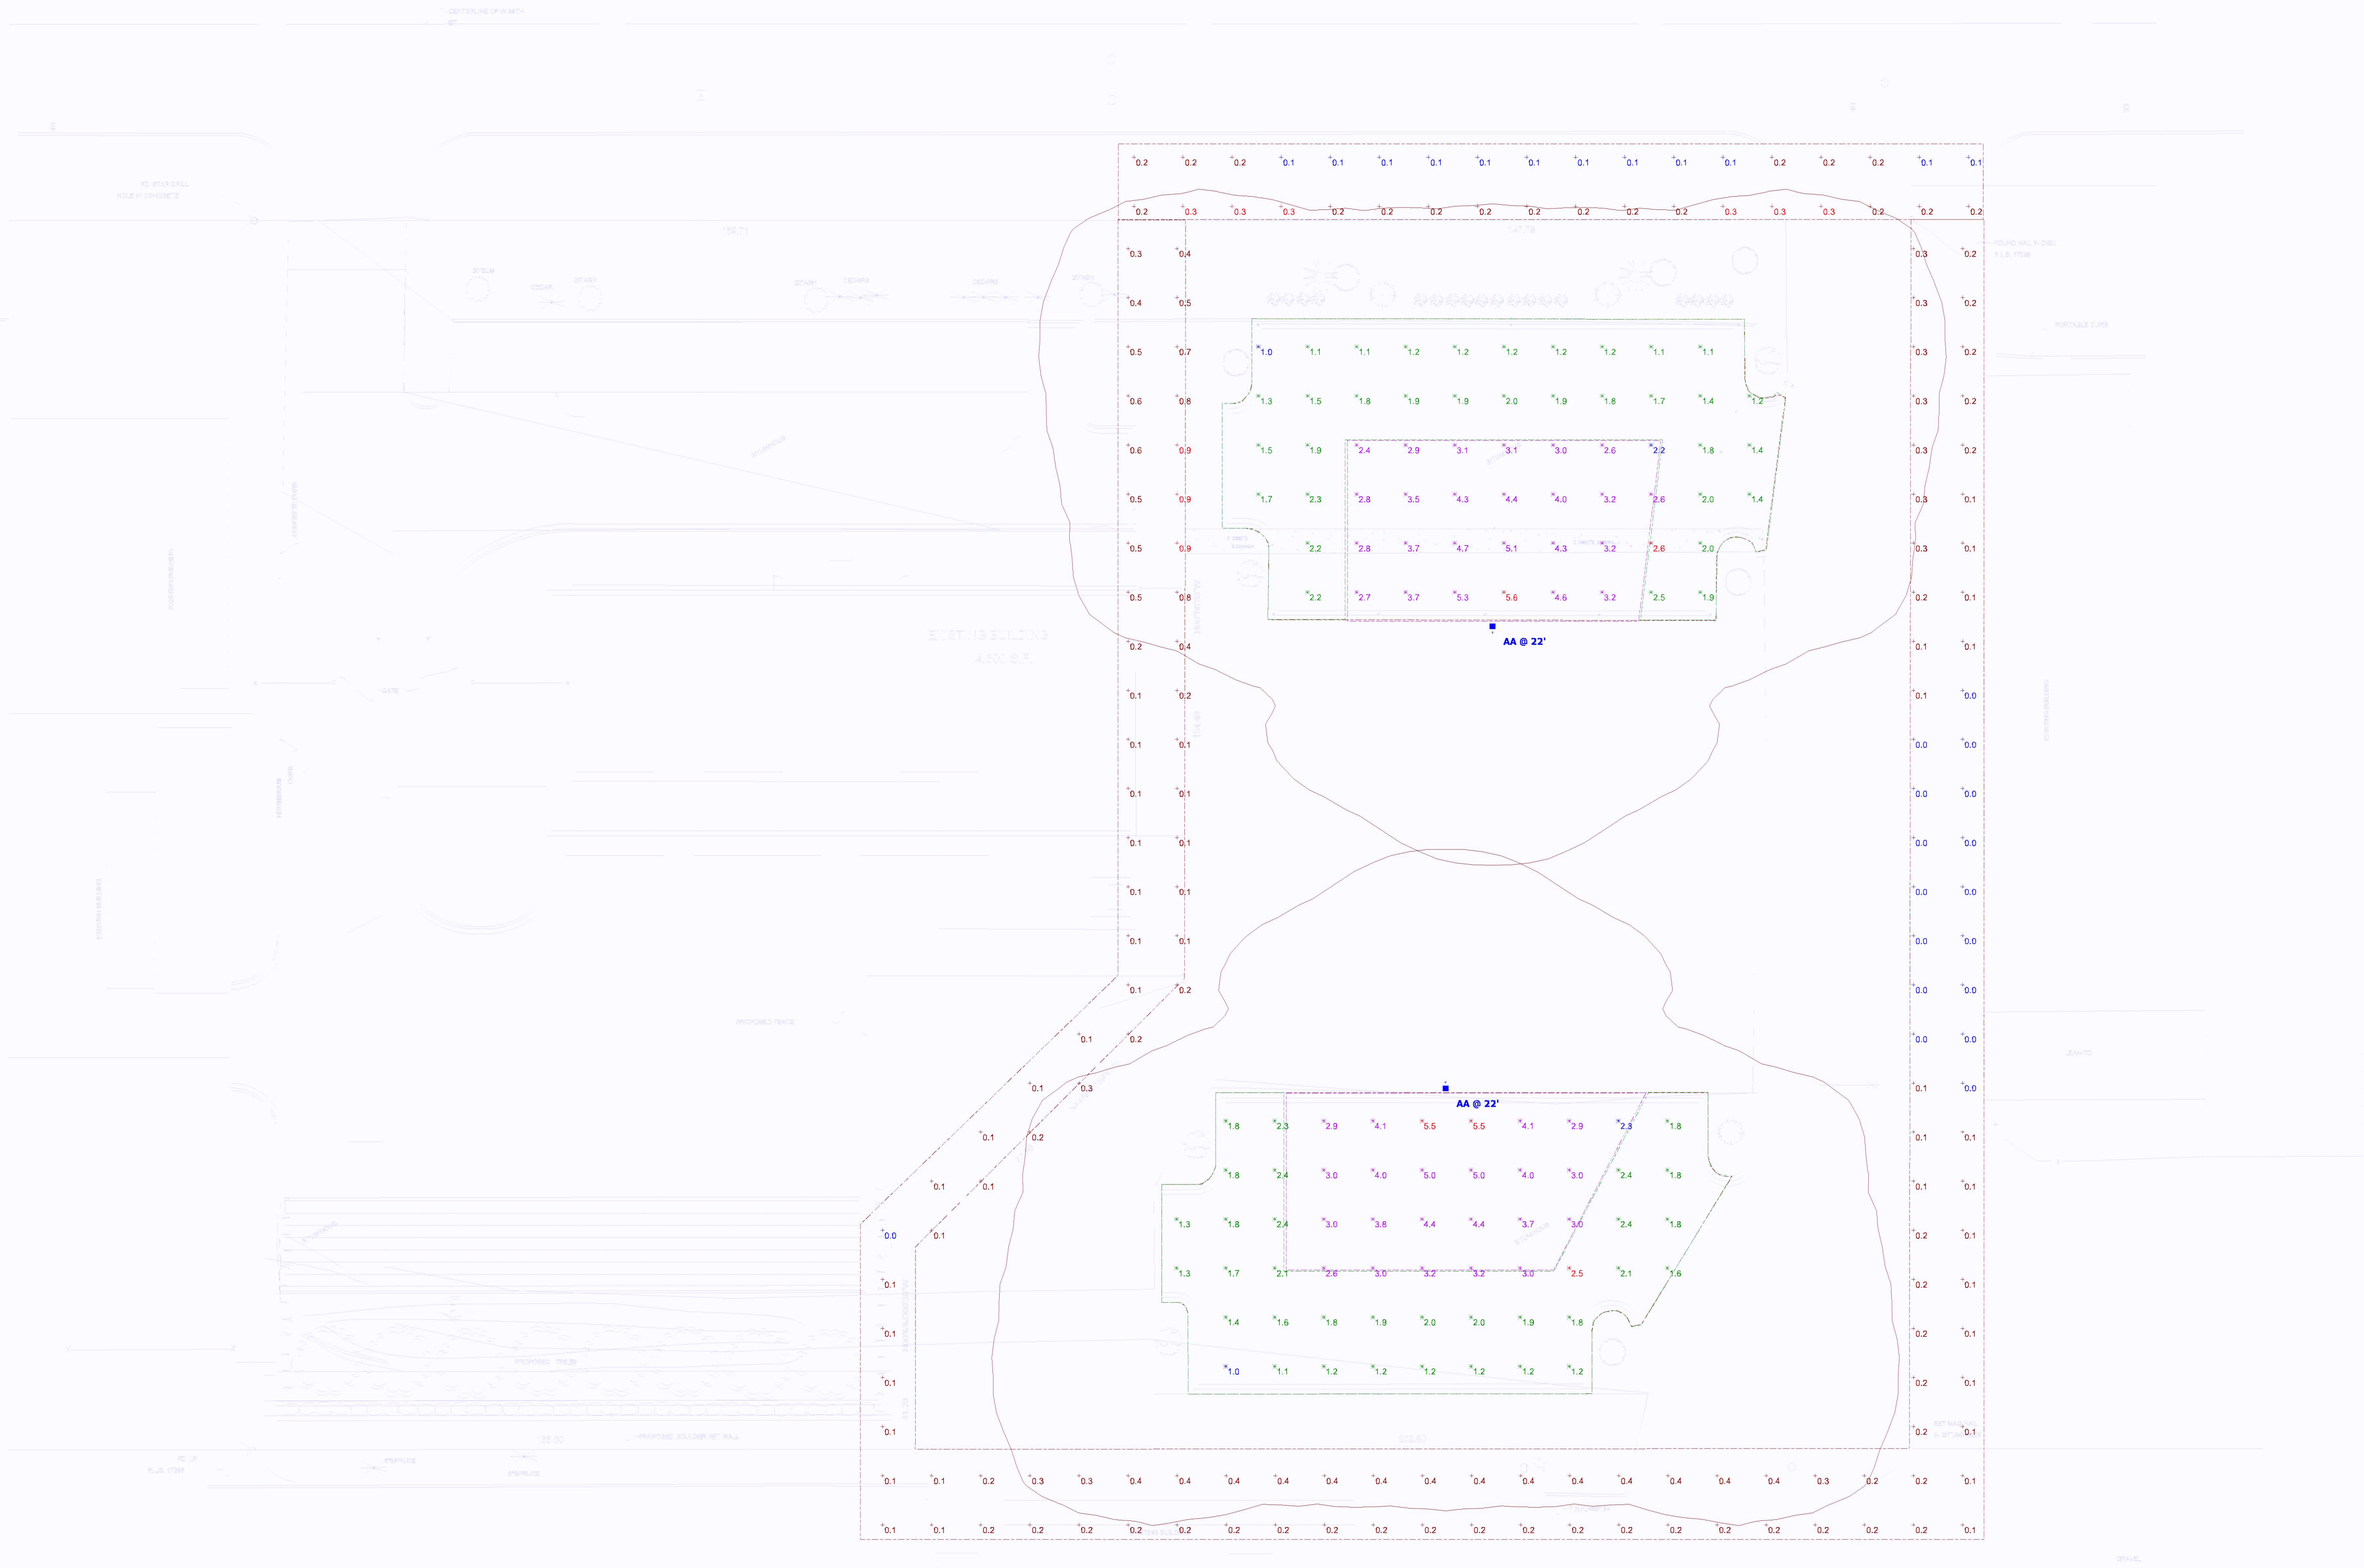

Plan View
Scale - 1" = 20ft

Visual Lighting Software

Schedule									

Statistics									
Description	Symbol	Avg	Max	Min	Max/Min	Avg/Min			
Light Trespass	+	0.2 fc	0.5 fc	0.0 fc	N/A	N/A			
Light Trespass	+	0.2 fc	0.3 fc	0.1 fc	3.0:1	2.0:1			
25' Perimeter	X	1.4 fc	1.9 fc	0.8 fc	2.4:1	1.8:1			
25' Perimeter	X	1.6 fc	2.4 fc	1.0 fc	2.4:1	1.6:1			
Parking	X	3.1 fc	5.5 fc	1.5 fc	3.7:1	2.1:1			
Parking	X	3.2 fc	5.4 fc	1.6 fc	3.4:1	2.0:1			

APPROVED


PL202300009

August 2023



Visual Lighting Software

Designer
Amber Forester
Date
05/30/2023
Scale
Not to Scale
Drawing No.
L1
Summary
MAINTAINED
LIGHTING
1 of 1

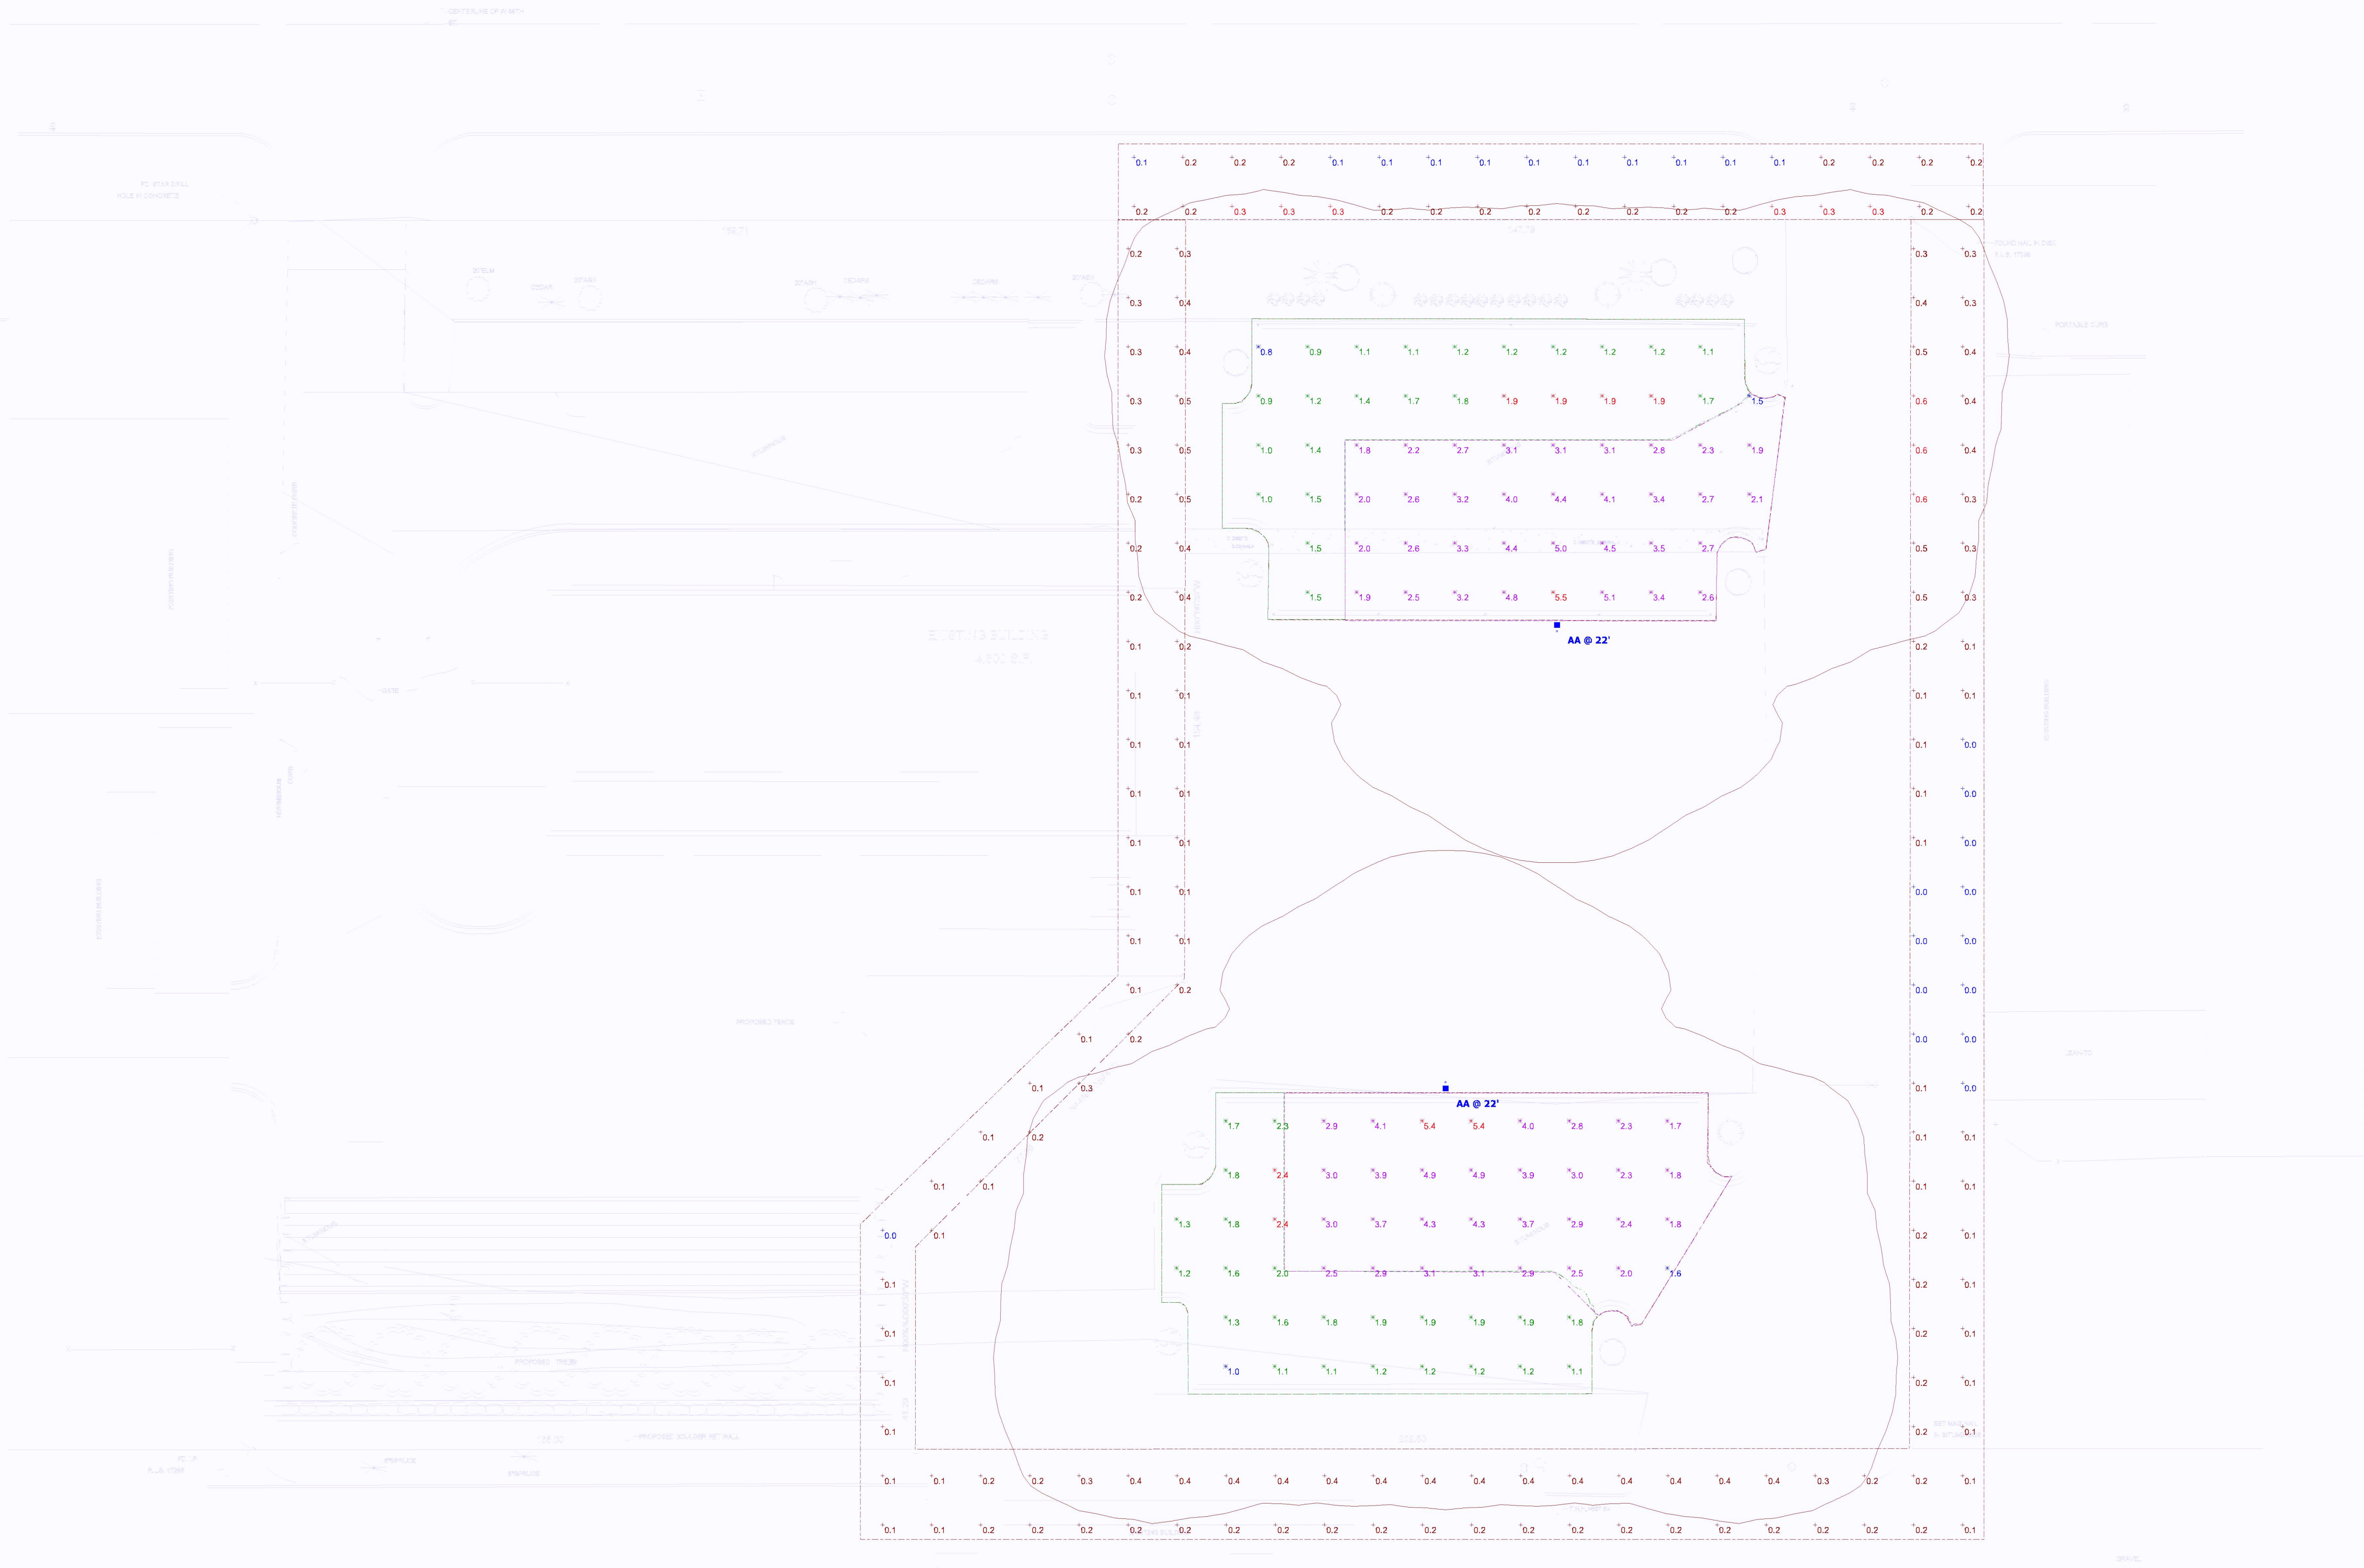

Plan View
Scale - 1" = 20ft