

ethics sweden gymnasium architects
\$00 washington avenue south
minneapolis minnesota 55415
p. 612.339.5508
f. 612.339.5382
www.esgarch.com

I hereby certify that this document was prepared by me or under my direct supervision and that I am a duly licensed **DC/CRJ/CA** Under the laws of the State of Minnesota.

Signature

Typed or Printed Name _____
License # _____

**Kimley-Horn
and Associates, Inc.**
2520 UNIVERSITY AVE. WEST, SUITE 2300
ST. PAUL, MINNESOTA 55114
TEL. NO. (603) 545-4987
FAX NO. (603) 545-5116

NOT FOR
CONSTRUCTION

REVISED PDP
FINAL DP
10/16/2013


ORIGINAL ISSUE: 10/16/2012	
REVISIONS	
No.	Description Date
1	CITY COMMENTS 11/08/13


160573003
PROJECT NUMBER

KEY POINT


**Bloomington Central
Station Residential
REVISED PDP OVERALL
GRADING AND DRAINAGE
PLAN**

PDP 10

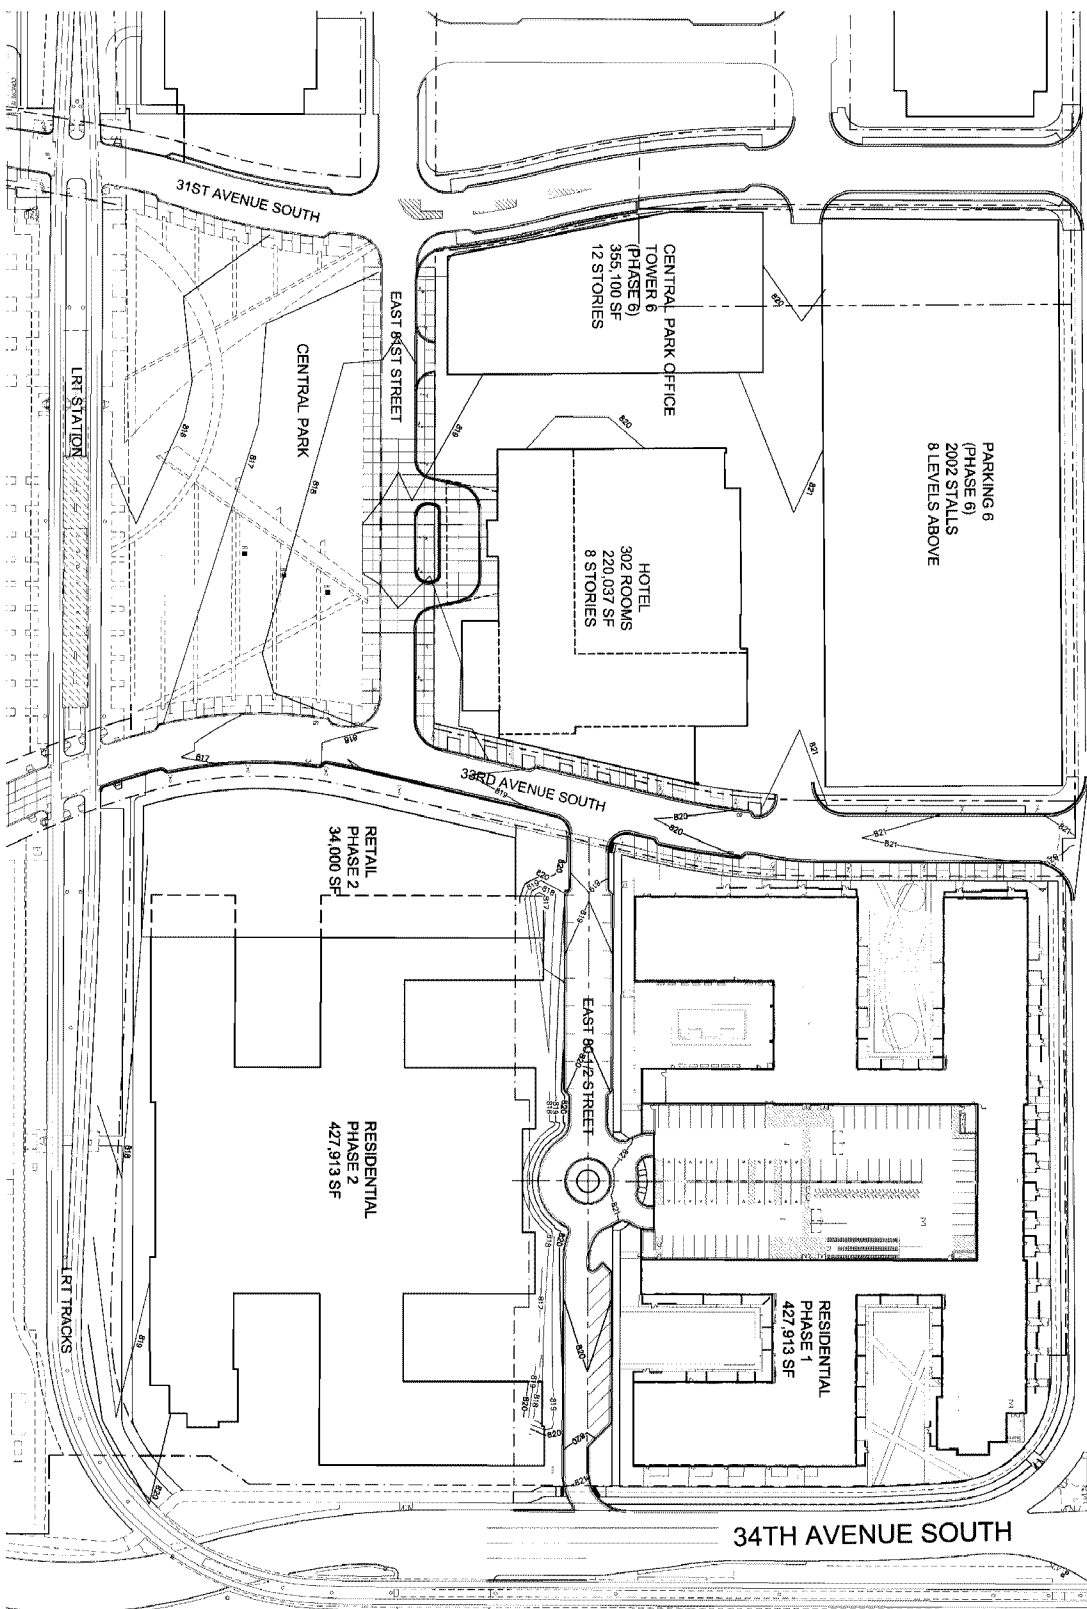

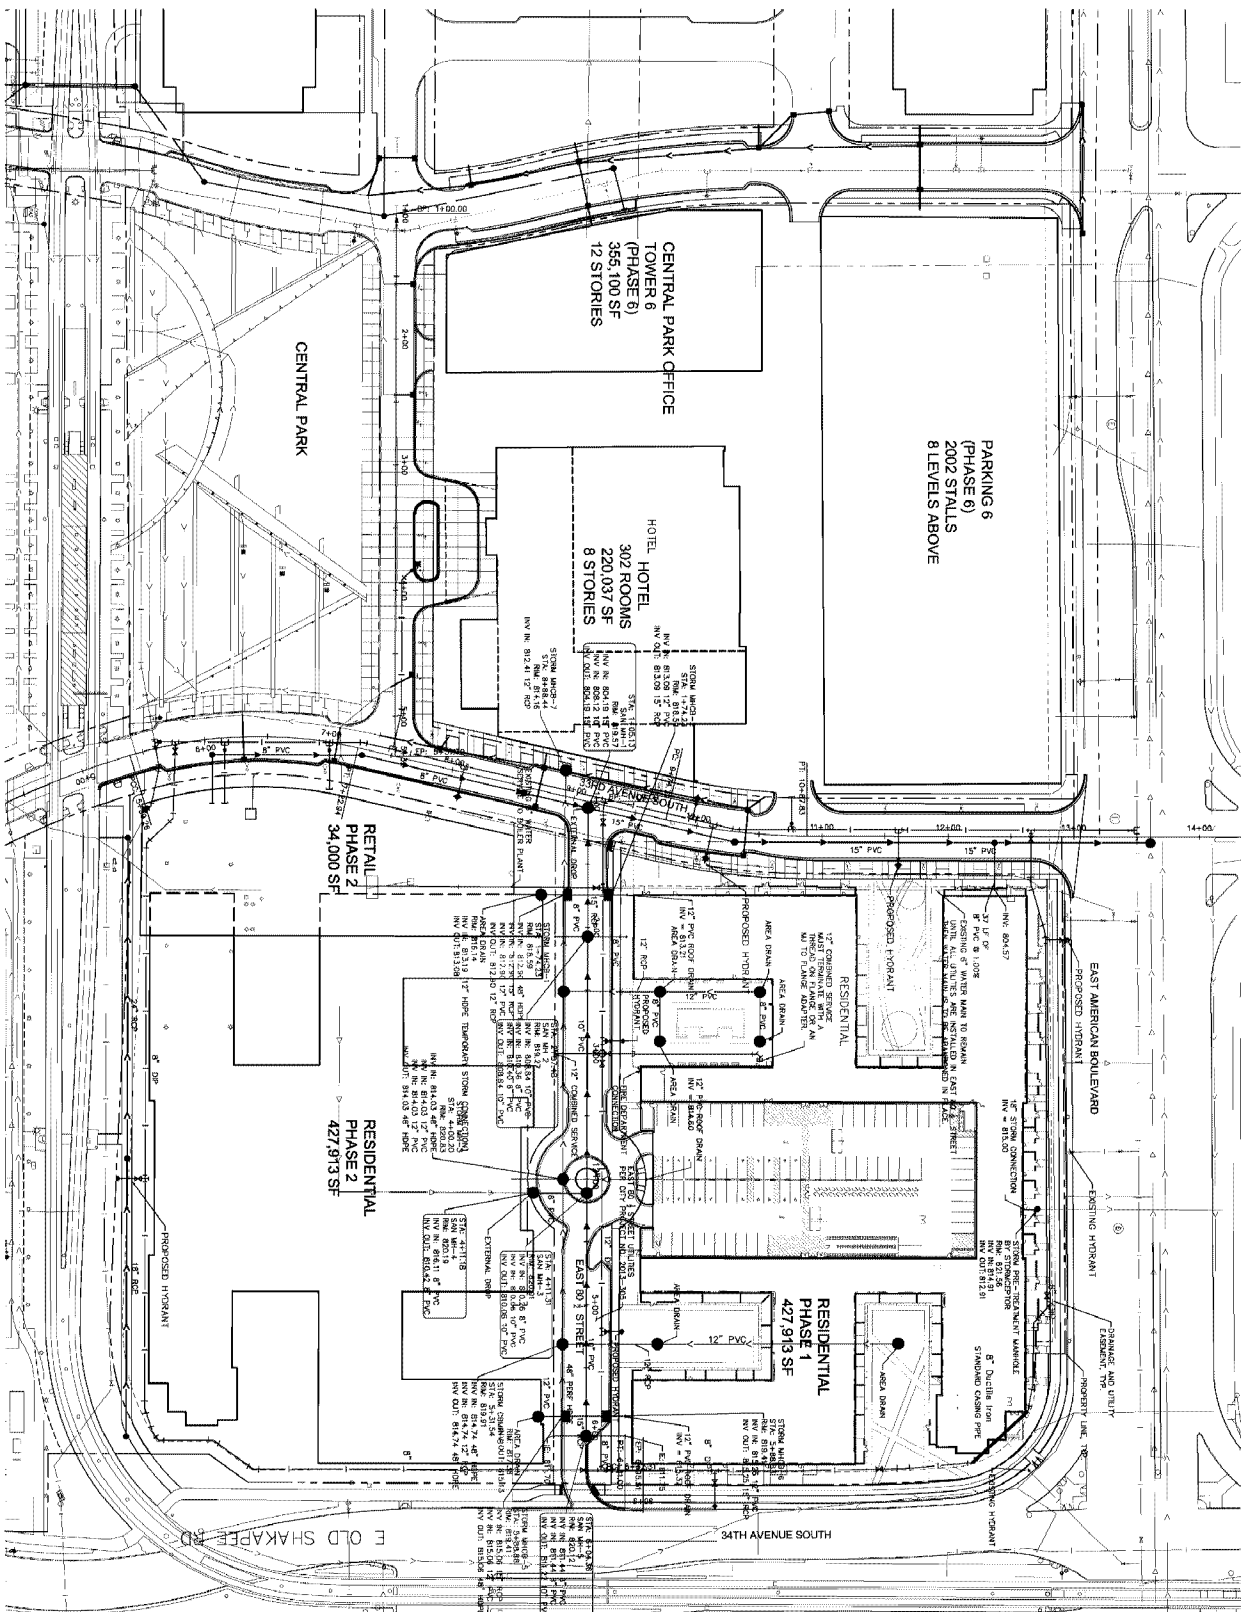

Bloomington
Central Station
Residential
Bloomington, MN

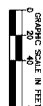








NOT FOR
CONSTRUCTION

REVISED PDP
FINAL DP
10/16/2013

ORIGINAL DATE: 10/10/2013
REVISIONS:
No. Description Date
1 CTR COMMENTS 11/08/13

160573003
Project Number

427-7446

Bloomington Central
Station Residential
REVISED PDP UTILITY PLAN
PDP 11



PDP 12