


CASE #PL2021-42

AMERICAN

american boulevard west

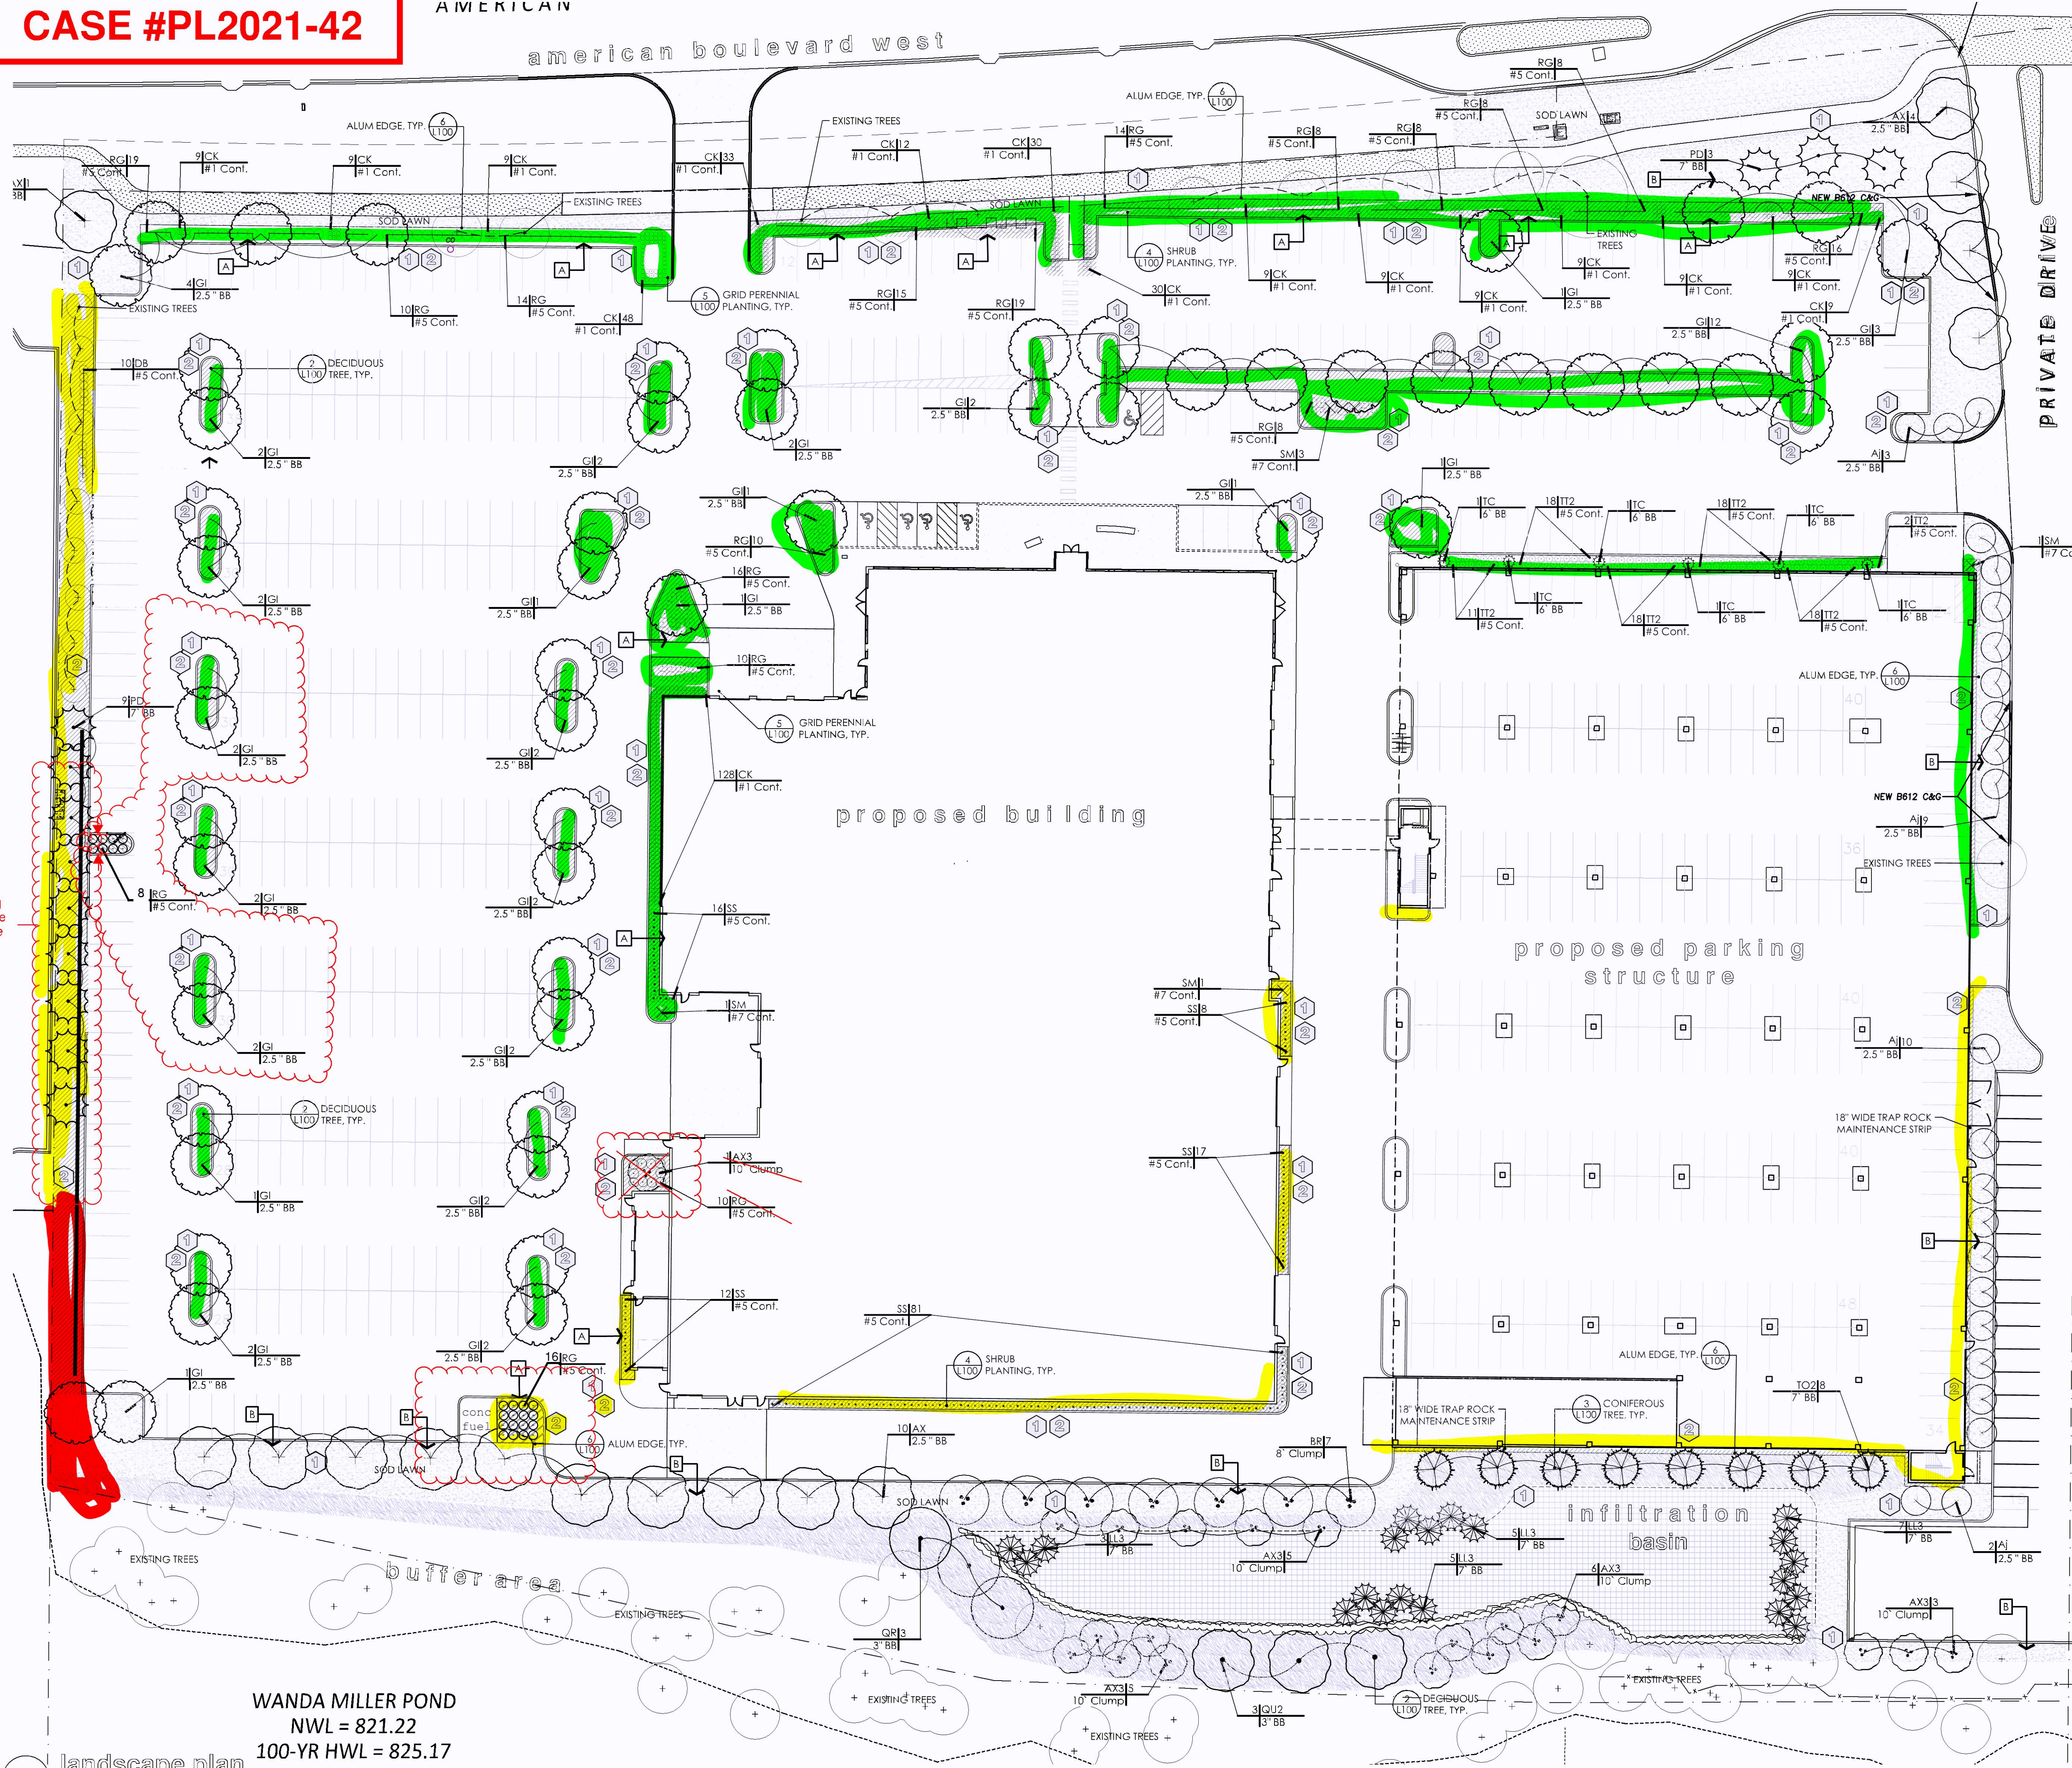

WANDA MILLER POND
NWL = 821.22
100-YR HWL = 825.17

1 landscape plan planting schedule

TOTAL TREES = 190 TOTAL SHRUBS = 565

CODE	QTY	SYMBOL	COMMON NAME	SIZE	CONT.





soils notes

- ALL PLANTING BEDS SHALL RECEIVE 8" PULVERIZED LOAM TOPSOIL BORROW MIN DOT SPEC. 3877-2B ENHANCE WITH AGED AND SCREEN COMPOST
- ALL SODDED (LAWN) AREA SHALL RECEIVE 4" MIN. COMMON TOPSOIL BORROW MIN DOT SPEC. 3877-1A

key notes

- IRRIGATION: PROVIDE IRRIGATION FOR SOD AND PLANTING AREAS WITHIN THE PROJECT BOUNDARIES FOR 100% COVERAGE. REFER TO DESIGN BUILD IRRIGATION SPECIFICATION. PROVIDE SHOT DRAWING FOR IRRIGATION SYSTEM INCLUDING HEAD LAYOUT, SPACING, TYPE, BACKFLOW PREVENTER LOCATION, POINT OF CONNECTION, SLEEVES, CONTROLLER, VALVE BOX LOCATIONS. ZONE INDICATIONS AND PIPE SIZING. PROVIDE ON-SITE OPERATION TUTORIAL FOR OWNER AND INCLUDE ALL MANUALS AND INFORMATION ON THE SYSTEM
- 1" DRESSER TRAP ROCK MULCH IN PLANTING BEDS INSTALLED TO A 4" DEPTH ON NON-WOVEN LANDSCAPE FABRIC


planting notes

- CONFIRM ALL QUANTITIES, SHAPES AND LOCATIONS OF BEDS, AND ADJUST AS REQUIRED TO CONFORM TO THE SITE CONDITIONS. CONFIRM ANY ADJUSTMENTS WITH THE LANDSCAPE ARCHITECT.
- LOCATE ALL UTILITIES. NOTIFY THE LANDSCAPE ARCHITECT OF ANY CONFLICTS WITH NEW CONSTRUCTION.
- THE CONTRACTOR SHALL REMOVE FROM THE SITE ALL SOD/TURF WHICH HAS BEEN REMOVED FOR NEW PLANT BEDS. ANY PLANT STOCK NOT PLANTED ON DAY OF DELIVERY SHALL BE HELED IN AND WATERED UNTIL INSTALLATION. PLANTS NOT MAINTAINED IN THIS MANNER WILL BE REJECTED.
- THE PLANT TAKES PRECEDENCE OVER THE PLANT SCHEDULE IF DISCREPANCIES EXIST. ADVISE LANDSCAPE ARCHITECT OF ANY DISCREPANCIES.
- THE CONTRACTOR SHALL AVOID DAMAGING EXISTING TREES. DO NOT STORE OR DRIVE HEAVY MATERIALS OVER TREE ROOTS. DO NOT DAMAGE TREE BARK OR BRANCHES.
- THE CONTRACTOR SHALL KEEP PAVEMENTS, FIXTURES AND BUILDINGS CLEAN AND UNSTAINED. ANY DAMAGE TO EXISTING FACILITIES SHALL BE REPAIRED AT THE CONTRACTOR'S EXPENSE. THE PROJECT SITE SHALL BE KEPT CLEAR OF CONSTRUCTION WASTES AND DEBRIS.
- THE LANDSCAPE CONTRACTOR SHALL BE RESPONSIBLE FOR PLANTING SOIL QUANTITIES TO COMPLETE THE WORK SHOWN ON THE PLAN. MULCH, PLANTING SOIL AND OTHER MISCELLANEOUS PLANTING COMPONENTS SHALL BE CONSIDERED INCIDENTAL TO THE RELATED PLAN. VERIFY ALL QUANTITIES.
- CONTRACTOR IS RESPONSIBLE FOR WATERING AND ALL PLANT CARE UNTIL FINAL ACCEPTANCE BY THE OWNER.
- PLANT MATERIAL SHALL BE PROTECTED AND MAINTAINED UNTIL THE INSTALLATION OF PLANTINGS IS COMPLETE. INSPECTION HAS BEEN MADE AND PLANTING IS ACCEPTED EXCLUSIVE OF THE GUARANTEE.
- MAINTENANCE SHALL INCLUDE WATERING, WEEDING, MULCHING, REMOVAL OF DEAD MATERIAL PRIOR TO GROWING SEASON, RESETTING PLANTS AND PROPER GRADING, AND KEEPING PLANTS IN A PLUMB POSITION. AFTER ACCEPTANCE, THE OWNER SHALL ASSUME MAINTENANCE RESPONSIBILITIES. HOWEVER, THE CONTRACTOR SHALL CONTINUE TO BE RESPONSIBLE FOR KEEPING THE TREES PLUMB THROUGHOUT THE GUARANTEE PERIOD.
- WATERING: MAINTAIN A WATERING SCHEDULE WHICH WILL THOROUGHLY WATER ALL PLANTS ONCE A WEEK AND SOD EVERY OTHER DAY UNTIL ACCEPTANCE BY THE OWNER. IN EXTREMELY HOT, DRY WEATHER, WATER MORE OFTEN AS REQUIRED BY INDICATIONS OF HEAT STRESS SUCH AS WILTING LEAVES. CHECK MOISTURE UNDER MULCH PRIOR TO WATERING TO DETERMINE NEED. CONTRACTOR SHALL MAKE THE NECESSARY ARRANGEMENTS FOR WATER.

LANDSCAPING PLAN APPROVED
MAY 09/17/2024


aluminum edge
residual: 10'2"

- IT IS THE CONTRACTOR'S OPTION TO STATE TREES; HOWEVER, THE CONTRACTOR IS RESPONSIBLE FOR MAINTAINING TREES IN A PLUMB POSITION THROUGHOUT THE GUARANTEE PERIOD.
- SCAFFRY BOTTOM AND SIDES OF HOLE PRIOR TO PLANTING.
- IT IS THE CONTRACTOR'S OPTION TO STATE TREES; HOWEVER, THE CONTRACTOR IS RESPONSIBLE FOR MAINTAINING TREES IN A PLUMB POSITION THROUGHOUT THE GUARANTEE PERIOD.
- DO NOT PLANT TOO DEEP: EXPOSE TOP OF ROOT FLARE AND PULL MULCH AWAY FROM TRUNK.

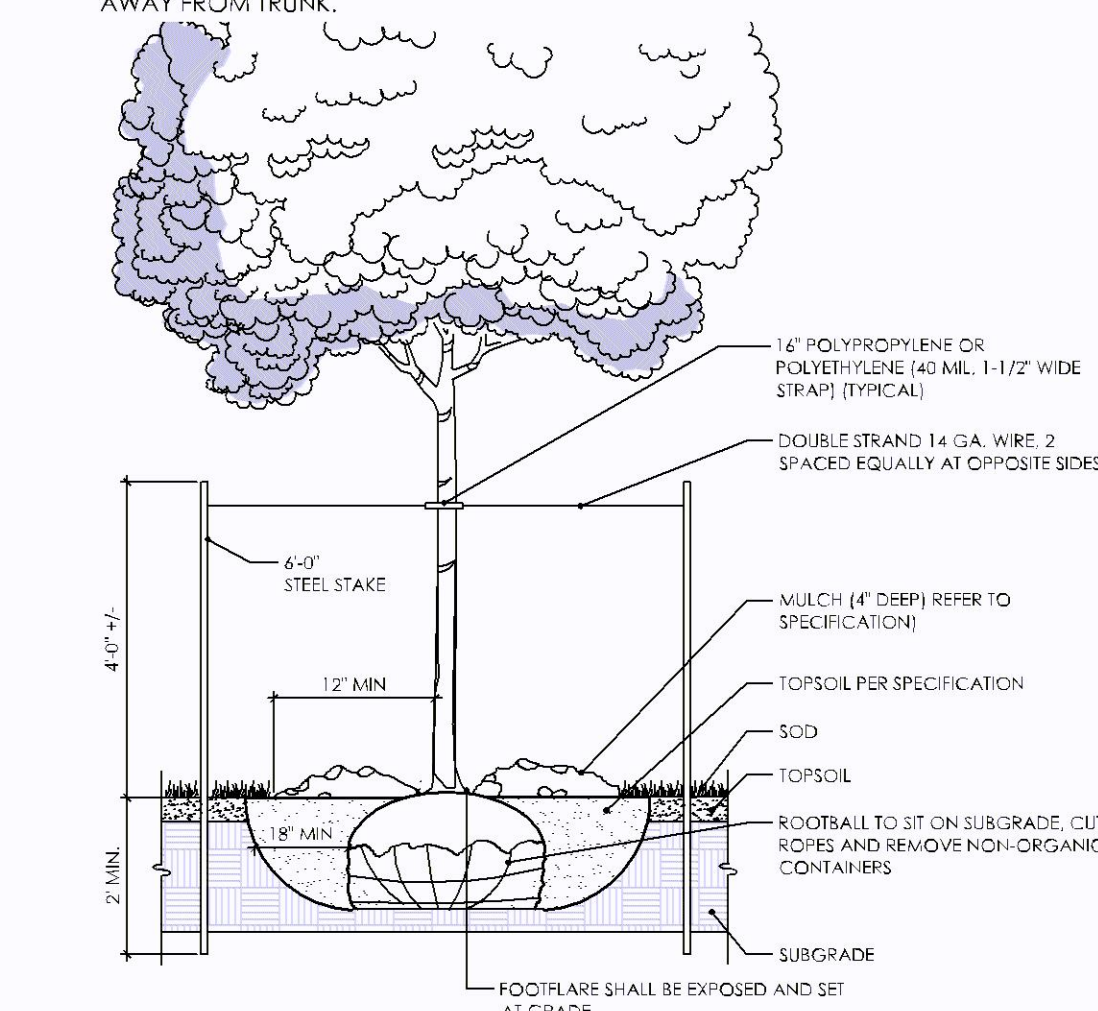


2 deciduous tree

- CONFER TO HAVE SHREDDED HARDWOOD MULCH UNLESS NOTED OTHERWISE. NO MULCH TO BE IN CONTACT WITH TRUNK.
- SCAFFRY BOTTOM AND SIDES OF HOLE PRIOR TO PLANTING.
- TWO ALTERNATE METHODS OF TREE STAKING ARE ILLUSTRATED.
- IT IS THE CONTRACTOR'S OPTION TO STATE TREES; HOWEVER, THE CONTRACTOR IS RESPONSIBLE FOR MAINTAINING TREES IN A PLUMB POSITION THROUGHOUT THE GUARANTEE PERIOD.
- DO NOT PLANT TOO DEEP: EXPOSE TOP OF ROOT FLARE AND PULL MULCH AWAY FROM TRUNK.

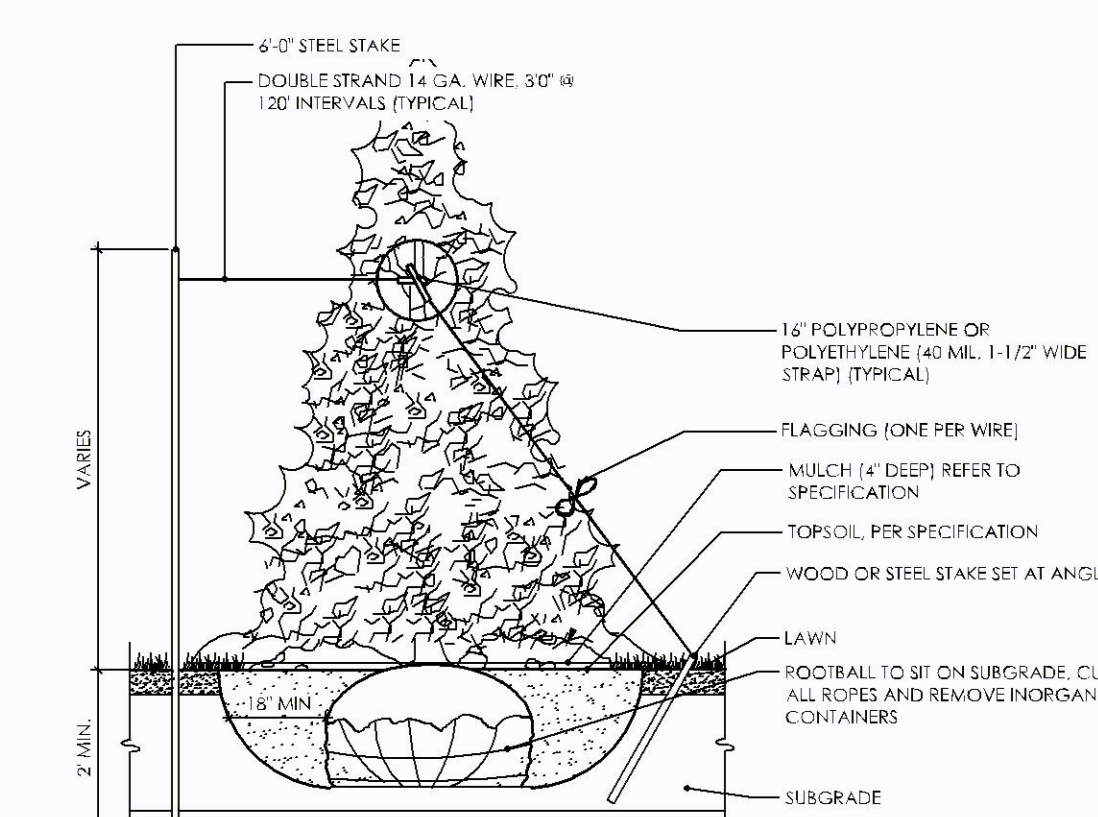


3 coniferous tree

- TRUNK LOOSEN ROOTS OF CONTAINERIZED MATERIAL (TYPICAL).
- SCAFFRY BOTTOM AND SIDES OF HOLE PRIOR TO PLANTING.
- SHRUBS TO SIT ON SUBGRADE.
- APPLY PELLETS W/ WEED PREVENTER PRIOR TO MULCHING.

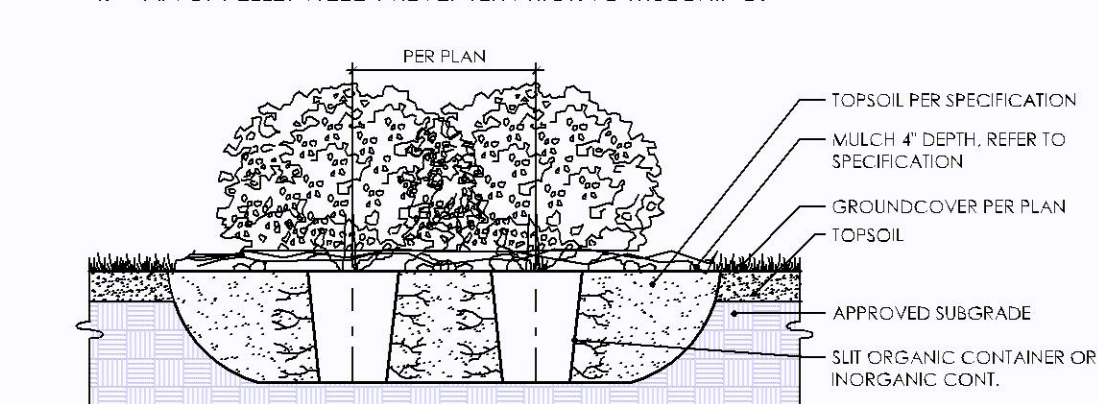





4 shrub planting


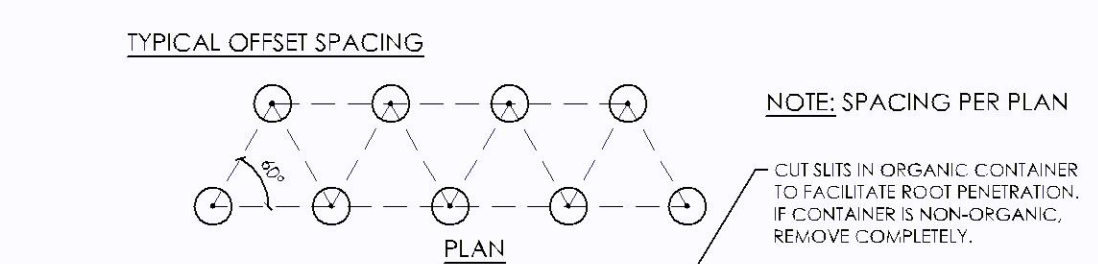

5 perennial planting

- MAINTENANCE SHALL INCLUDE WATERING, WEEDING, MULCHING, REMOVAL OF DEAD MATERIAL PRIOR TO GROWING SEASON, RESETTING PLANTS AND PROPER GRADING, AND KEEPING PLANTS IN A PLUMB POSITION. AFTER ACCEPTANCE, THE OWNER SHALL ASSUME MAINTENANCE RESPONSIBILITIES. HOWEVER, THE CONTRACTOR SHALL CONTINUE TO BE RESPONSIBLE FOR KEEPING THE TREES PLUMB THROUGHOUT THE GUARANTEE PERIOD.
- WATERING: MAINTAIN A WATERING SCHEDULE WHICH WILL THOROUGHLY WATER ALL PLANTS ONCE A WEEK AND SOD EVERY OTHER DAY UNTIL ACCEPTANCE BY THE OWNER. IN EXTREMELY HOT, DRY WEATHER, WATER MORE OFTEN AS REQUIRED BY INDICATIONS OF HEAT STRESS SUCH AS WILTING LEAVES. CHECK MOISTURE UNDER MULCH PRIOR TO WATERING TO DETERMINE NEED. CONTRACTOR SHALL MAKE THE NECESSARY ARRANGEMENTS FOR WATER.

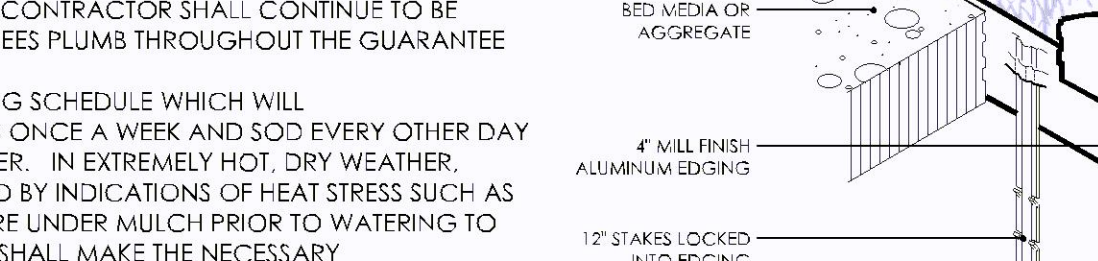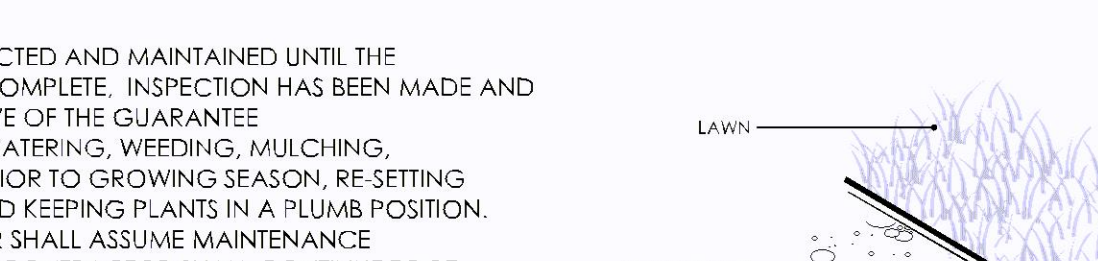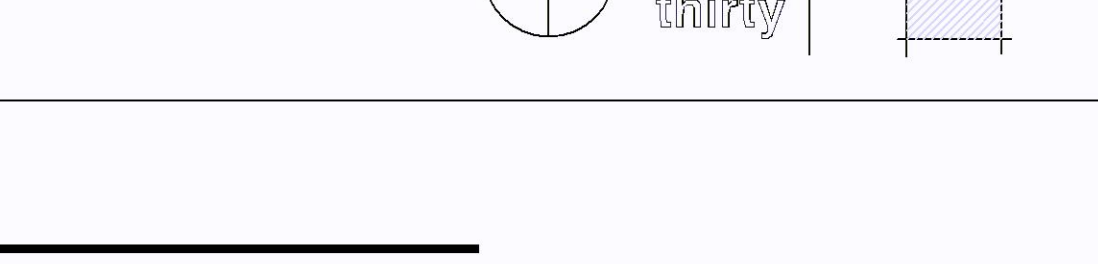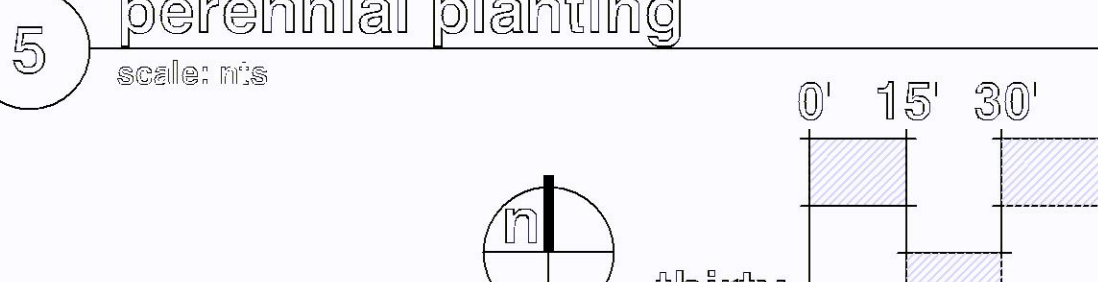

audene fernandez
landscape architects
755 glen avenue n suite 103
st. paul, mn 55104
651.341.361 or 651.248.6155

PHILLIPS Architects
& Contractors, Ltd.

REHDER
& ASSOCIATES, INC.
Civil Engineers & Land Surveyors

WALSER

CITY OF BLOOMINGTON LANDSCAPE CALCULATIONS

TOTAL SITE AREA
638,589.6 sq ft (14.66 acres)


TOTAL BUFFER/WOODLAND/POND AREA
165,228 sq ft (3.79 acres)

TOTAL DEVELOPABLE LANDSCAPE AREA
473,361 sq ft (10.87 acres)

TREES REQUIRED
473,361 / 2,500 = 189 TREES

SHRUBS REQUIRED
473,361 / 1,000 = 473 SHRUBS

PROPERTY DIAGRAM

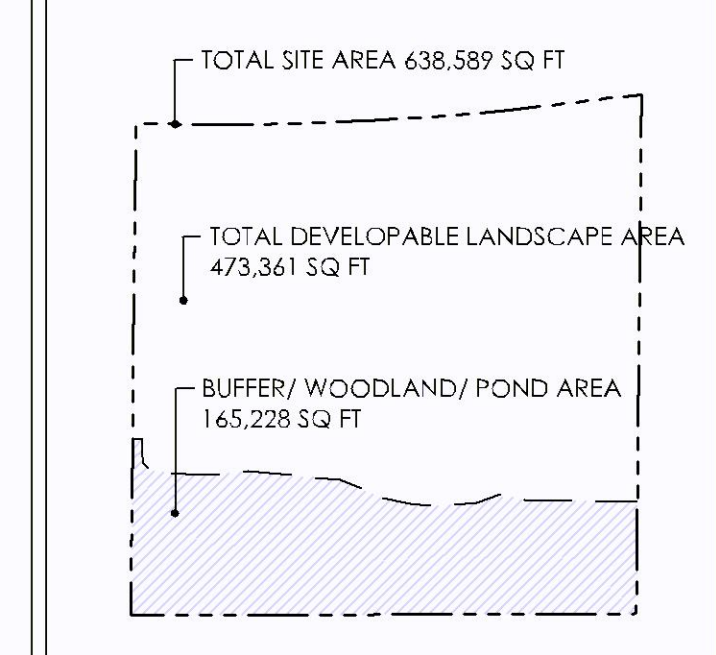

project

WALSER TOYOTA
4401 American Blvd. W.
Bloomington, MN. 55437

certification

I HEREBY CERTIFY THAT this plan, specification, or report was prepared by me or under my direct supervision and that I am a duly licensed Landscape Architect under the laws of the State of Minnesota.

SIGNATURE:
TYPED OR PRINTED NAME: JASON P. AUNE
DATE: 08-22-2022 REG. NO.: 42162

issue / revision

NO	DATE	ISSUE / REVISION
6	9-22-2022	REVISED PER CITY COMMENT
5	4-26-2022	REVISED
4	8-16-2021	PERMIT SET REVISED PER CITY COMMENT
3	8-11-2021	PERMIT SET REVISED PER CITY COMMENT
2	7-22-2021	PERMIT SET
1	3-2-2021	CITY SUBMITTAL

sheet title

LANDSCAPE
PLAN

THIS SQUARE APPEARS 1/2" X 1/2" ON FULL SIZE SHEETS.

DRAWN BY:
CHECKED BY:

L100

COPYRIGHT 2021 BY AF LLC. ALL RIGHTS RESERVED.