

500 Washington Avenue South
Minneapolis Minnesota 55415
P: 612.339.5508
F: 612.339.5382
WWW.ESGARCH.COM


Signature

Type of Printed Name _____
License # _____

**Kimley-Horn
and Associates, Inc.**
2200 UNIVERSITY AVE. WEST, SUITE 2200
ST. PAUL, MINNESOTA 55114
TEL. NO. (612) 545-4174
FAX NO. (612) 545-5116

NOT FOR
CONSTRUCTION

REVISED PDP
FINAL DP
10/16/2013


ORIGINAL ISSUE		10/15/2012
REVISIONS		
No.	Description	Date
1	CITY COMMENTS	11/08/13

160573003
PROJECT NUMBER



NEW!

**Bloomington Central
Station Residential
REVISED PDF OVERALL
GRADING AND DRAINAGE
PLAN**

PDP 10

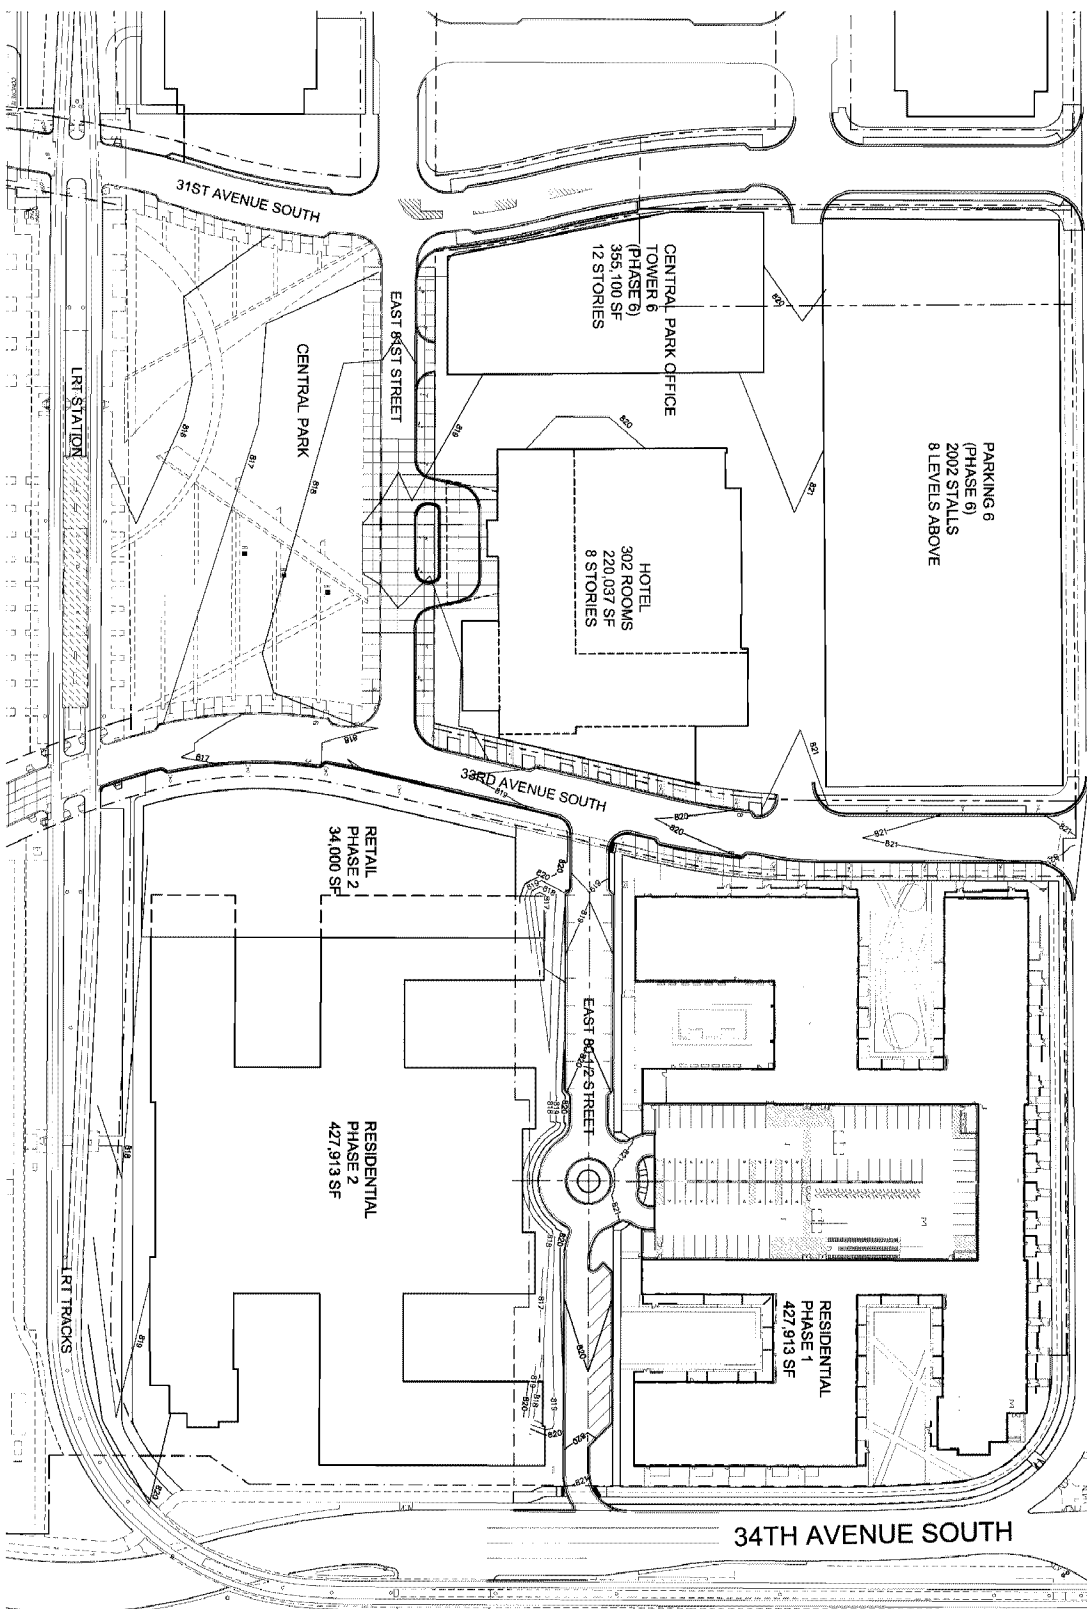

AMERICAN BOULEVARD (EAST 80TH STREET)

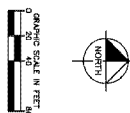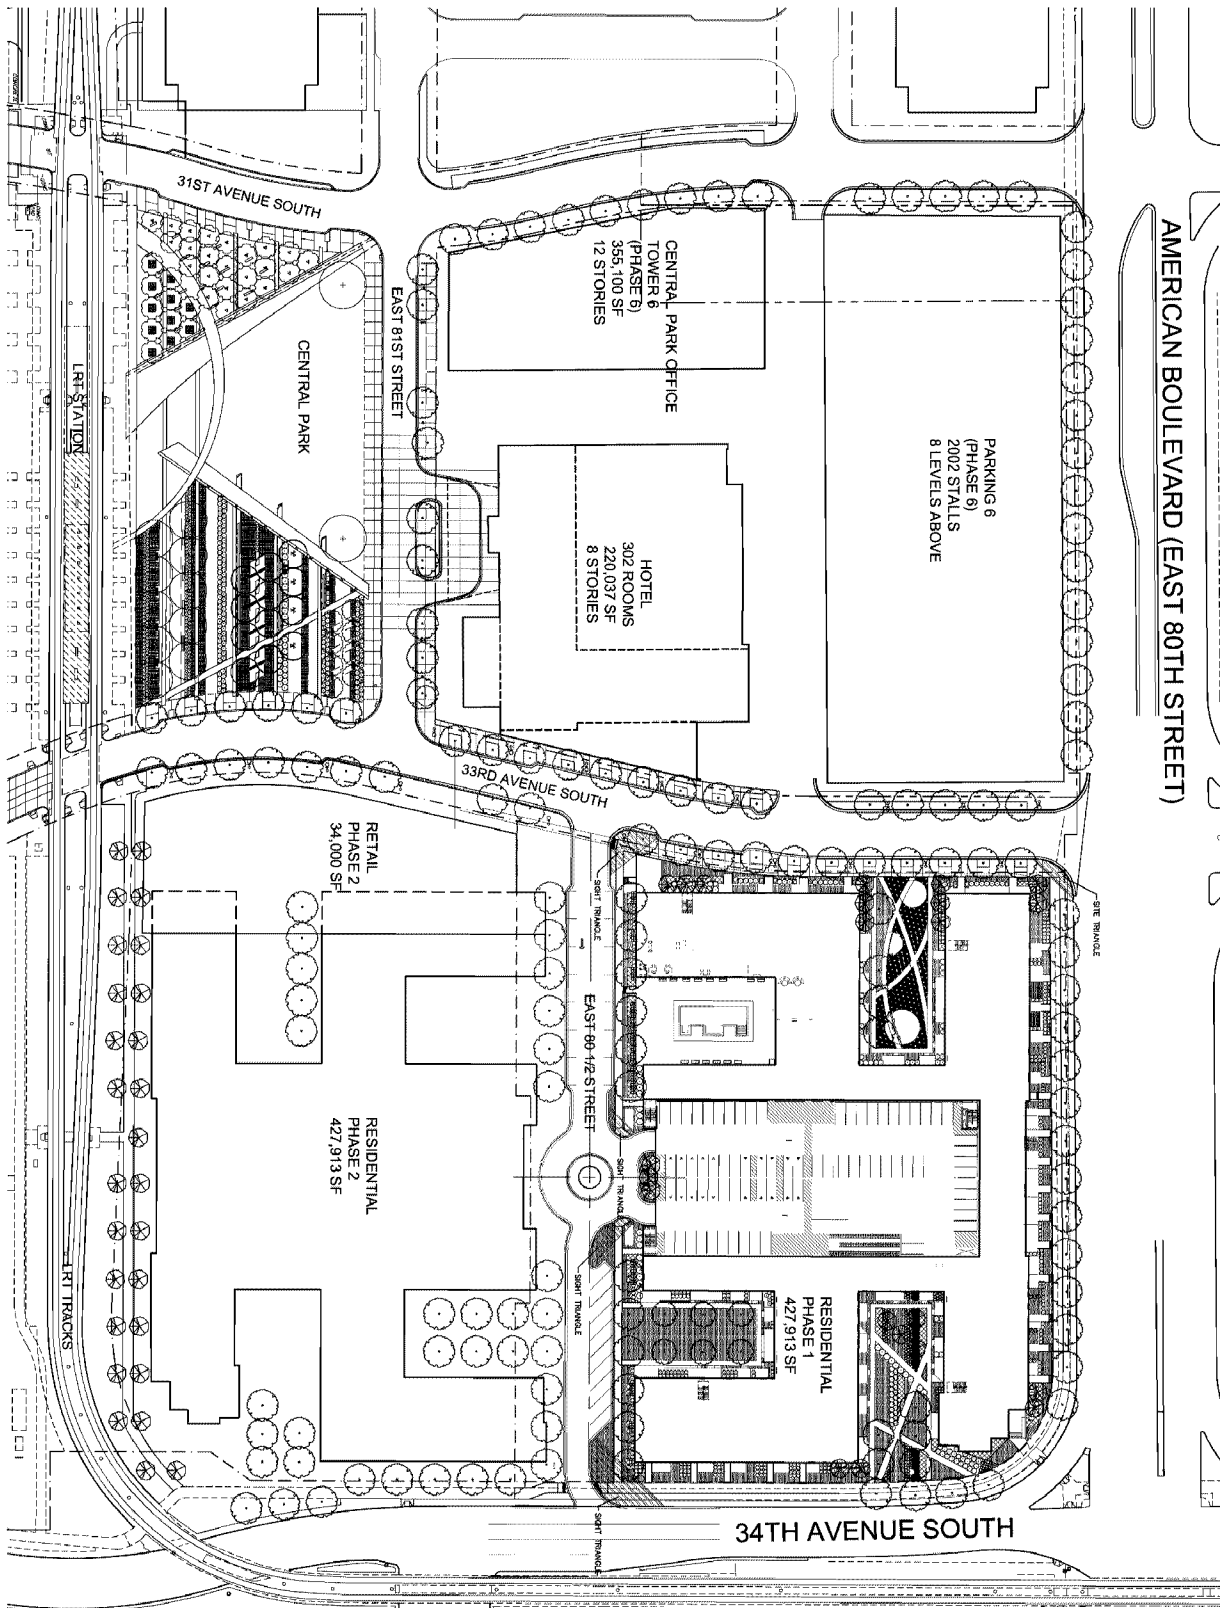







NOT FOR CONSTRUCTION

REVISED PDP
FINAL DP
10/16/2013

ORIGINAL DATE: 10/16/2013
REVISIONS:
No. Description Date
1 CITY COMMENTS 11/08/13

160573003
Project Number

400' SCALE

Bloomington Central
Station
REvised PDP LANDSCAPE PLAN
PDP 12