
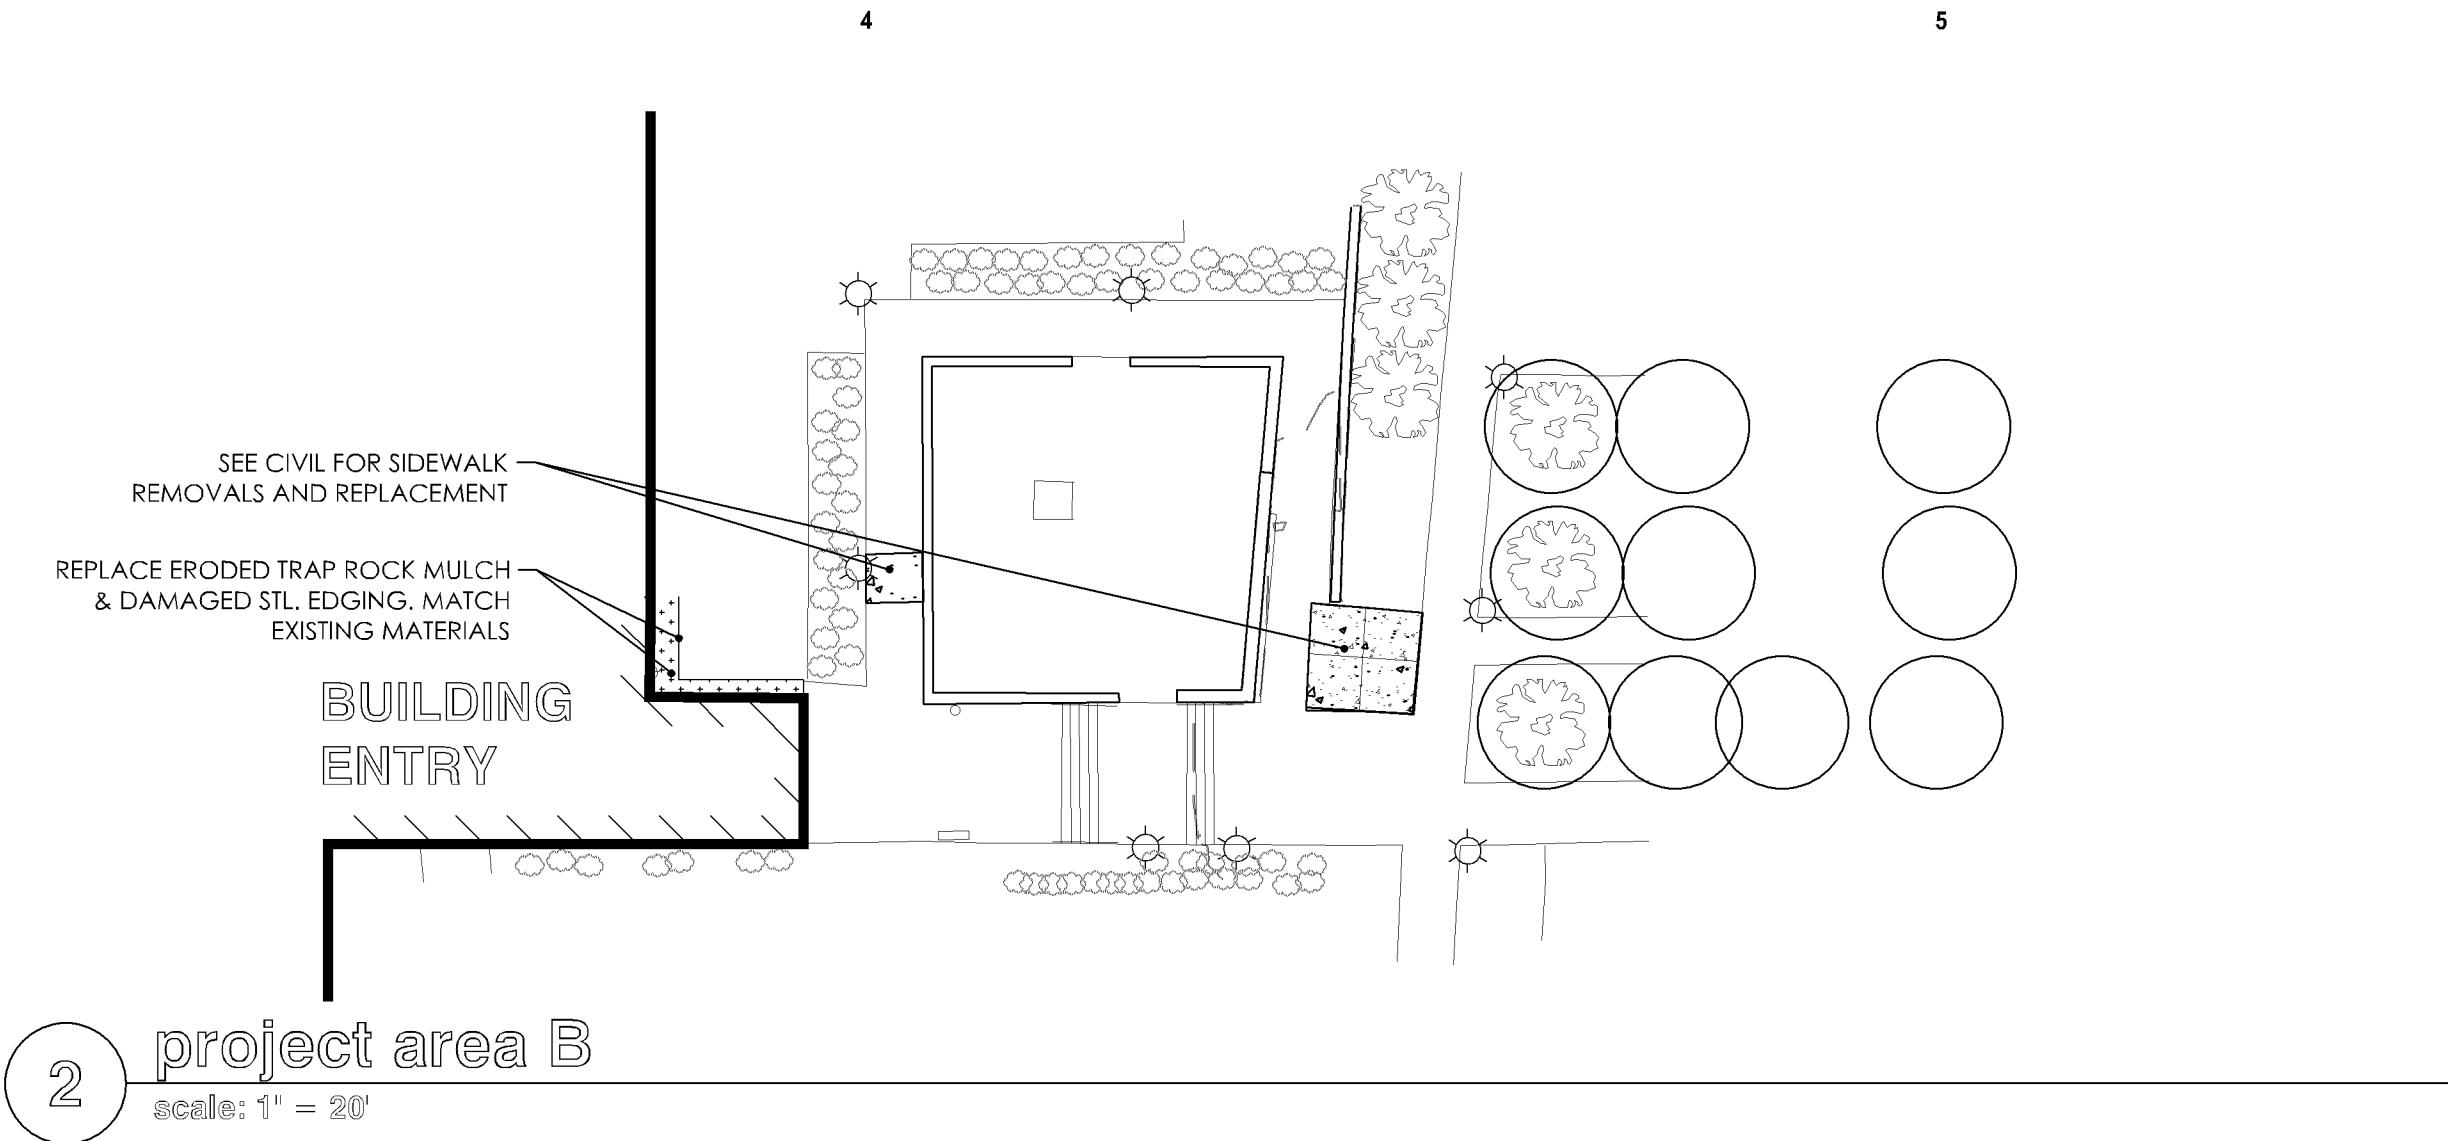


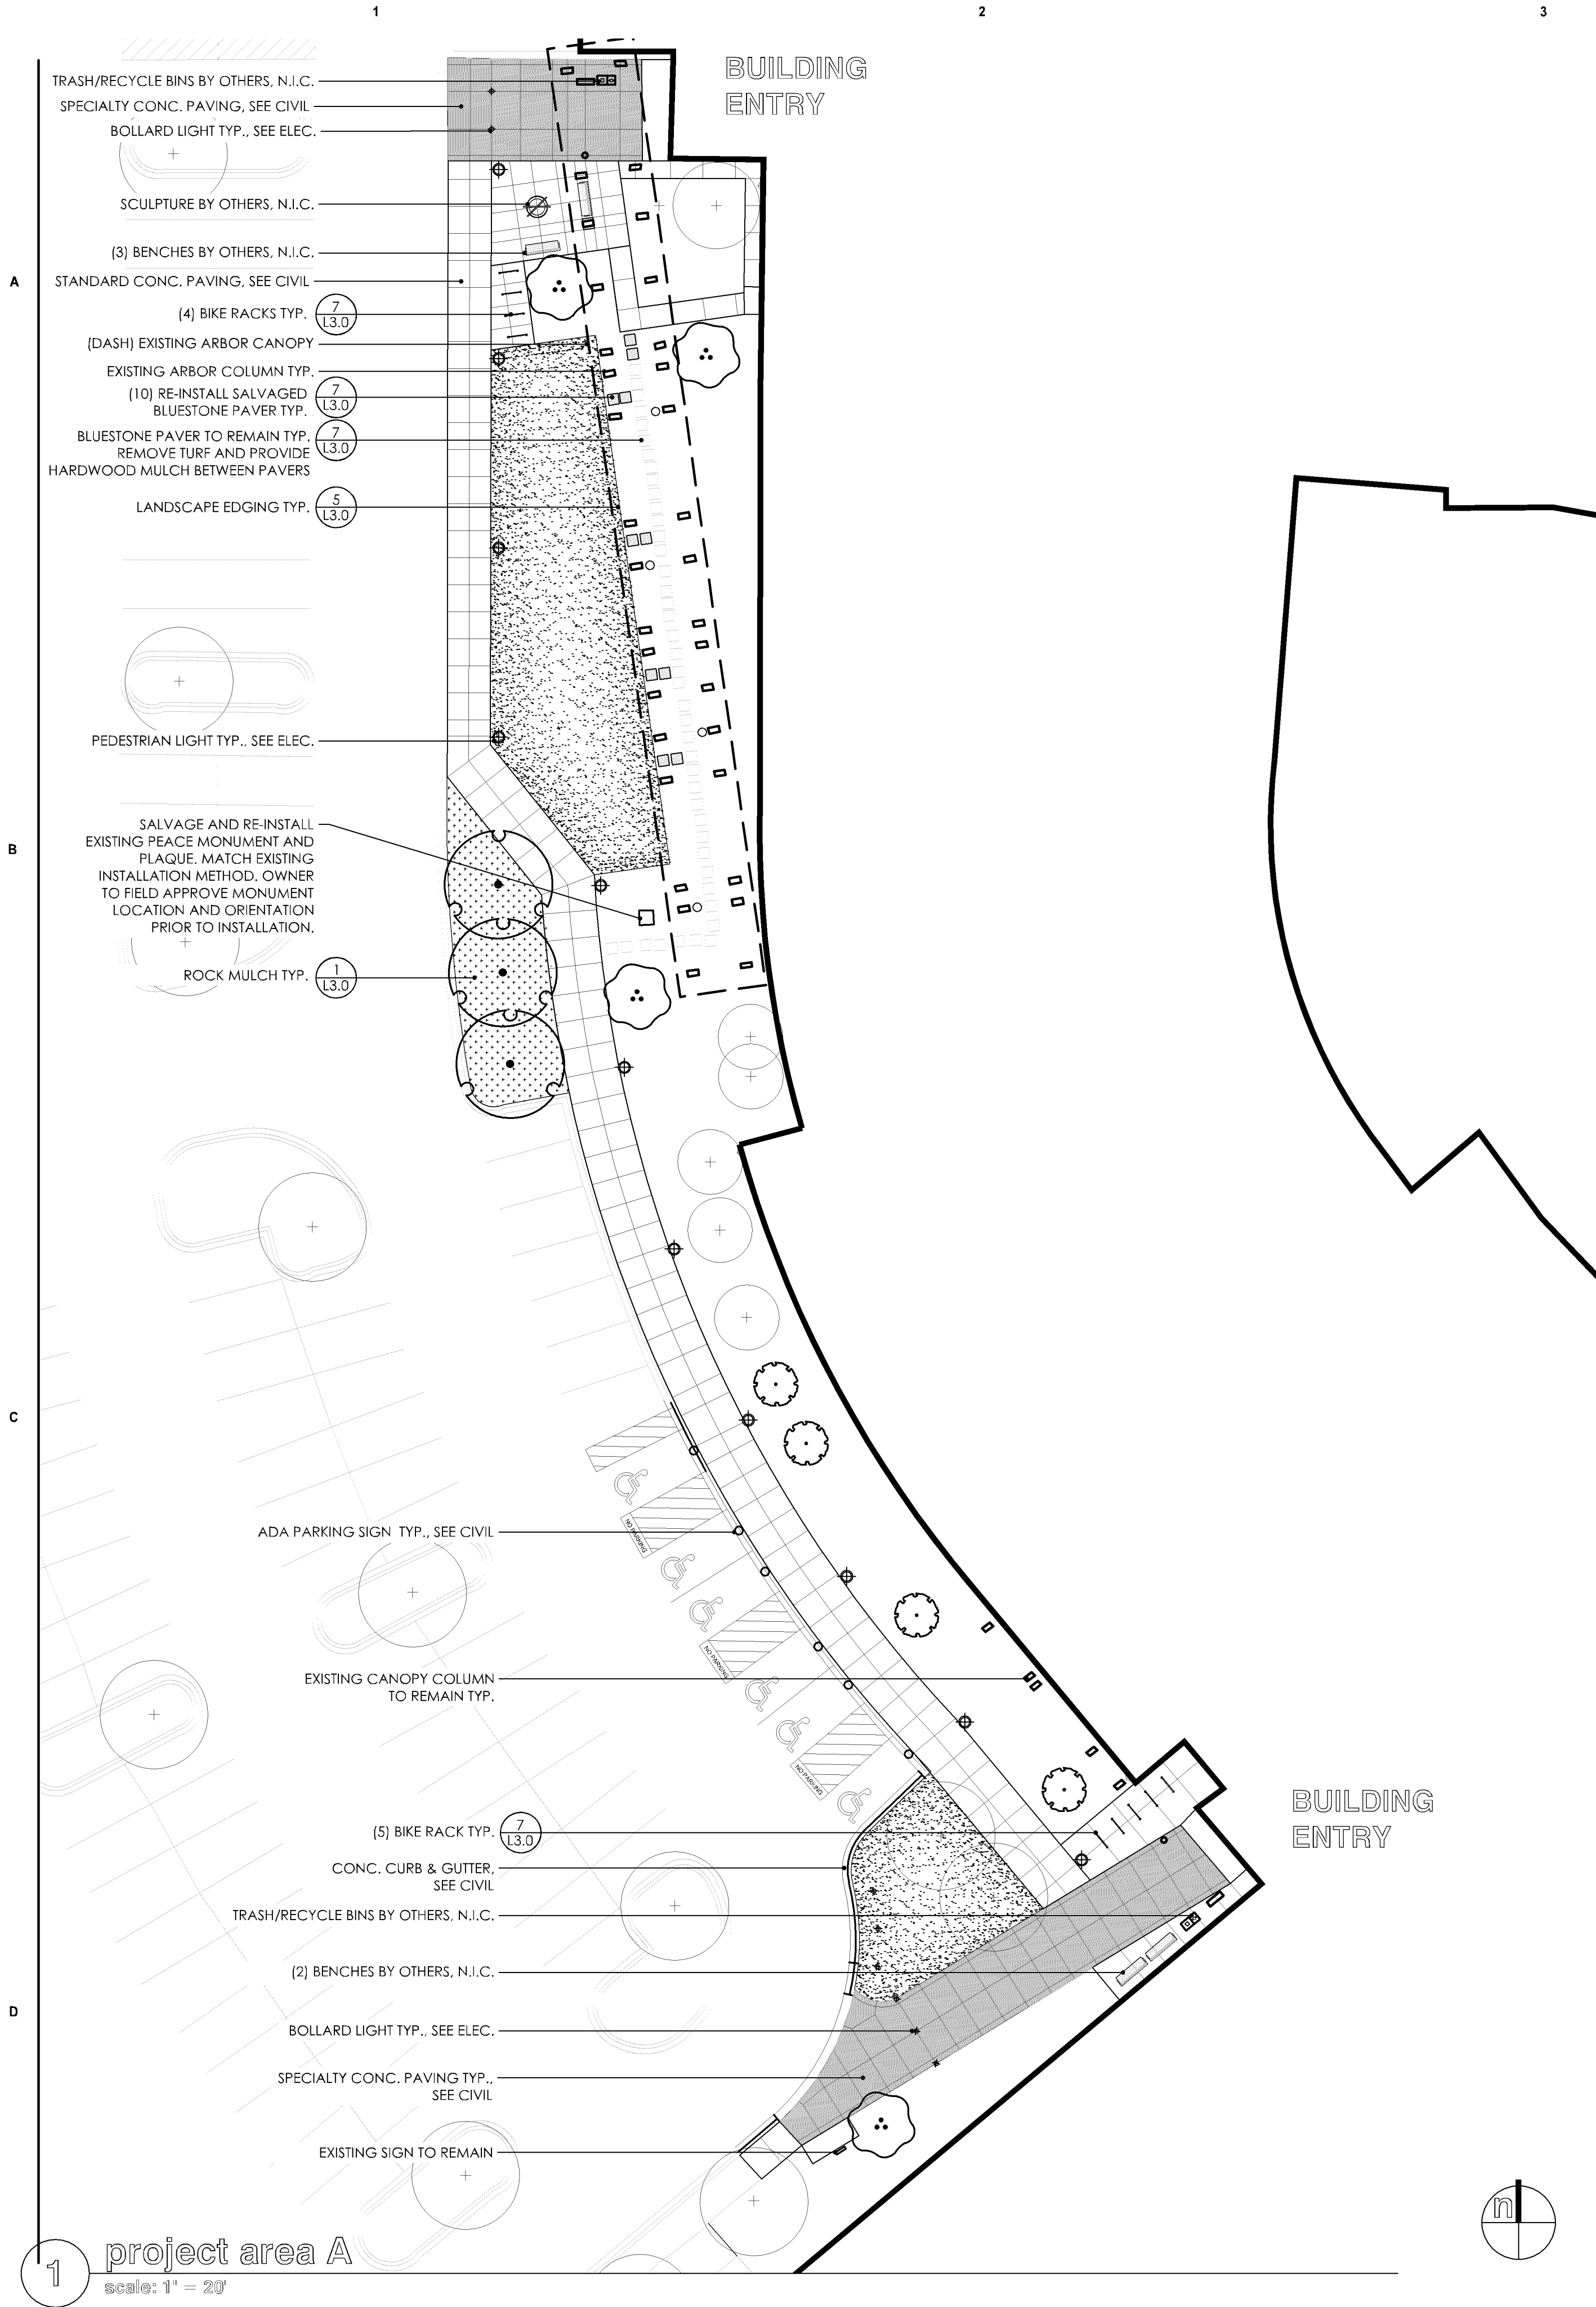

PROJECT
Civic Plaza Site Improvements & FS3 Concrete Repair

Construction Documents

CLIENT
City of Bloomington
Client Project Number 25-10


ARCHITECT
Alliance
612.874.4100
LANDSCAPE ARCHITECT
Aune Fernandez Landscape Architects
651.341.3611
STRUCTURAL ENGINEER
MBJ Engineering
612.338.0713
CIVIL ENGINEER
EVS Engineering
952.646.0256
ELECTRICAL ENGINEER
Emanuelson-Podas, Inc.
952.930.0050

I hereby certify that this plan, specification, or report was prepared by me or under my direct supervision and that I am a duly licensed Landscape Architect under the laws of the State of Minnesota.

FOR **Aune Fernandez Landscape Architects**
BY *Kellen L. Kirchberg*
NAME **Kellen L. Kirchberg**
DATE **2025.04.29**
REG NO. **58369**

ISSUED FOR	DATE
BID SET	2025.04.29


Copyright 2025Alliance
COMMISSION NO **2025008-08 (2023003-09)**

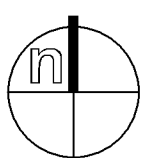


GROUND COVERS				
	PP2	Poa pratensis / Kentucky Bluegrass	sod	3,234 sf

COMMISSION NO 2025008-08 (2023003-09)


L2.0

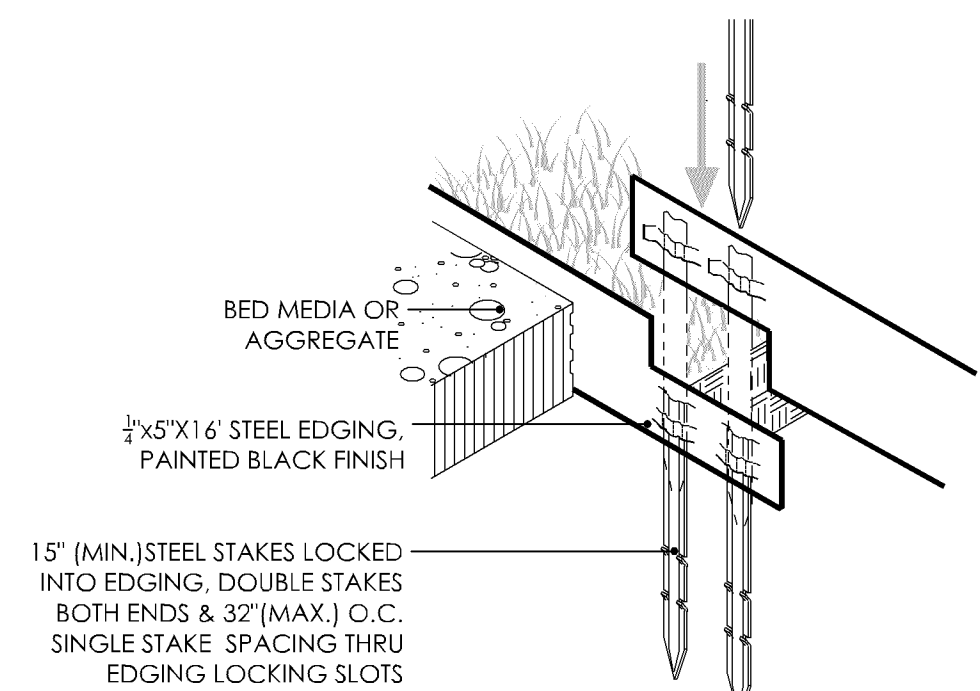


5 landscape edging typ.
scale: NTS

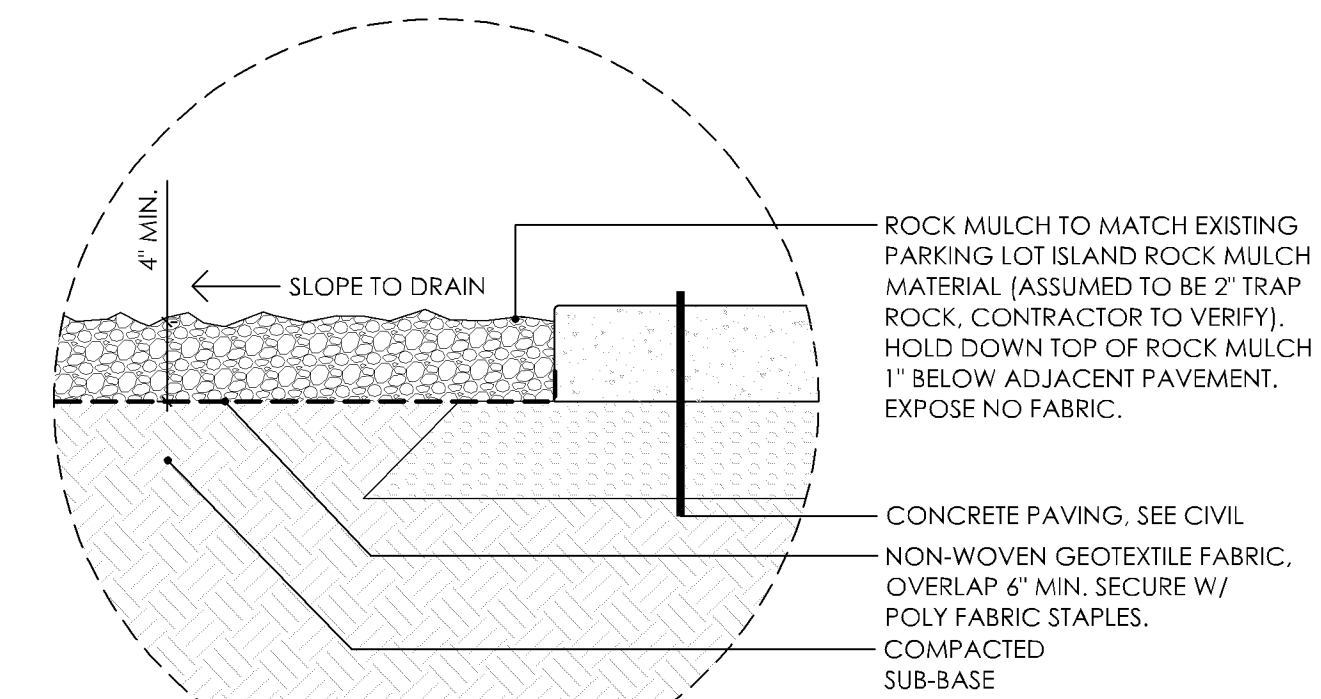

1 rock mulch typ.
scale: 1" = 1'-0"

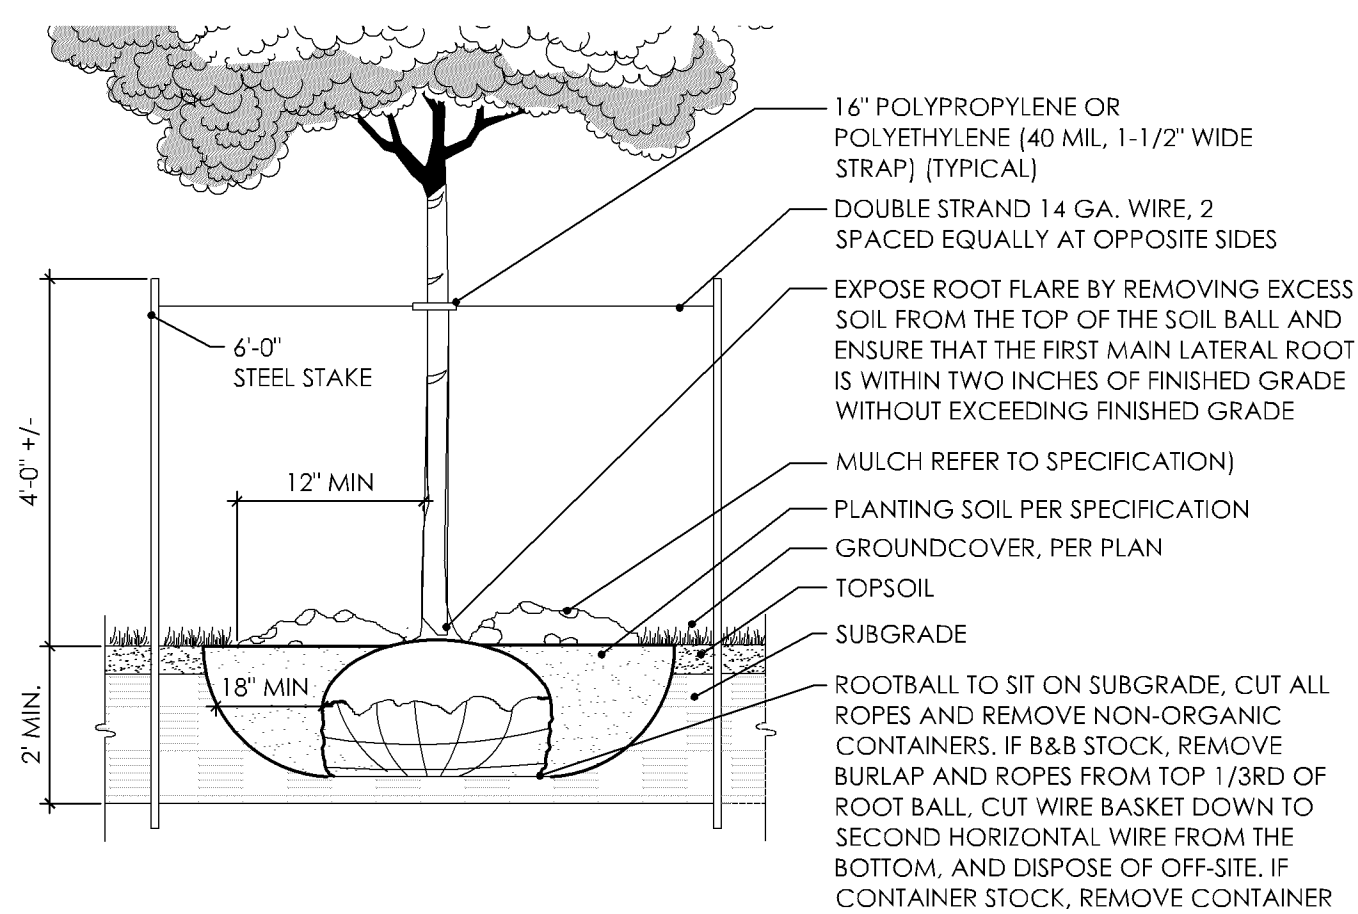

2 deciduous tree planting typ.
scale: NTS

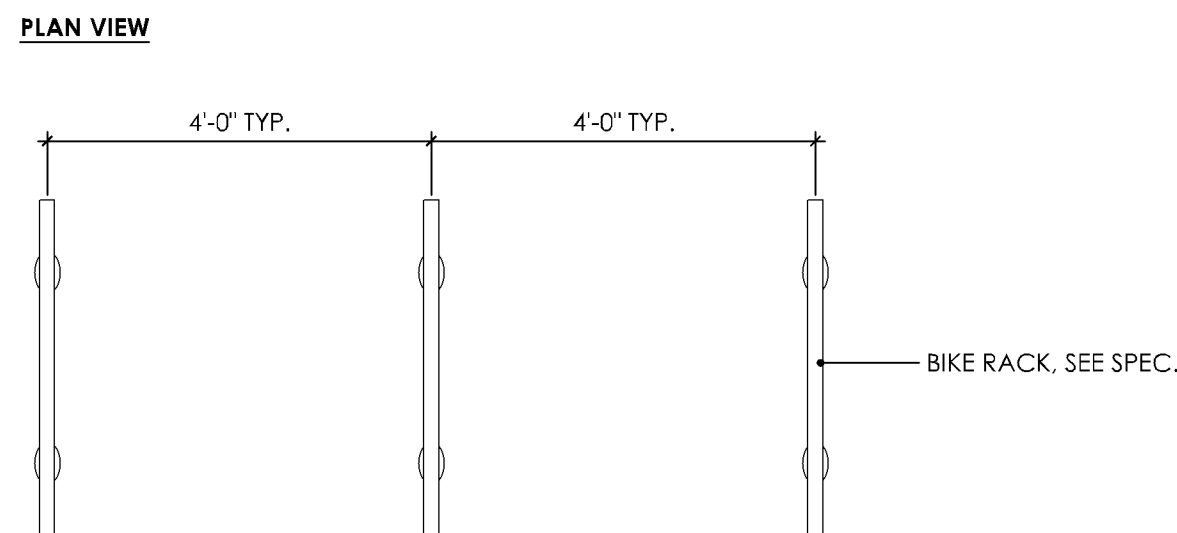

ELEVATION VIEW

PER PLAN


2'-0" CLR. MIN.

BUILDING FACE, WALL, OR
EDGE OF CONCRETE PAD


BIKE RACK, SEE SITE
FURNISHING SPEC.

SURFACE MOUNT PER SPEC.

7 bike rack typ.
scale: NTS

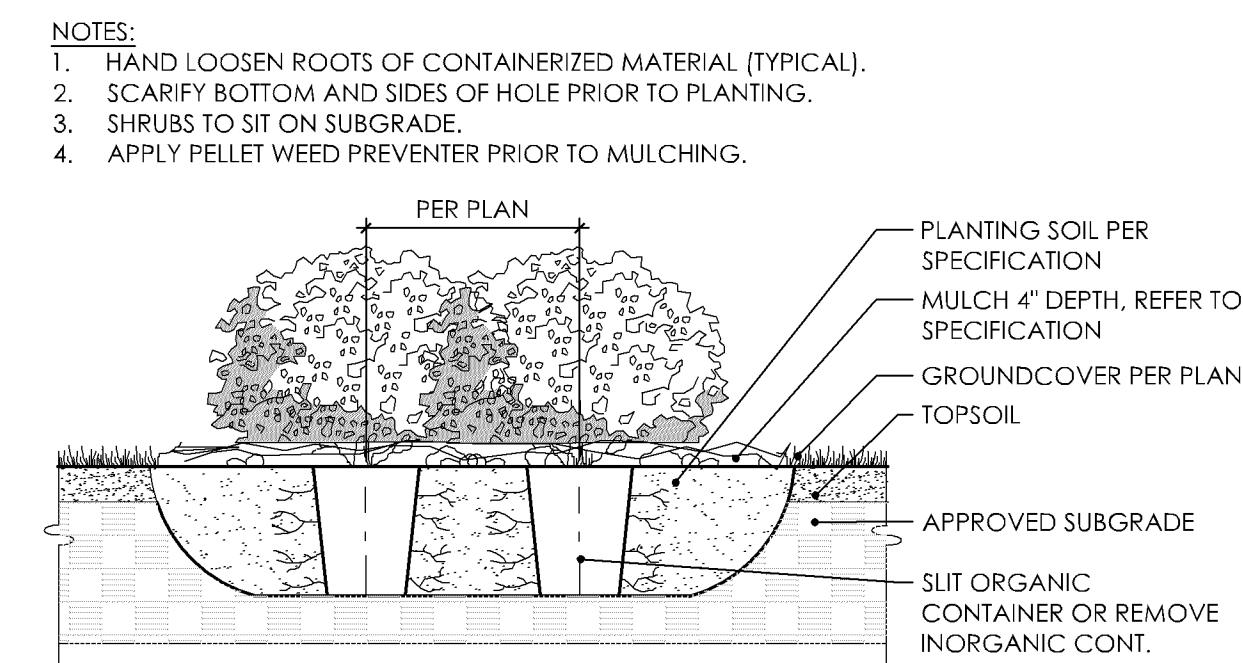

3 shrub planting typ.
scale: NTS

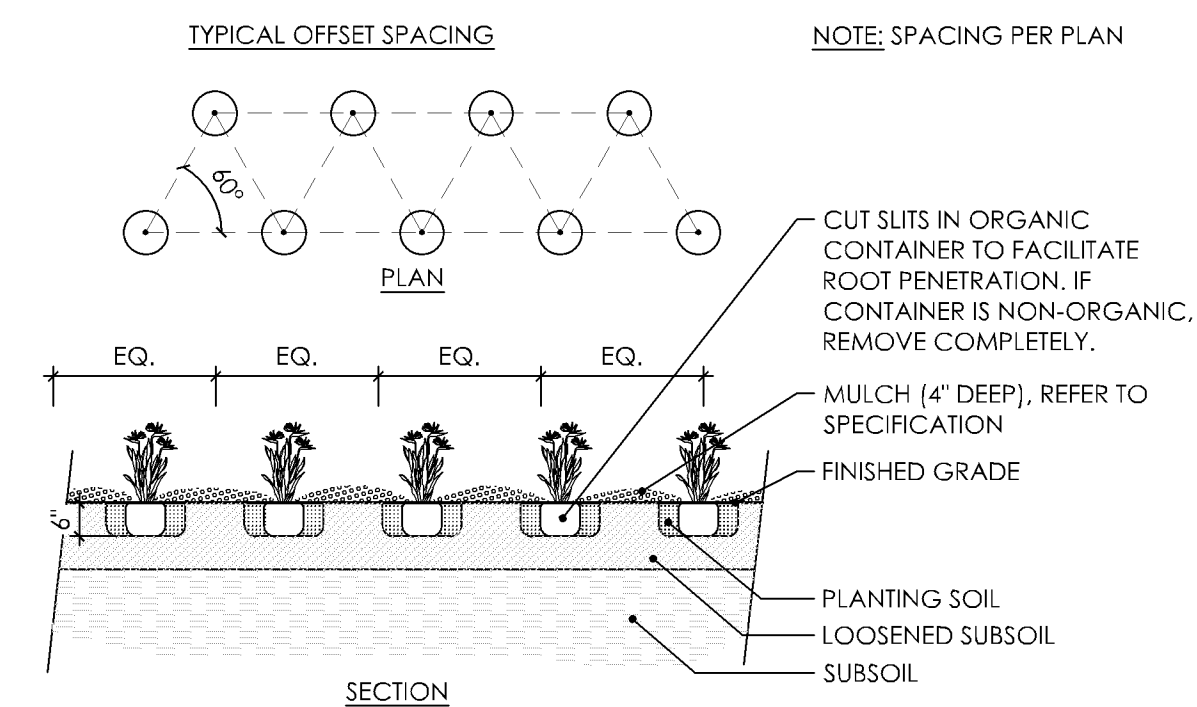

4 perennial planting typ.
scale: NTS

952 930 0050

COMMISSION NO 2025008-08 (2023003-09)

3.0