



Project name: Bloomington Fleer Repair Facility – Salt Shed

Architectural number: 22263.01

Project Narrative:

The salt shed building is a new single story 23,675 SF cast in place concrete building with a metal roof structure and metal roof deck. The new salt shed will include a salt storage area, vehicle wash down area, brine room and mechanical space. The only portion of the building that is heated is the wash down area, brine room and mechanical spaces. The building is a one-story building that is fully sprinklered with a dry system in the salt storage area and a wet system within the heated areas of the building.



C2-1
SITE PLAN

PRELIMINARY
NOT FOR CONSTRUCTION

JLG
CRANE RENTALS

01/09/2025
DESIGN DEVELOPMENT
22265.01

CITY OF BLOOMINGTON
FLEET REPAIR FACILITY
BLOOMINGTON, MN

REVISION SCHEDULE

01/09/2025
DESIGN DEVELOPMENT
22265.01

CITY OF BLOOMINGTON
FLEET REPAIR FACILITY
BLOOMINGTON, MN

REVISION SCHEDULE



Discuss with maintenance staff how the raising of ditches for wash off of the mud or snow can work with the design. Backlog of multiple row vehicles in the same right location is a safety concern.

Wash off bay's must be able to handle wash off from other maintenance related tasks such as water main breaks, street sweepers, park maintenance moving equipment, etc. The City must anticipate the wash off activity currently occurring at the Logan site.

Can wash off bay must be able to handle fully extended dump boxes.

SHEET SPEC ID LIST	
SPEC ID	SPEC SECTION & DESCRIPTION

SPEC. SECTION 8 DISCONTINUED

- [illegible]

REVISION SCHEDULE		
NO.	DESCRIPTION	DATE

710 South 2nd Street, 9th Floor
Minneapolis, MN 55401
phone (612) 246-4260
copyright © 2025

SHEET SPEC ID LIST	
SHEET ID	SPEC ID NUMBER & DESCRIPTION

KEYNOTES - EXTERIOR ELEV.	
NO.	NOTES
1	KEYNOTE

GENERAL NOTES - EXTERIOR ELEVATIONS
 1. REFER TO EXISTING ELEVATIONS FOR FLOORING AND CEILING MATERIALS

REVISION SCHEDULE	
NO.	DESCRIPTION
1	REVISION







PRELIMINARY
 NOT FOR CONSTRUCTION

CITY OF BLOOMINGTON
FLEET REPAIR FACILITY
 BLOOMINGTON, MN




A302
 EXTERIOR ELEVATIONS - SALT SHED

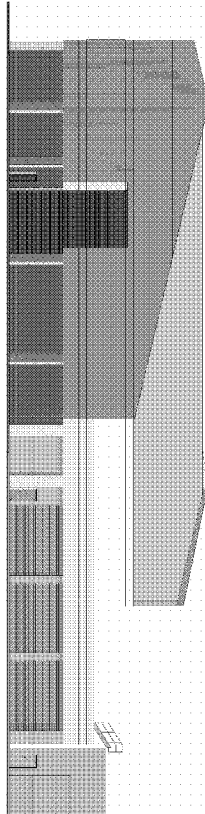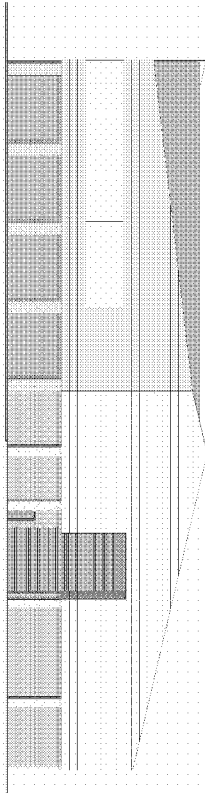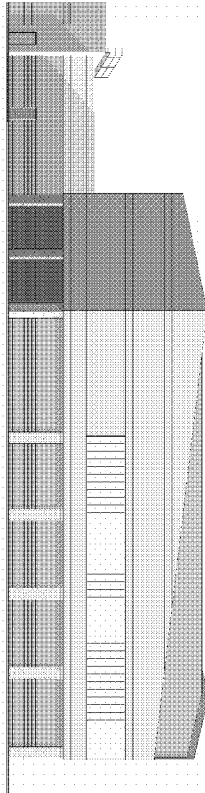

3/26/2025 9:38:28 AM

SPEC ID	SPEC SECTION & DESCRIPTION
---------	----------------------------

SPEC. SECTION 8 DISCRIPTORY

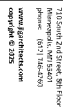


PRELIMINARY
NOT FOR CONSTRUCTION

10/17/24
BUILD
CONSTRUCTION
DOCUMENTS
PROJECT
22263.01
SHEET
A402
SALT SHED -
BUILDING SECTIONS


$$\frac{2}{A402}$$

SCALE 1/8" = 1'-0"

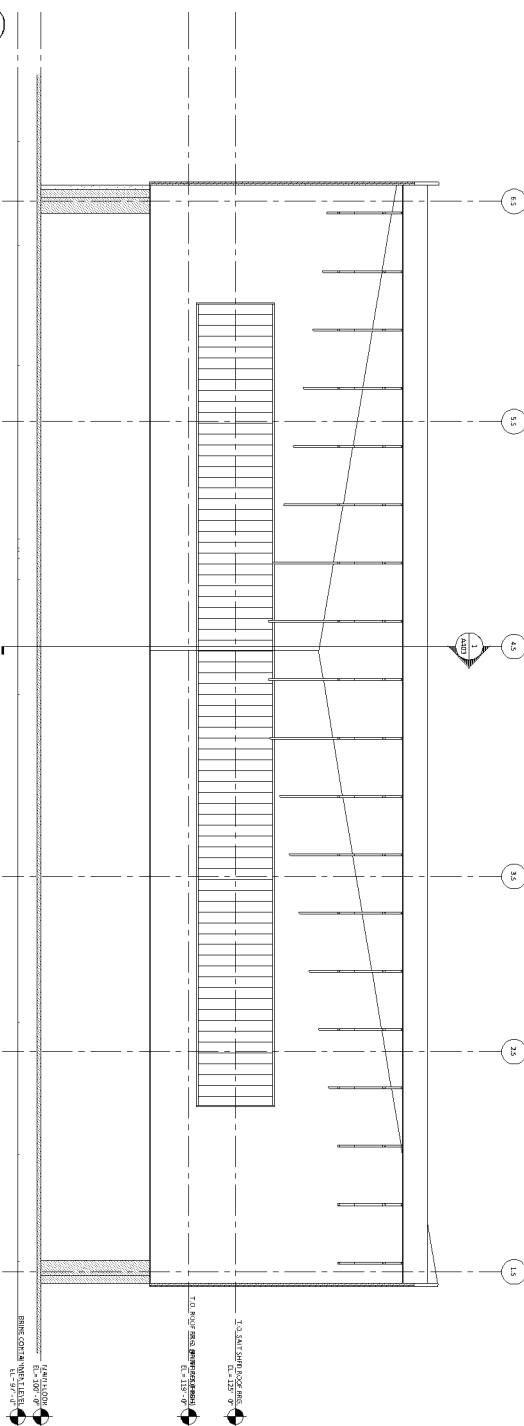

A circular logo with a horizontal line. The number '1' is in the upper half and 'A402' is in the lower half.


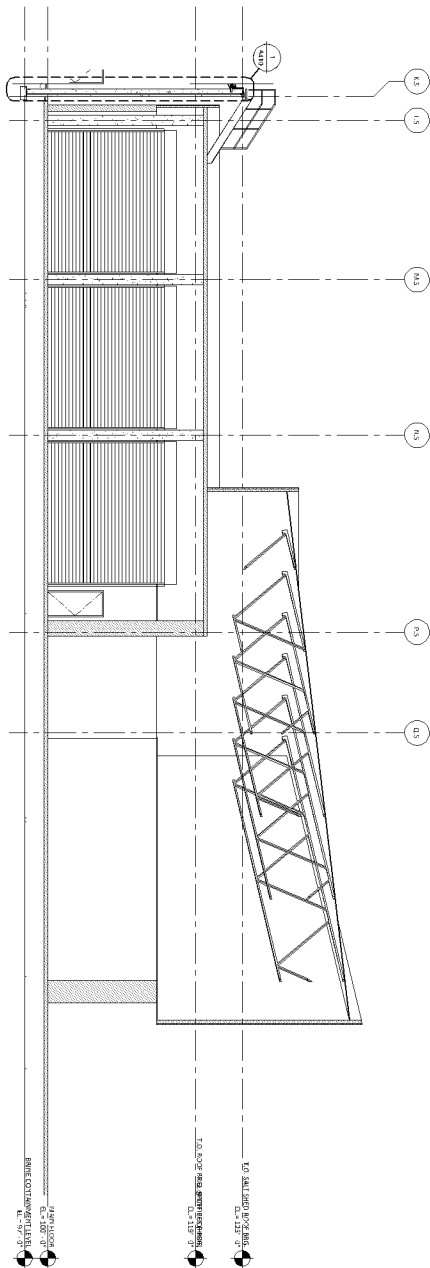

SHEET SPEC ID LIST

SHEET ID SPECIFICATION & DESCRIPTION





REVISION SCHEDULE	
NO.	DESCRIPTION
DATE	

PRELIMINARY
NOT FOR CONSTRUCTION


CITY OF BLOOMINGTON
FLEET REPAIR FACILITY
BLOOMINGTON, MN

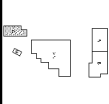

DATE: 10/17/24
CONSTRUCTION DOCUMENTS

PROJECT: 22065.01
SHEET: A403

SALT SHED - BUILDING SECTIONS

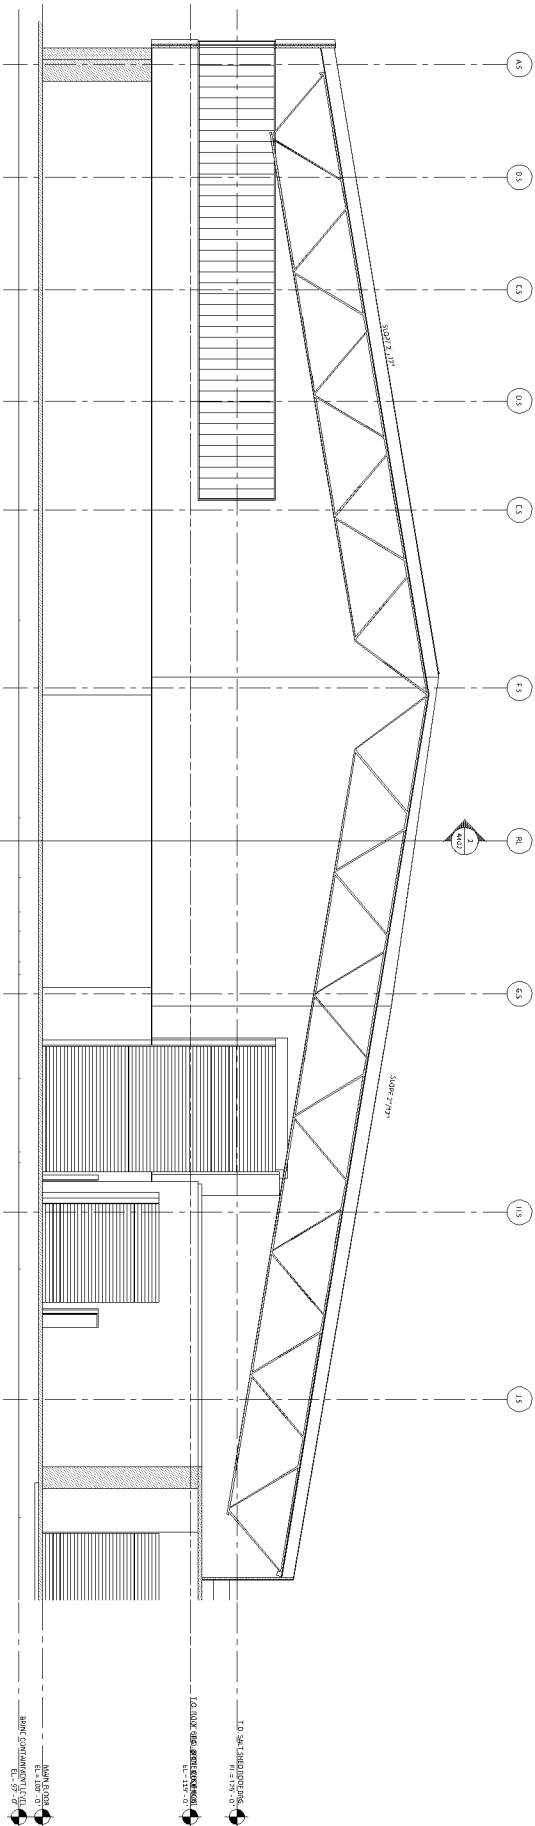

1 SALT SHED SECTION NORTHWEST
A403
SCALE: 1/8\"/>

3/26/2025 9:30:30 AM