
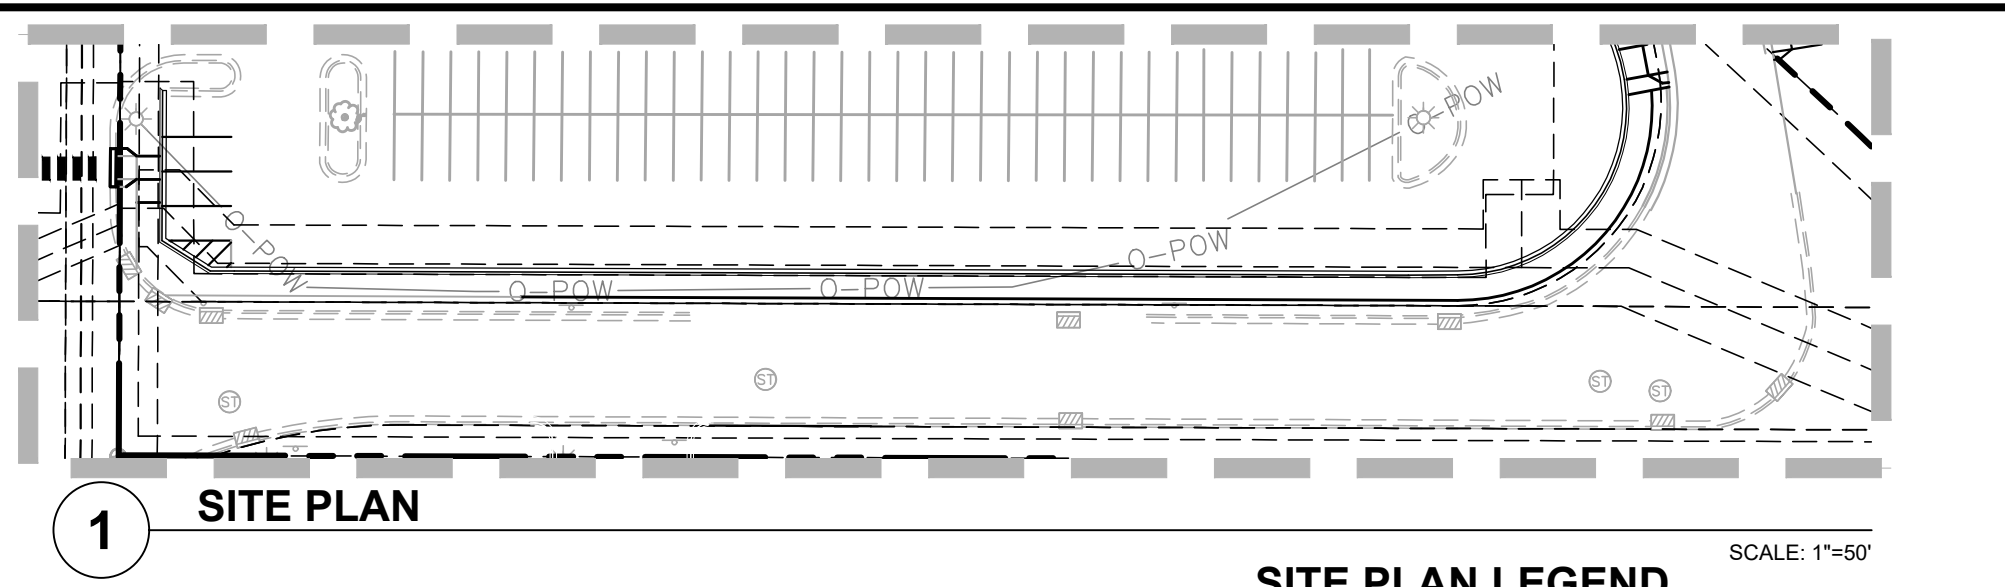


This document, together with the concepts and designs presented herein, as an instrument of service, is intended only for the specific purpose and client for which it was prepared. Reuse of and/or improper reliance on this document without written authorization and adaptation by Kimley-Horn and Associates, Inc. shall be without liability to Kimley-Horn and Associates, Inc.

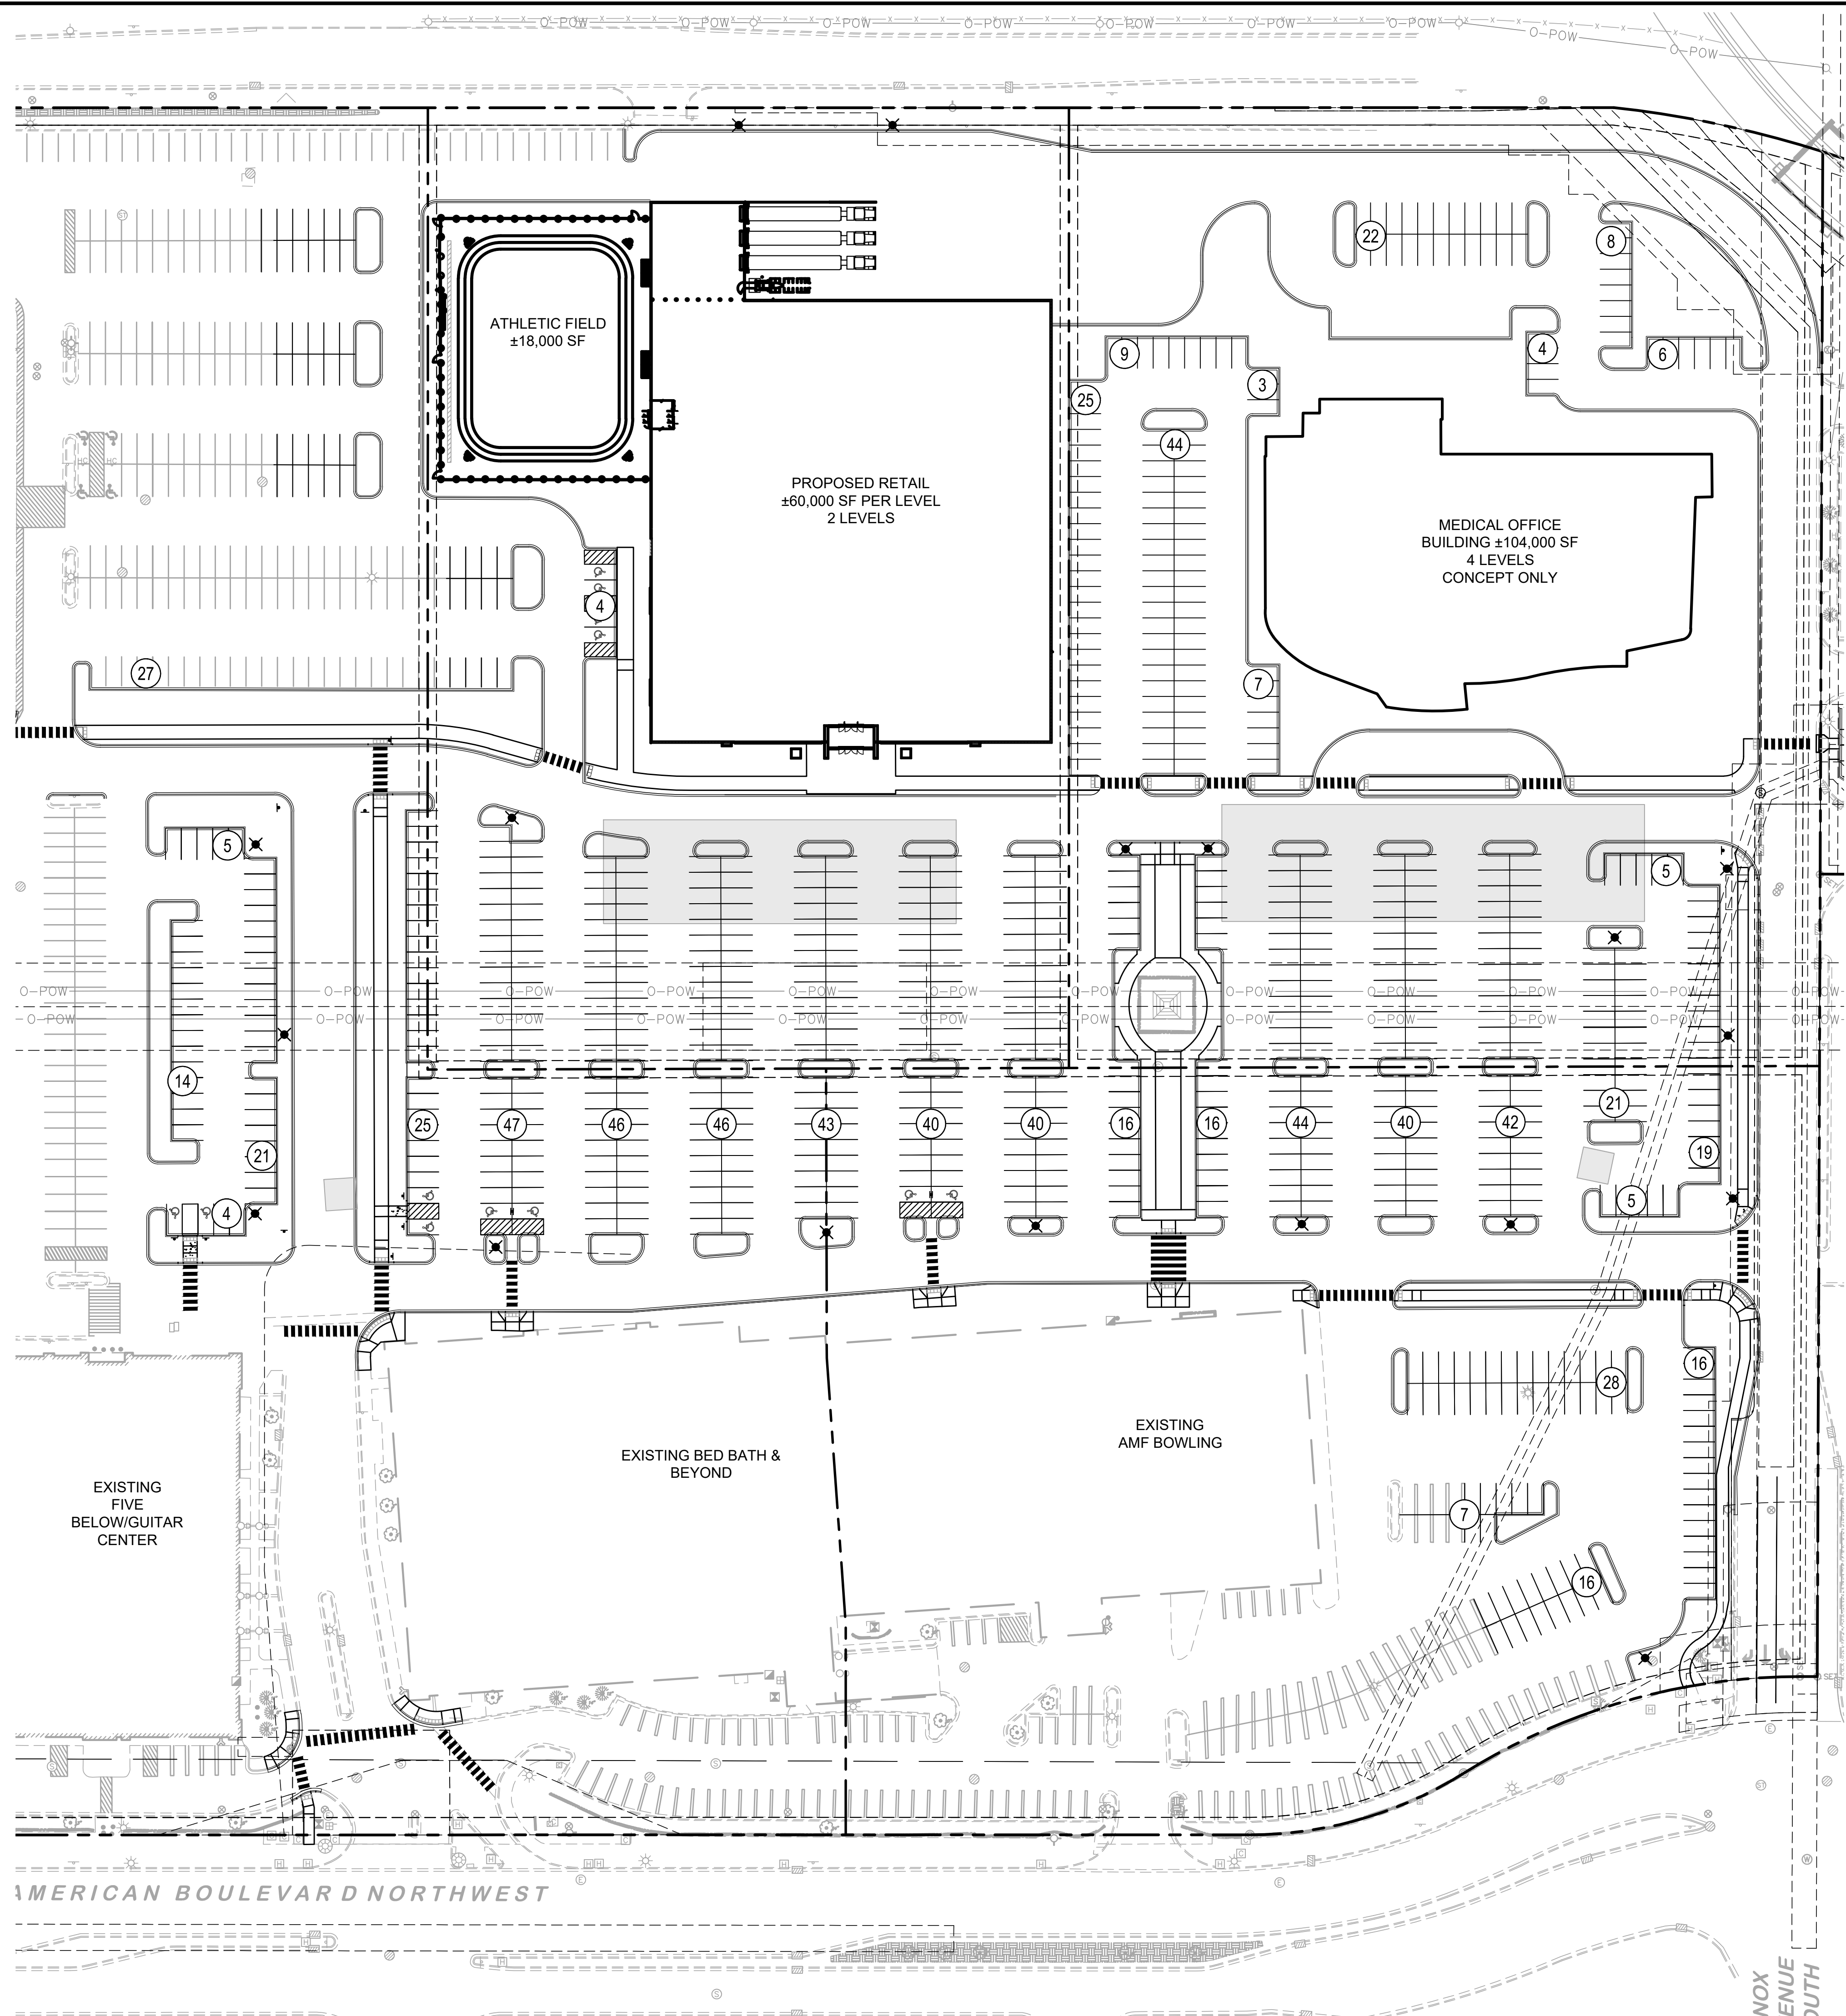

811
Know what's below.
Call before you dig.

NORTH

GRAPHIC SCALE IN FEET
0 25 50 100

PRELIMINARY - NOT FOR CONSTRUCTION

SOUTHTOWN REDEVELOPMENT
PREPARED FOR
KRAUS ANDERSON
BLOOMINGTON, MN

**PRELIMINARY
DEVELOPMENT
PLAN**

KHA PROJECT	18051008
DATE	07/09/2024
SCALE	AS SHOWN
DESIGNED BY	NAB
DRAWN BY	AMZ
CHECKED BY	ACL
PROPERTY	ARK C. LORENSGARD, P.E.
DATE	XX/XX/XXXX
INC. NO.	60551

I HEREBY CERTIFY THAT THIS PLAN, SPECIFICATIONS AND PROPOSALS PREPARED BY ME OR UNDER MY DIRECT SUPERVISION AND THAT I AM A DULY LICENSED PROFESSIONAL ENGINEER UNDER THE LAWS OF THE STATE OF MINNESOTA.

WWW.KIMLEY-HORN.COM

Kimley-Horn

767 EUSTIS STREET, SUITE 100, ST. PAUL, MN 55114
PHONE: 651-685-4197

NO.	REVISIONS	DATE	BY