





PROJECT SITE

02 AREA MAP
SCALE: 12" = 1'-0"

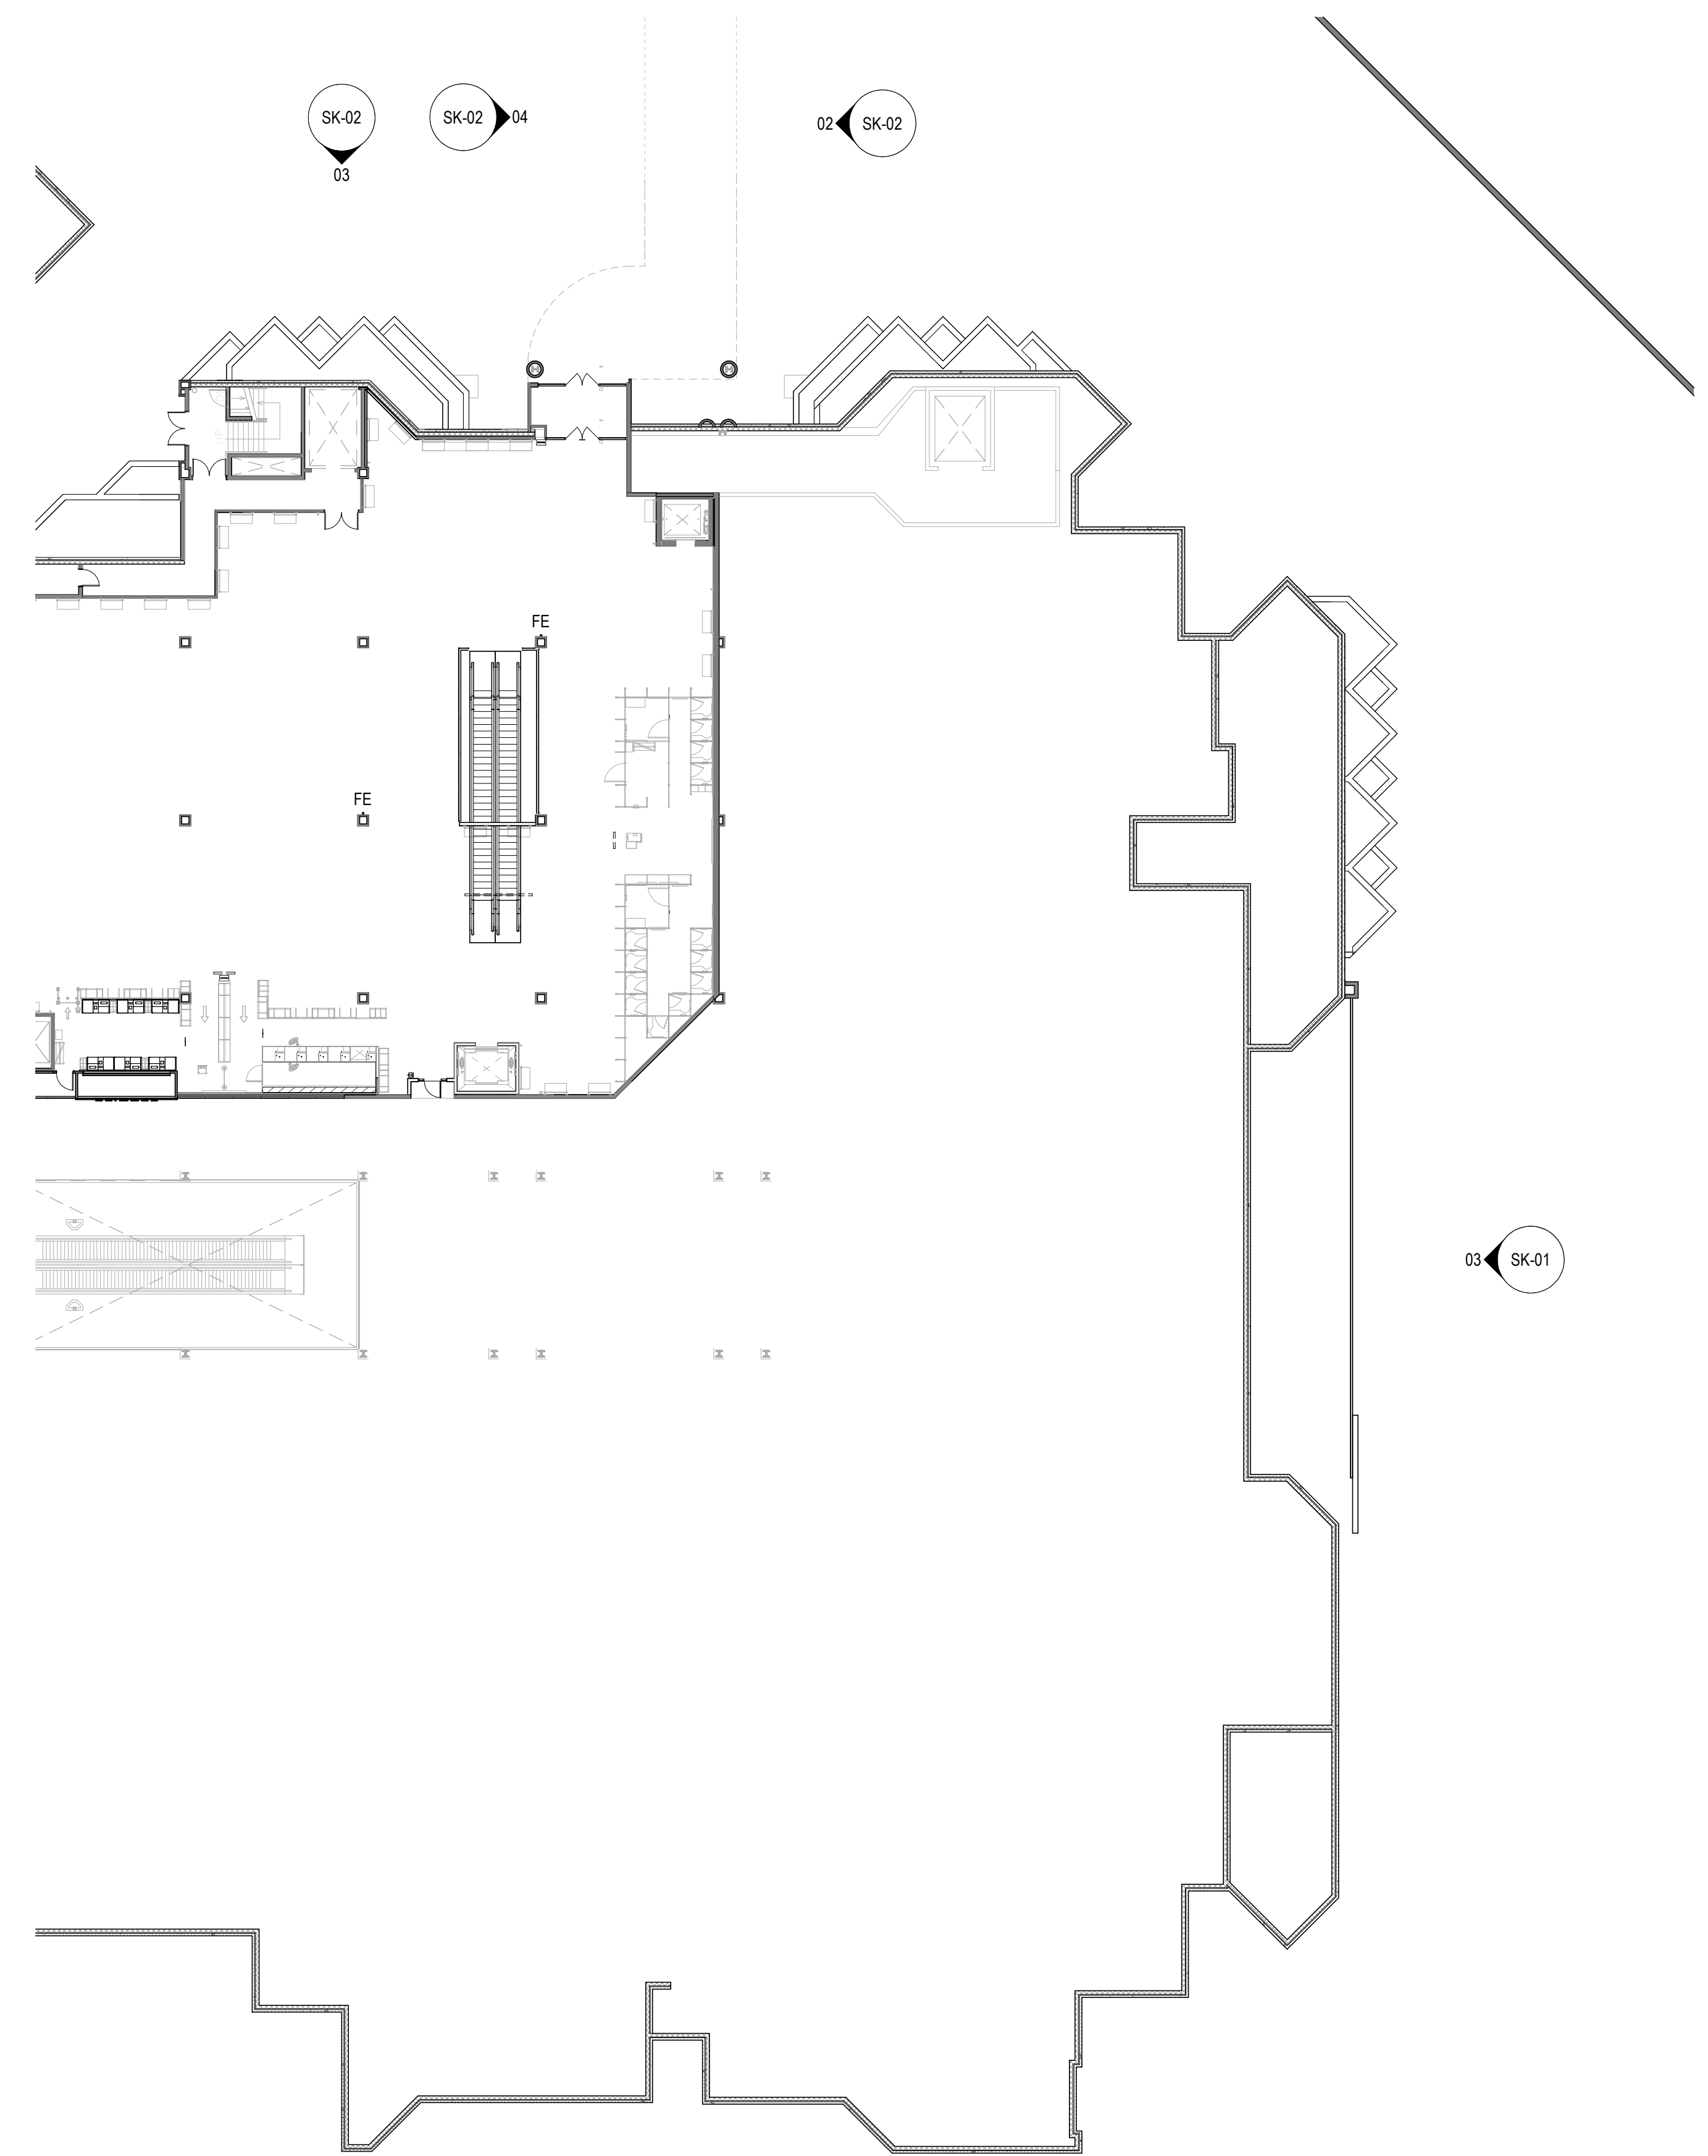

01 SITE MAP 01
SCALE: 3/8" = 1'-0"

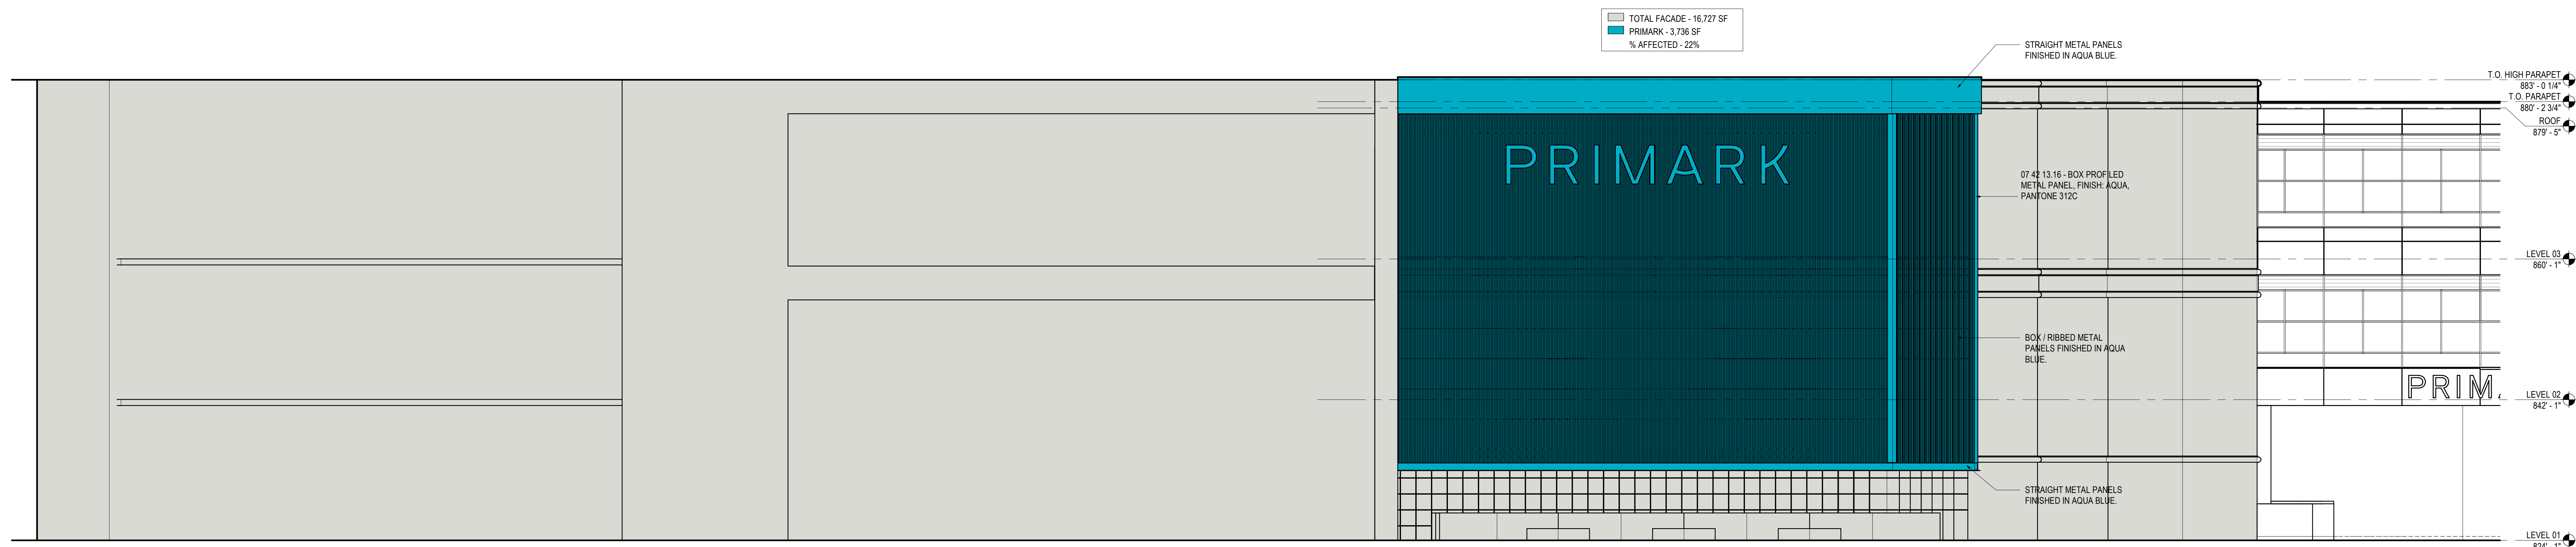

03 FACADE SOUTH - DIAGRAMATIC
SCALE: 1/8" = 1'-0"

PRIMARK
PRIMARK
143 EAST BROADWAY
BLOOMINGTON, MN 55425

Gensler

10 North Park Place
Suite 400
Morristown, NJ 07960
Tel: (813) 204-9000
Fax: (813) 223-6948

Rosini Engineering, PC
Mechanical Design Engineers
24-25 40th Avenue
Long Island City, NY 11101
Phone: 212-686-9100

Eipel Engineering Group, D.P.C.
Structural Engineer of Record
307 Seventh Avenue, Suite 1105
New York, NY 10001
Phone: 212-686-9100

Date	Description
10.10.2025	ISSUE FOR PERMIT

Seal / Signature


Project Name
MALL OF AMERICA

Project Number
12.0357.050


Description
ELEVATIONS

Scale
As indicated


SK-01

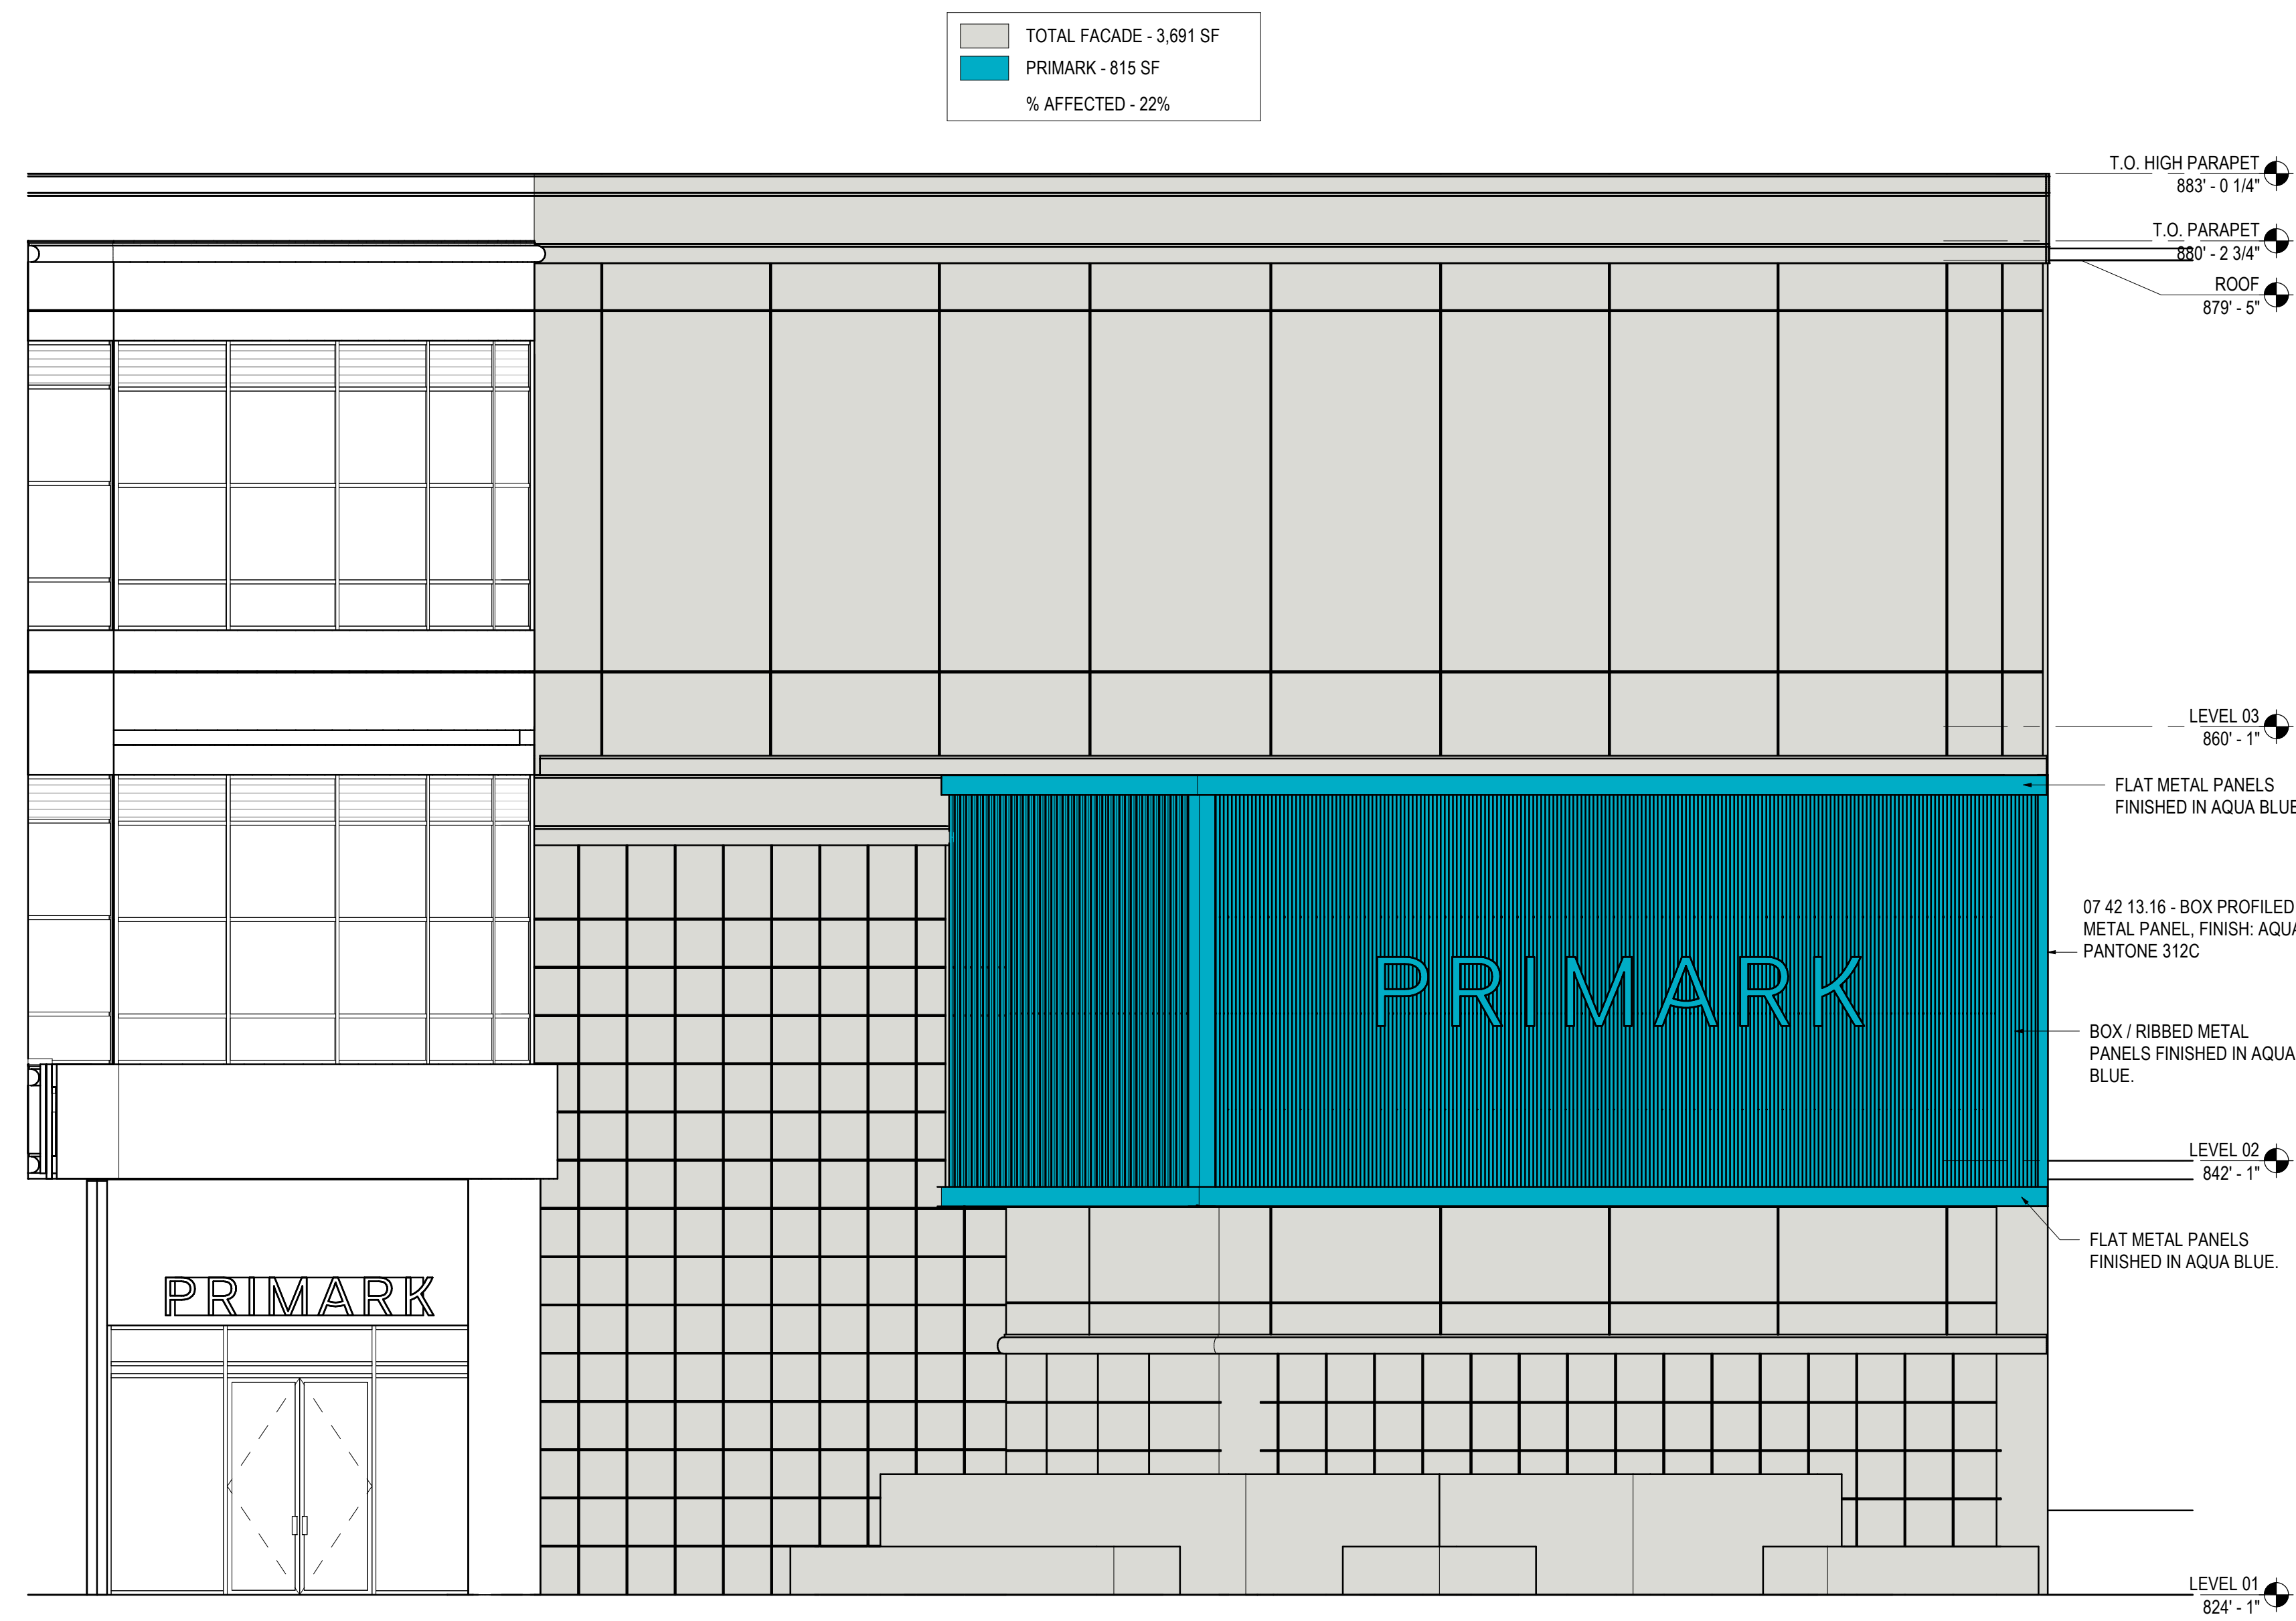


03 FACADE EAST - DIAGRAMATIC
SCALE: 3/16" = 1'-0"

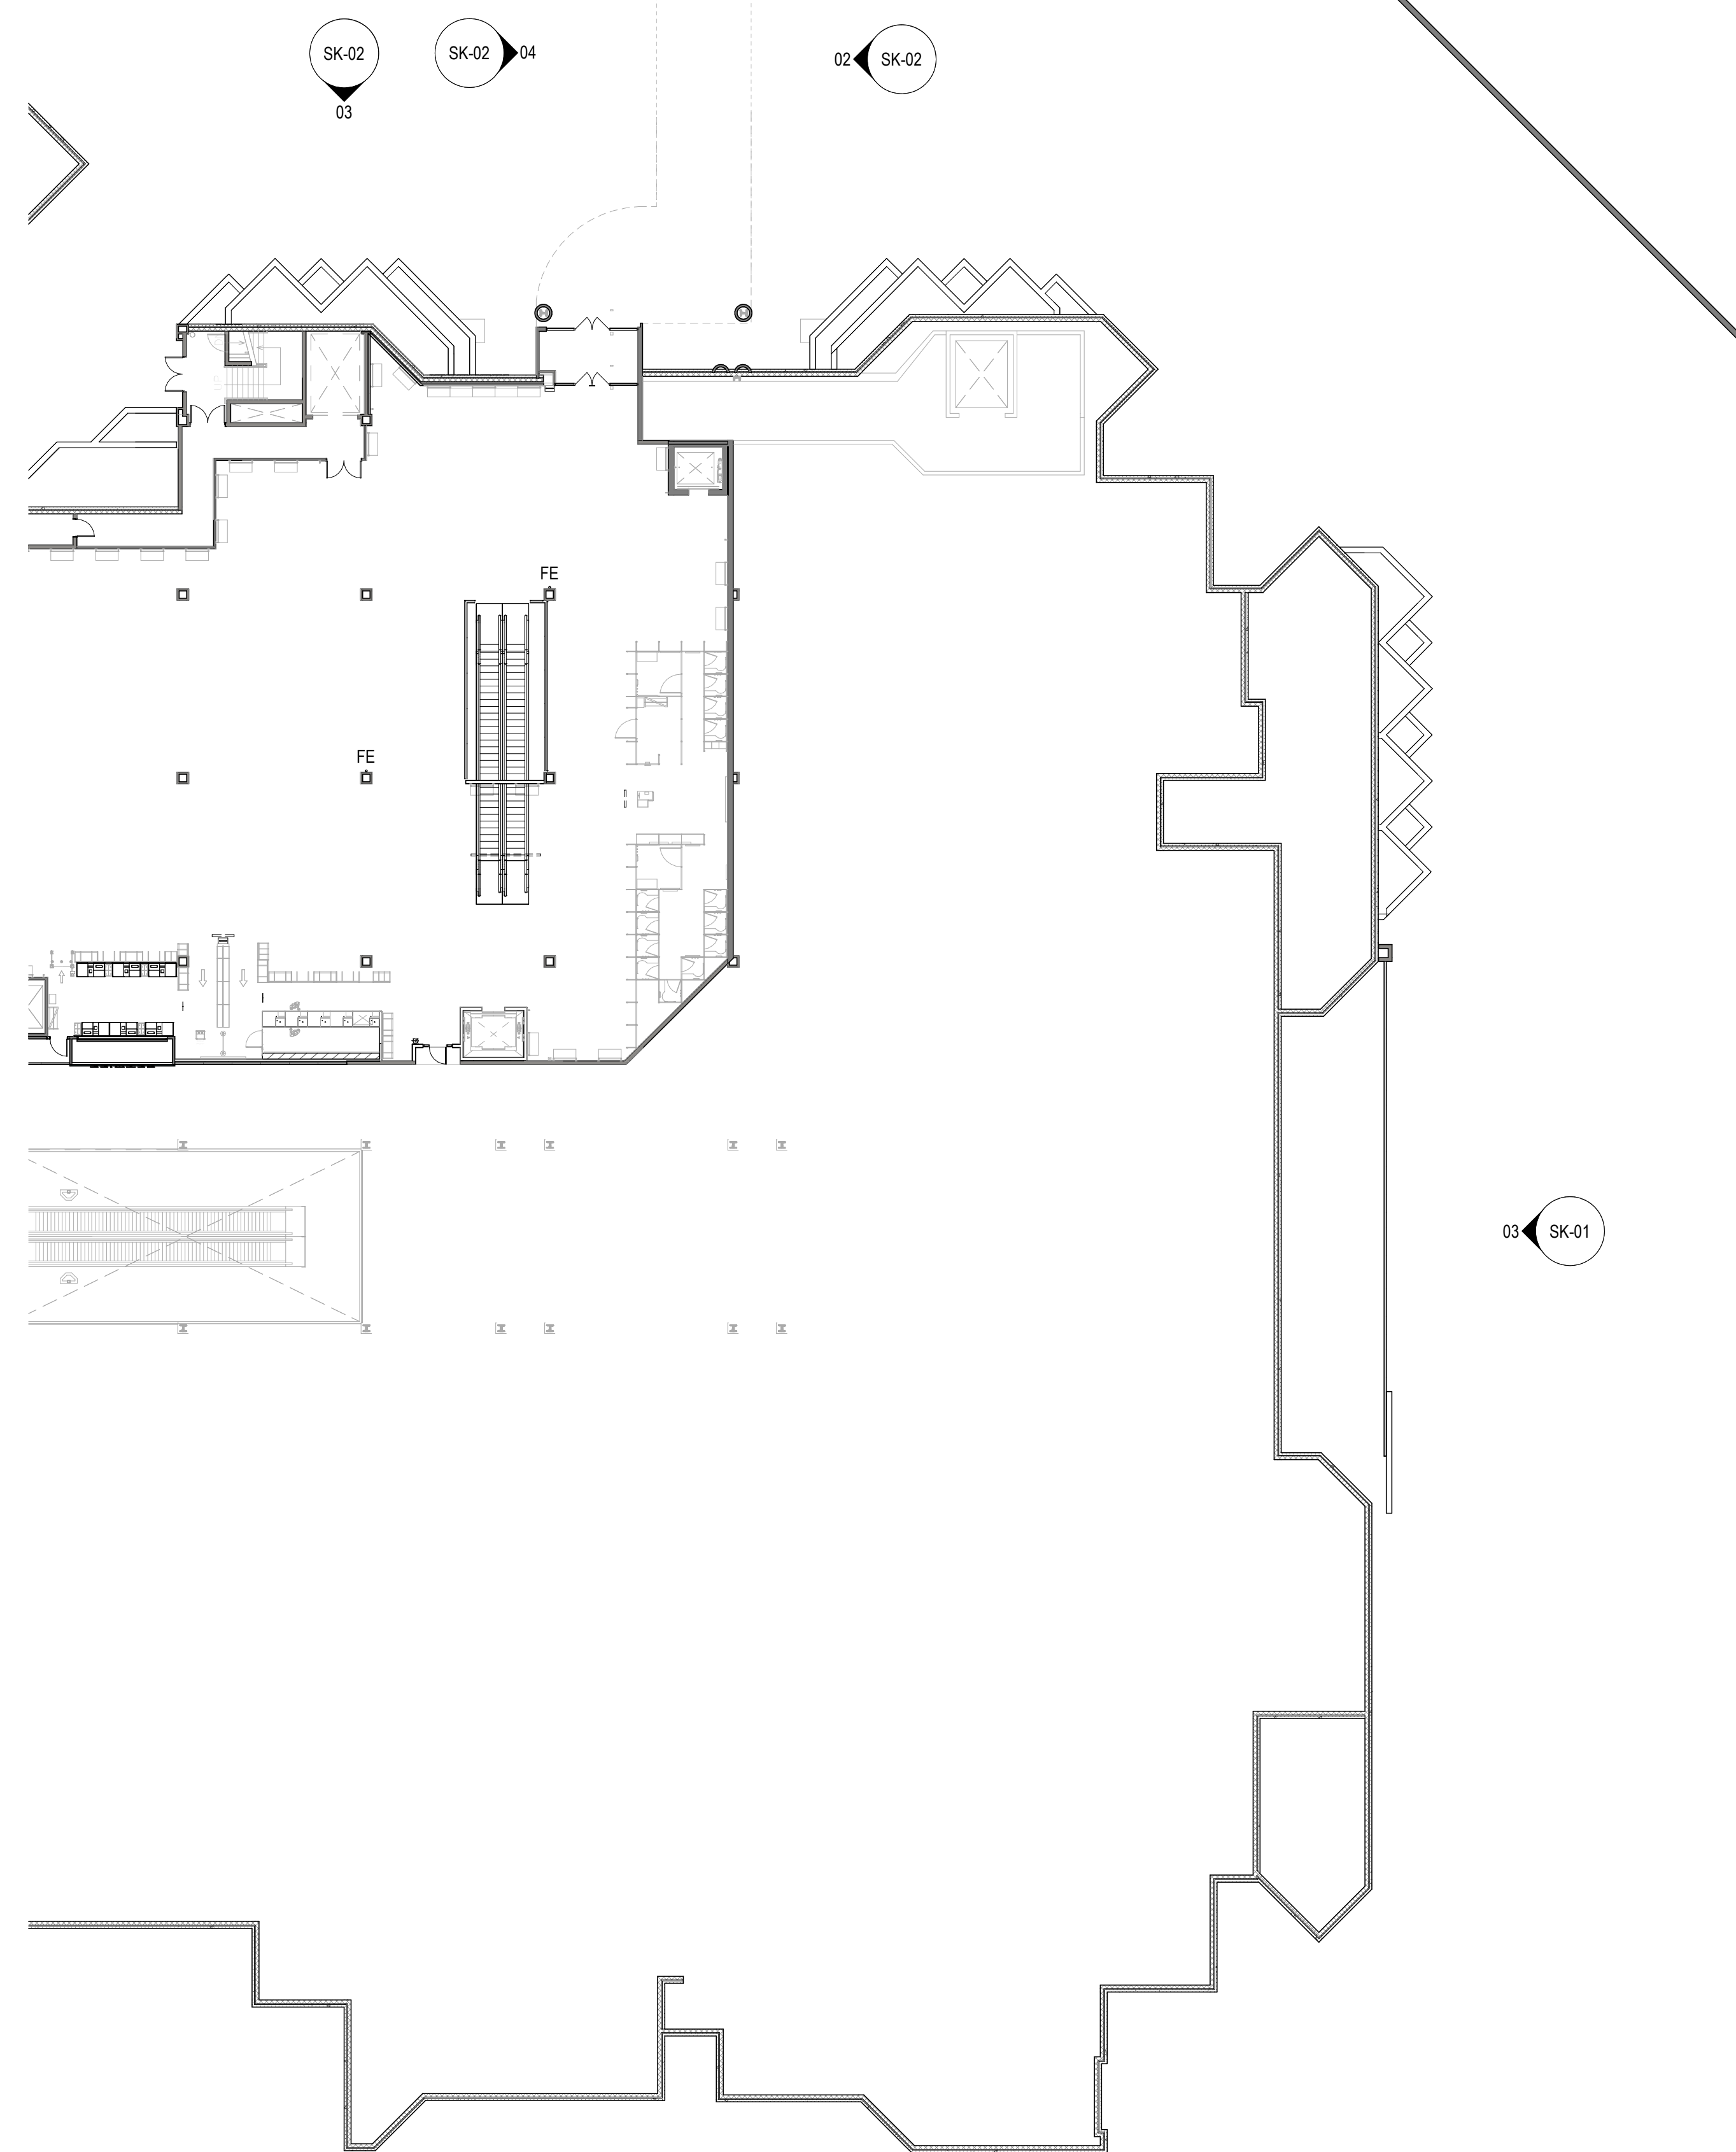

01 SITE MAP 02
SCALE: 3/16" = 1'-0"

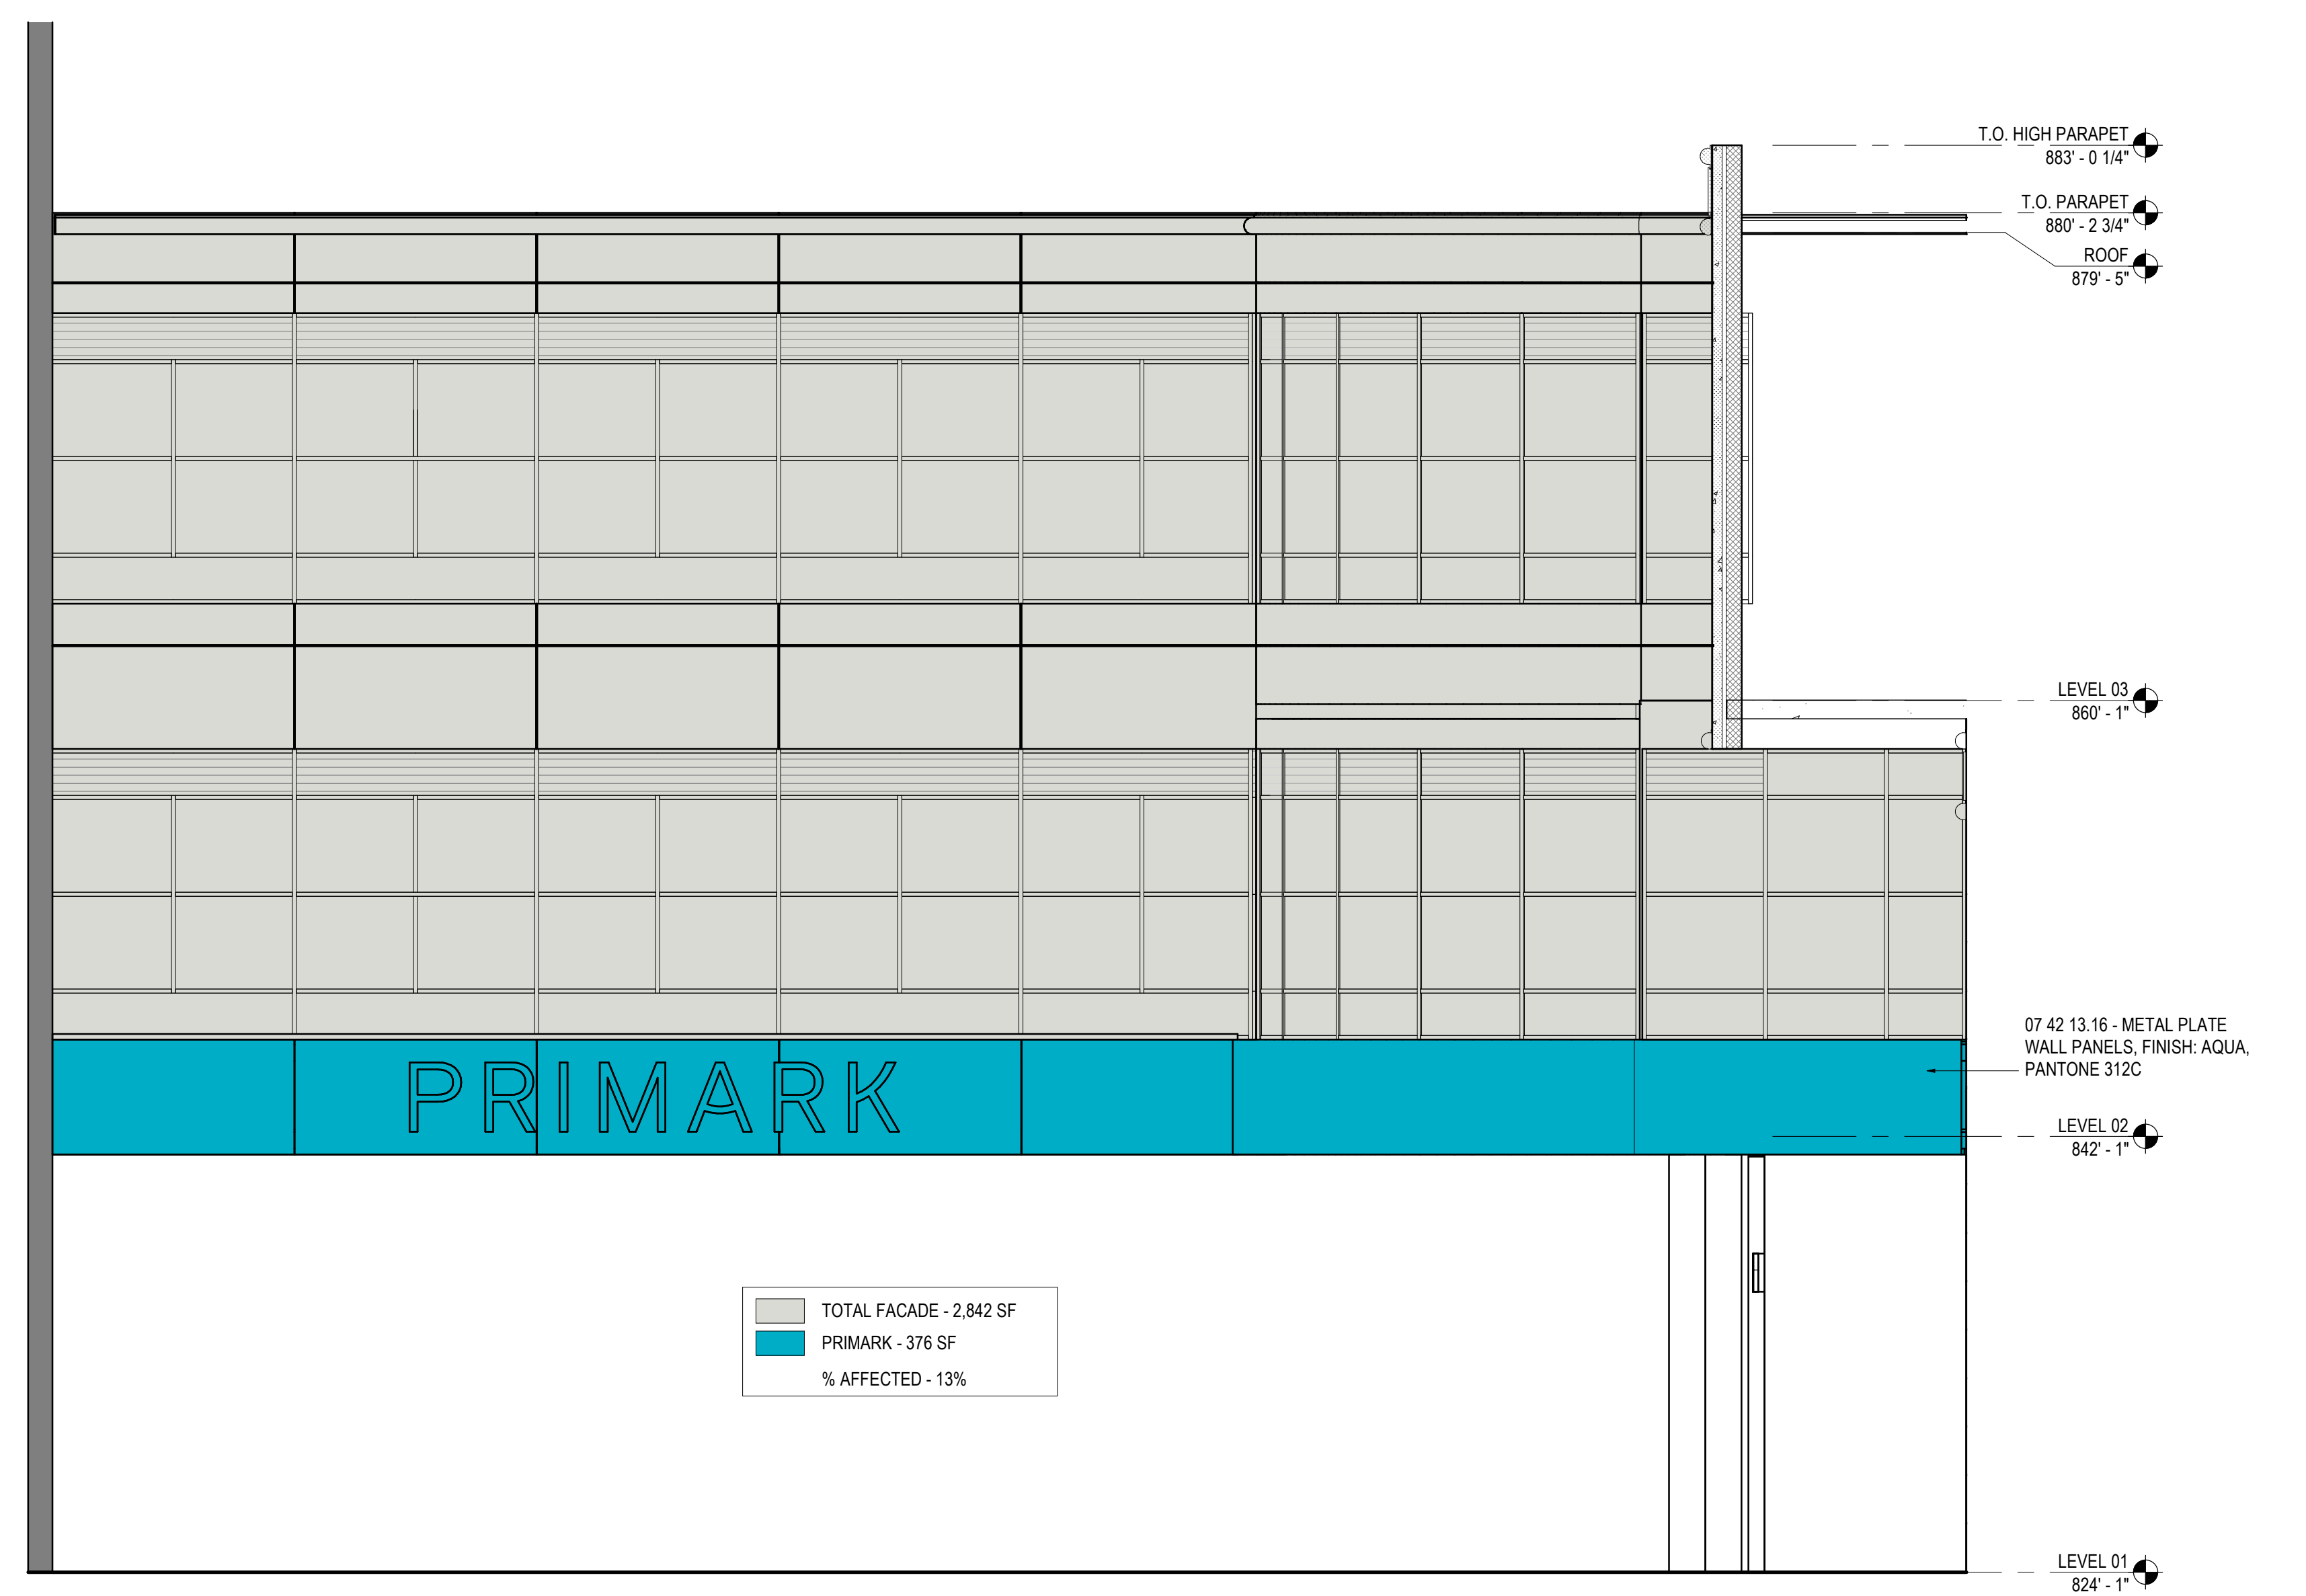

04 FACADE NORTH BRIDGE - DIAGRAMATIC
SCALE: 3/16" = 1'-0"

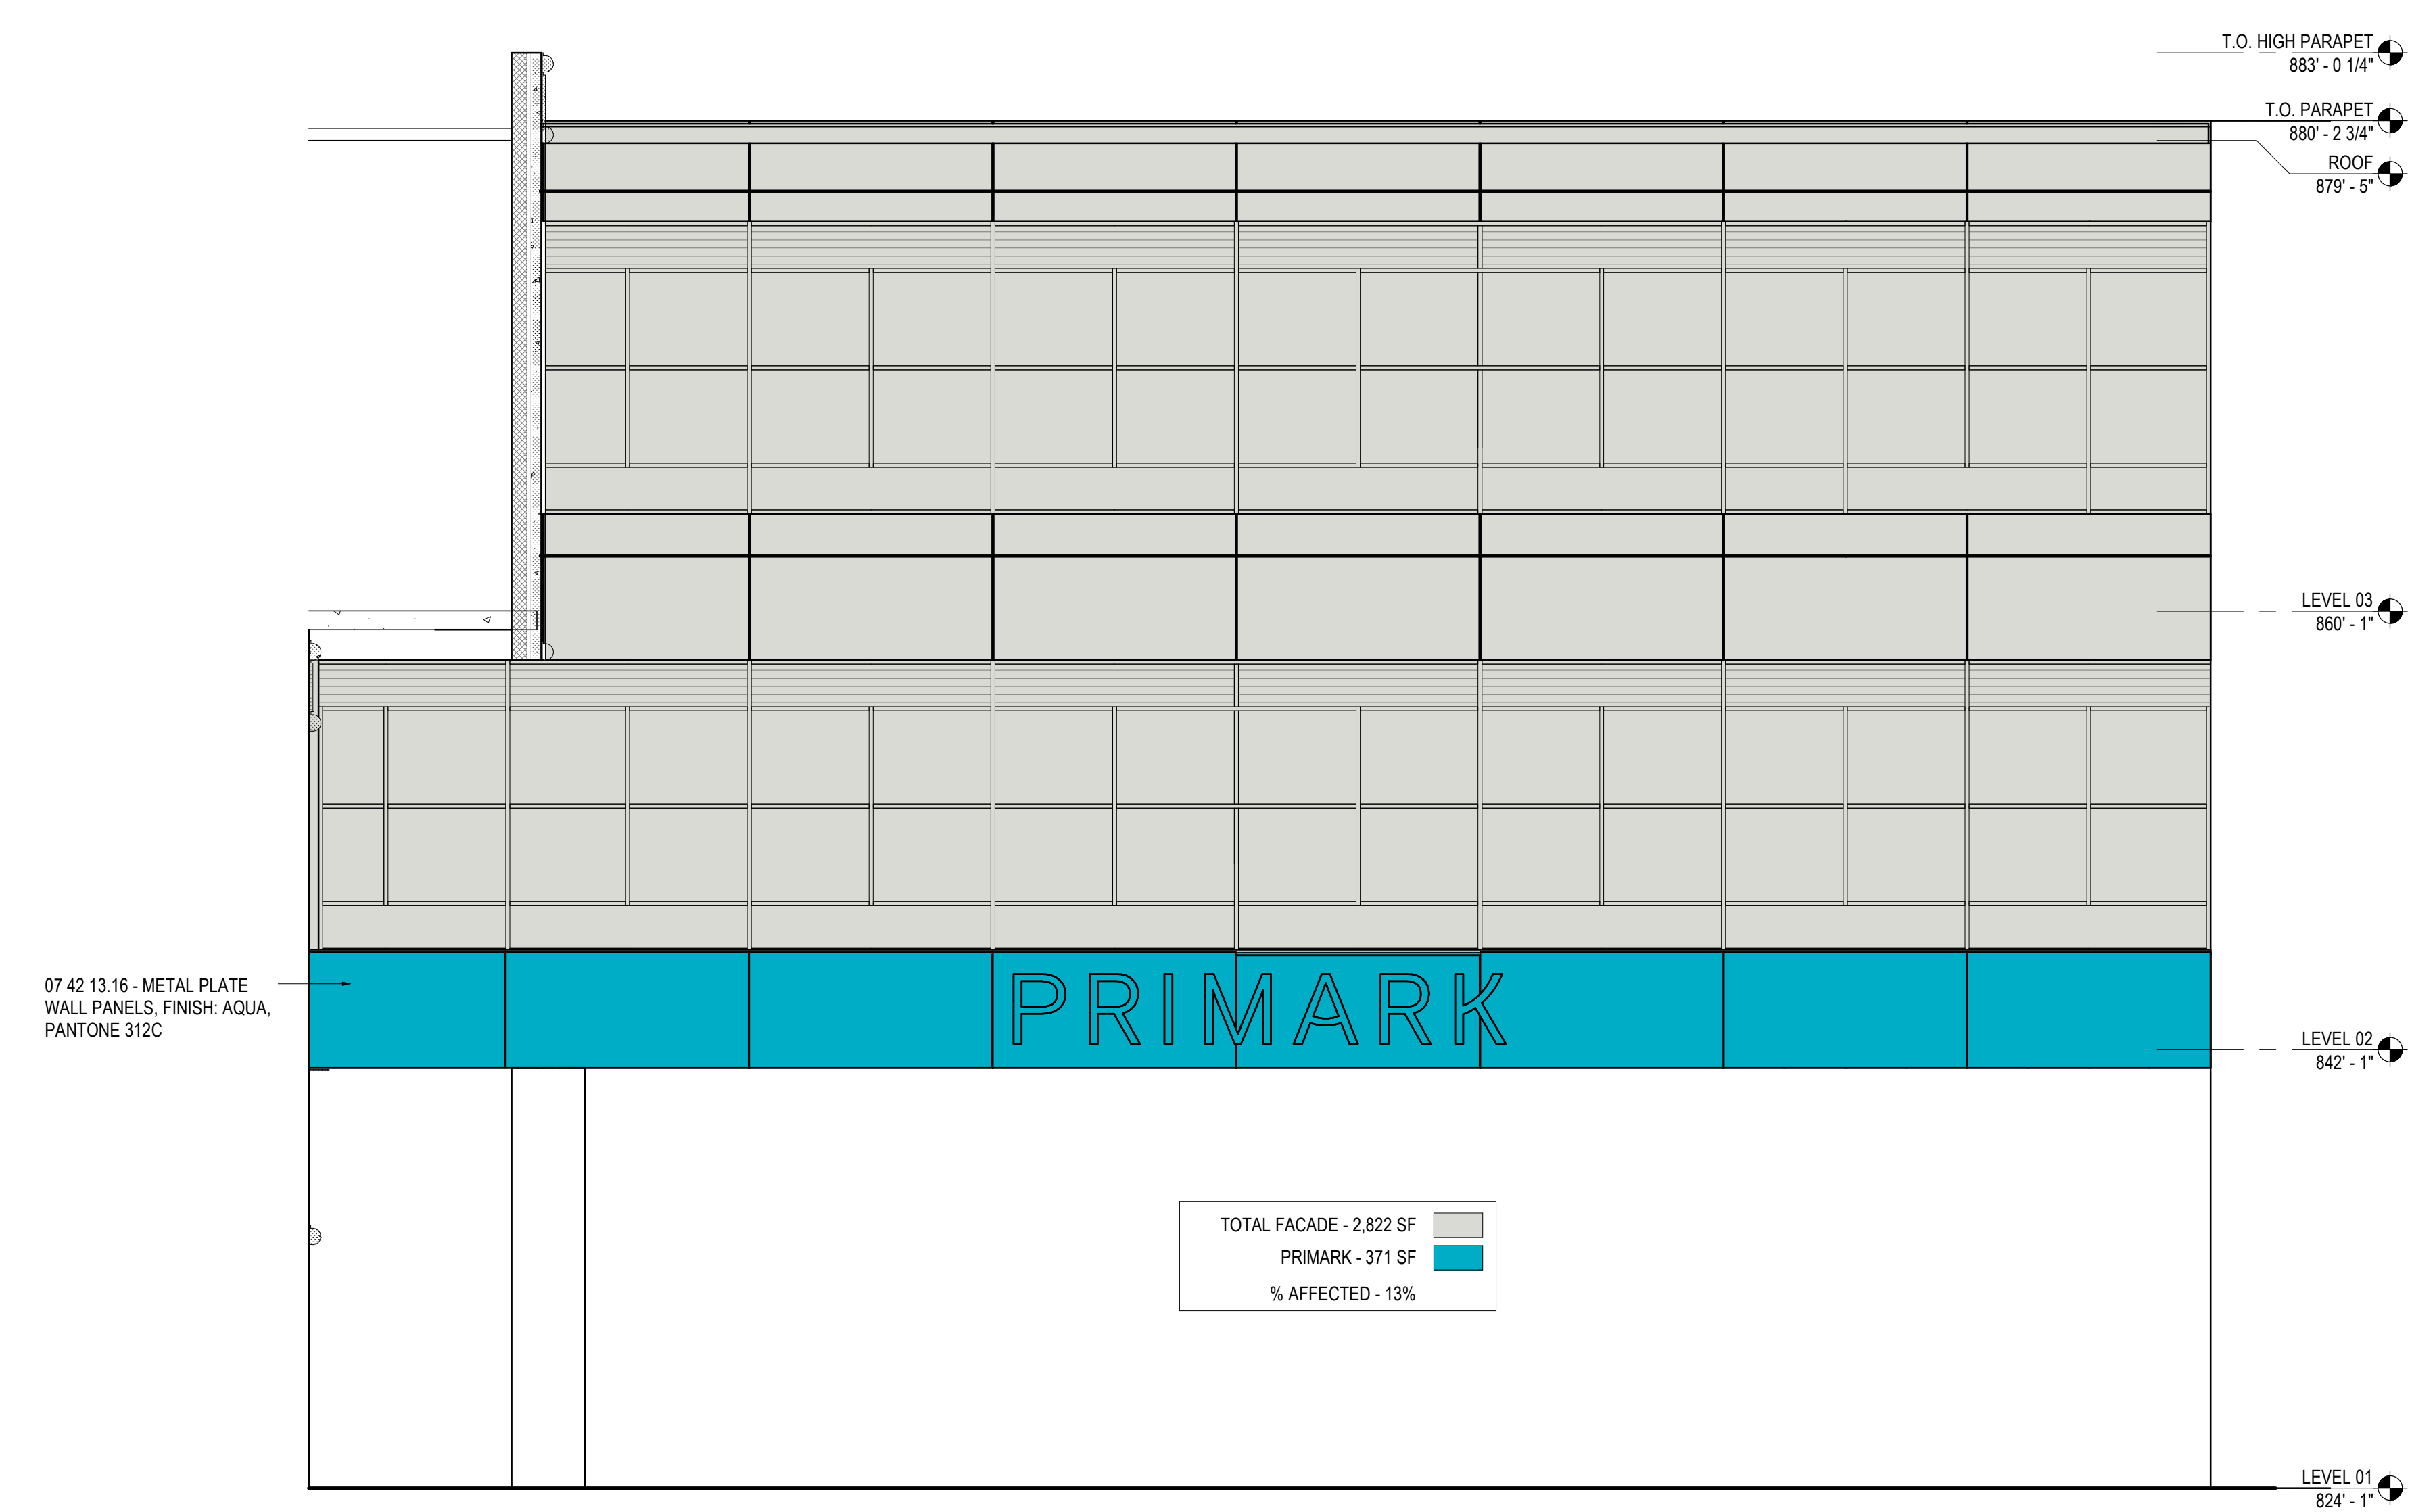

02 FACADE NORTH SOUTH - DIAGRAMATIC
SCALE: 3/16" = 1'-0"

PRIMARK
PRIMARK
143 EAST BROADWAY
BLOOMINGTON, MN 55425

Gensler
10 North Park Place
Suite 400
Morristown, NJ 07960
Tel: (813) 204-9000
Fax: (813) 223-6948

Rosini Engineering, PC
Mechanical Design Engineers
24-29 40th Avenue
Long Island City, NY 11101
Phone: 212-686-0422

Eipel Engineering Group, D.P.C.
Structural Engineer of Record
307 Seventh Avenue, Suite 1105
New York, NY 10001
Phone: 212-686-0100

Date	Description
10.10.2025	ISSUE FOR PERMIT

Seal / Signature

Project Name
MALL OF AMERICA

Project Number
12.0357.050

Description
ELEVATIONS

Scale
As indicated

SK-02