



# FIRST LEVEL - FLOOR PLAN

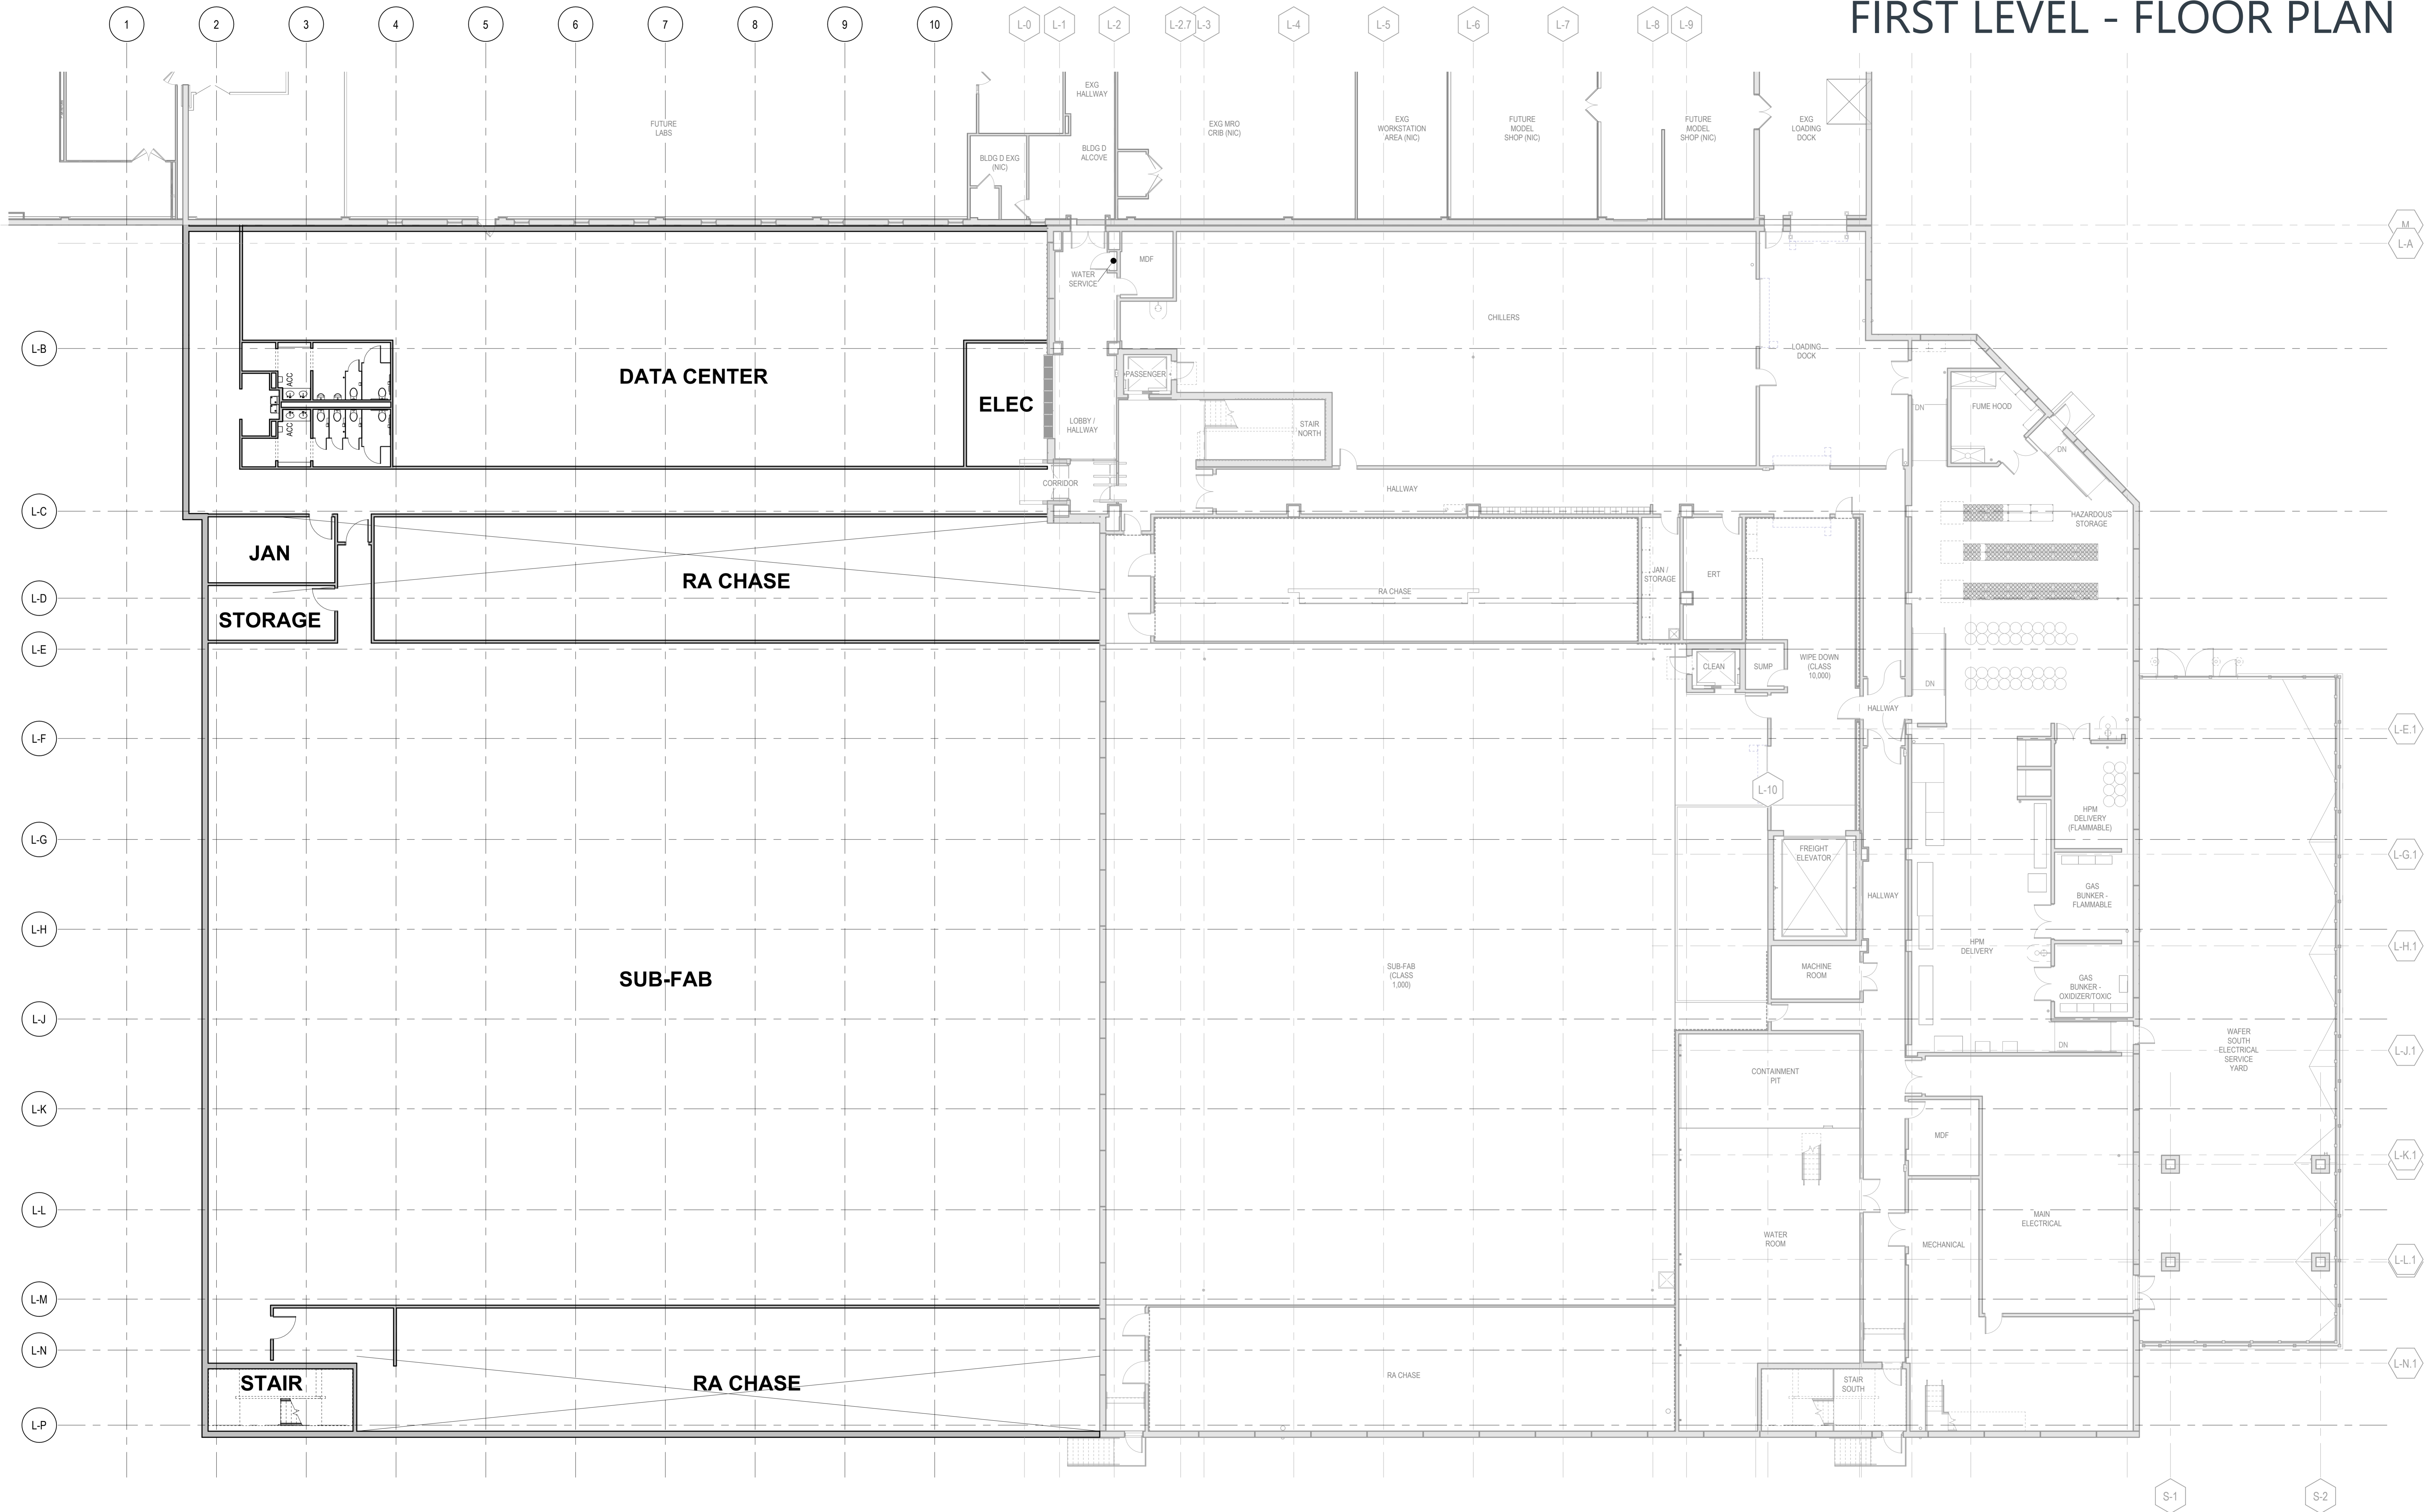

FLOOR PLAN - FIRST LEVEL  
3/32" = 1'-0"

# SECOND LEVEL - FLOOR PLAN

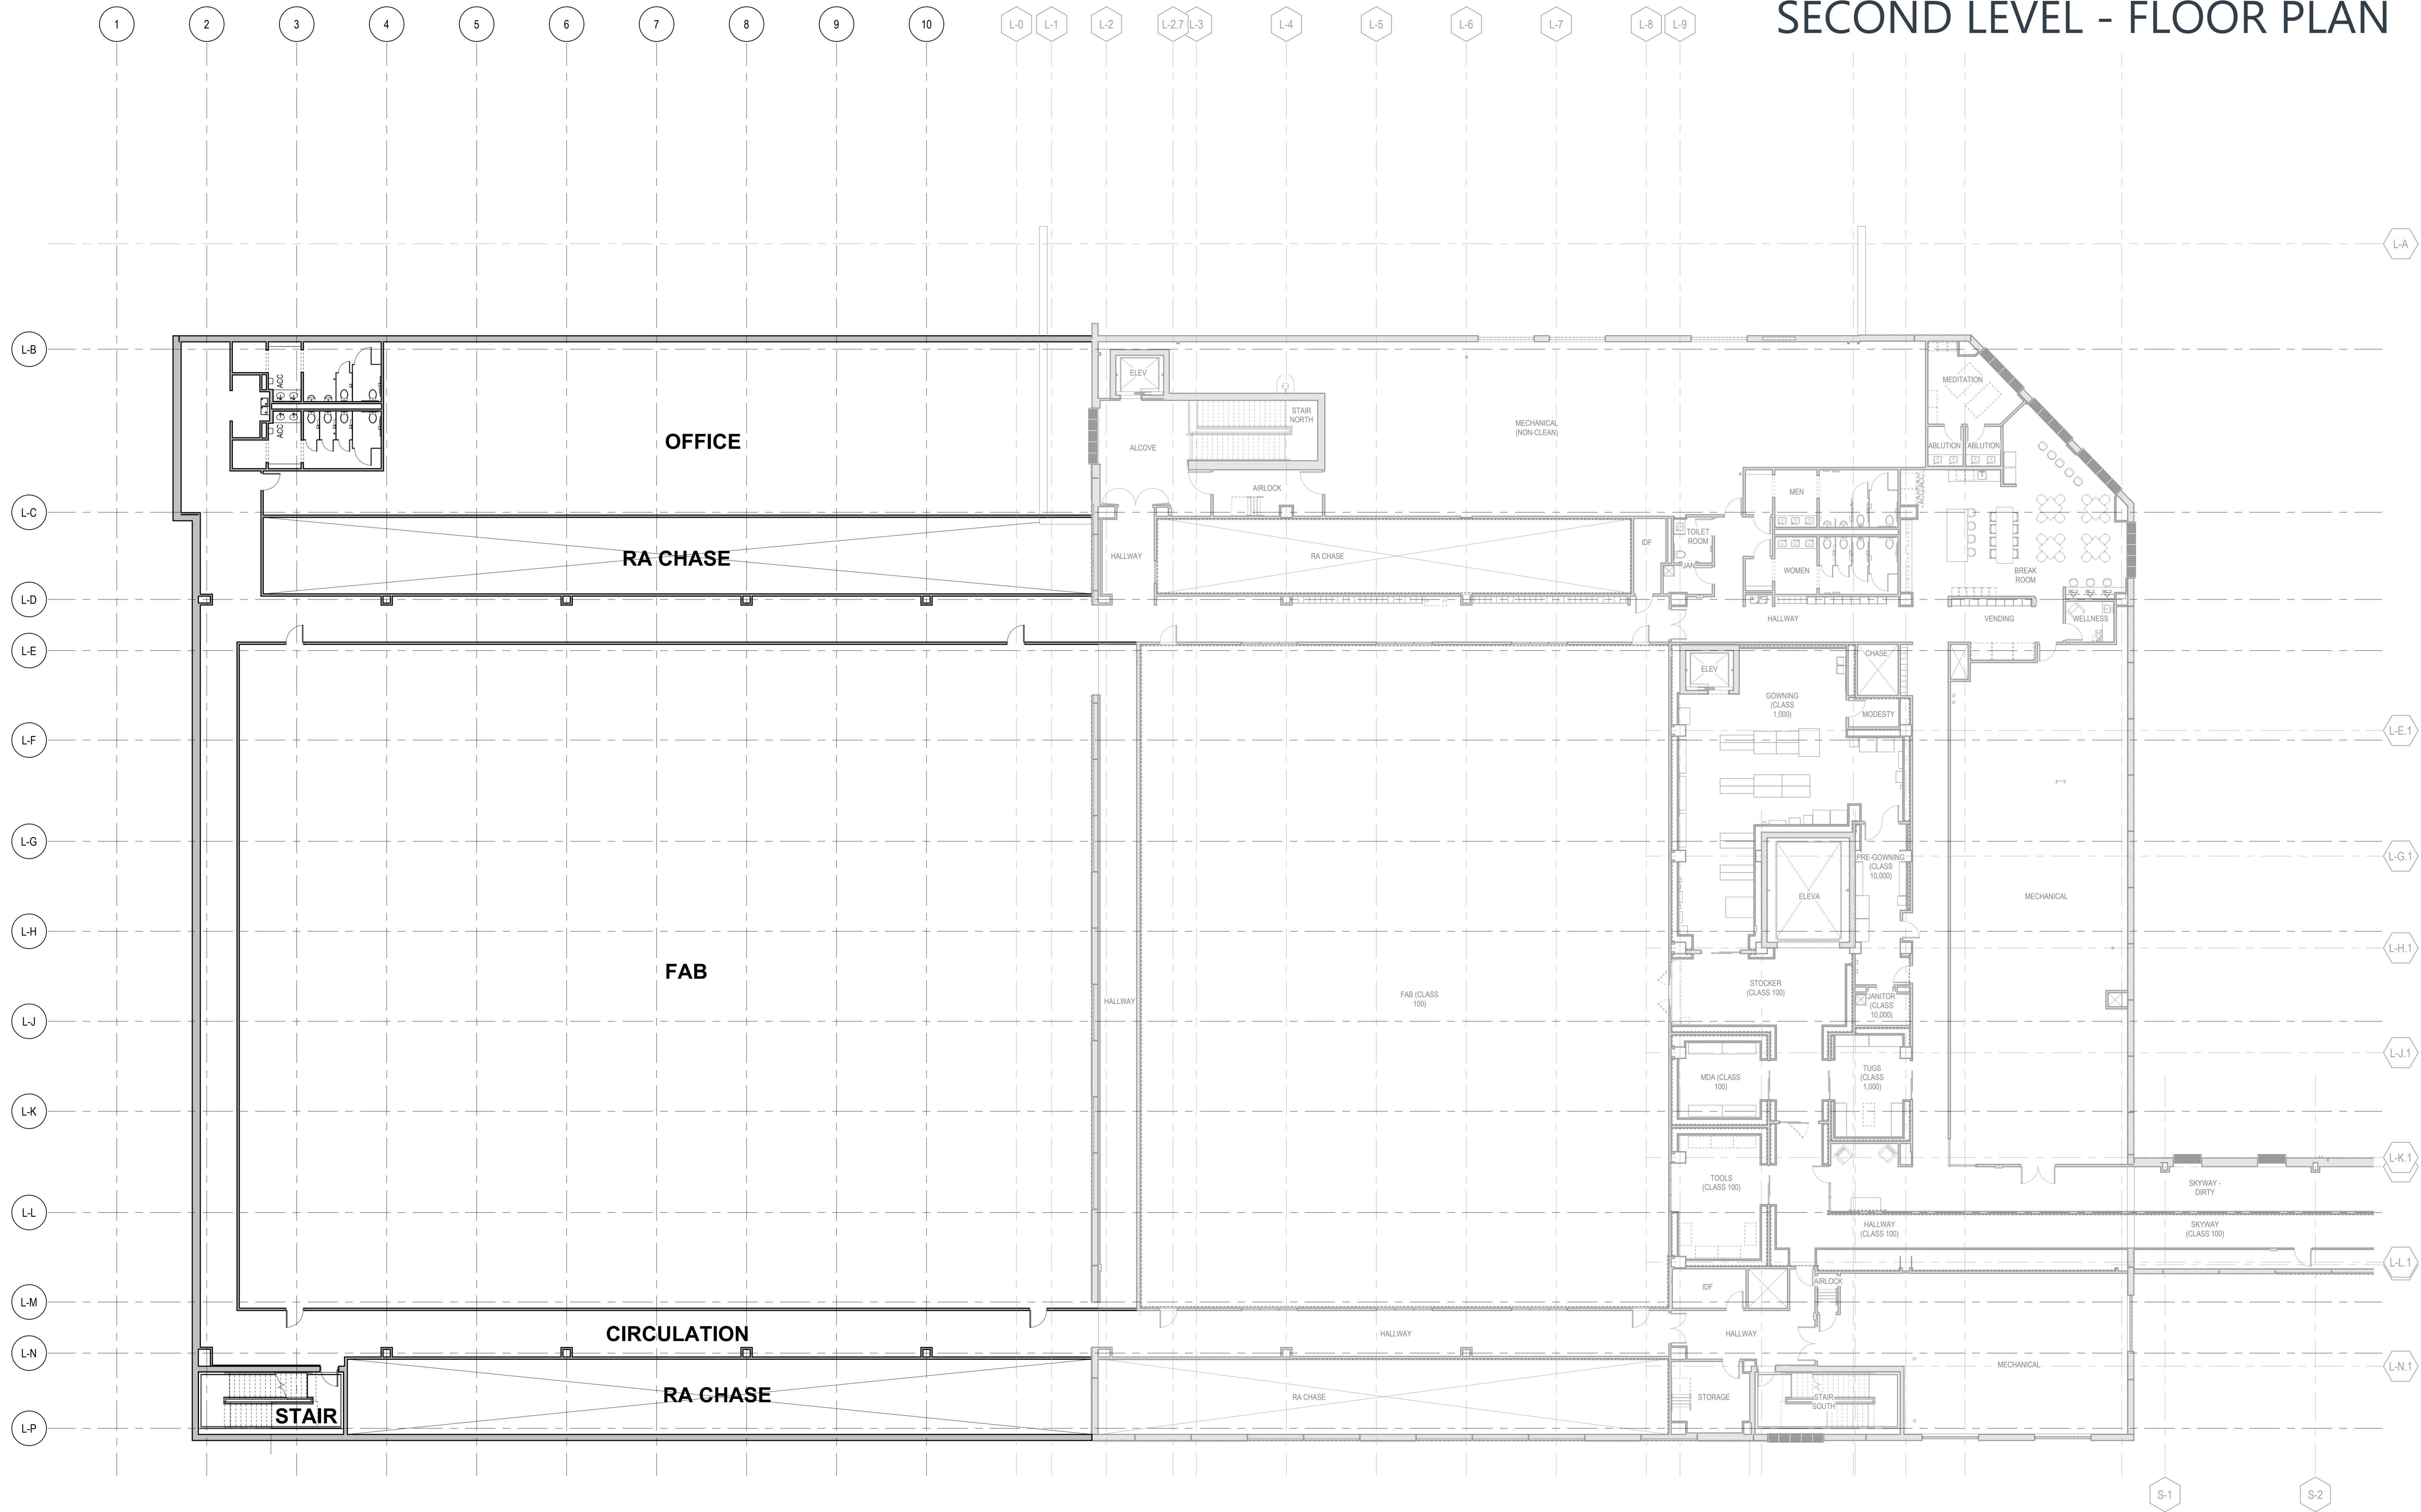

FLOOR PLAN - SECOND LEVEL  
3/27 - 1/0