



SITE PLAN - PHASE B

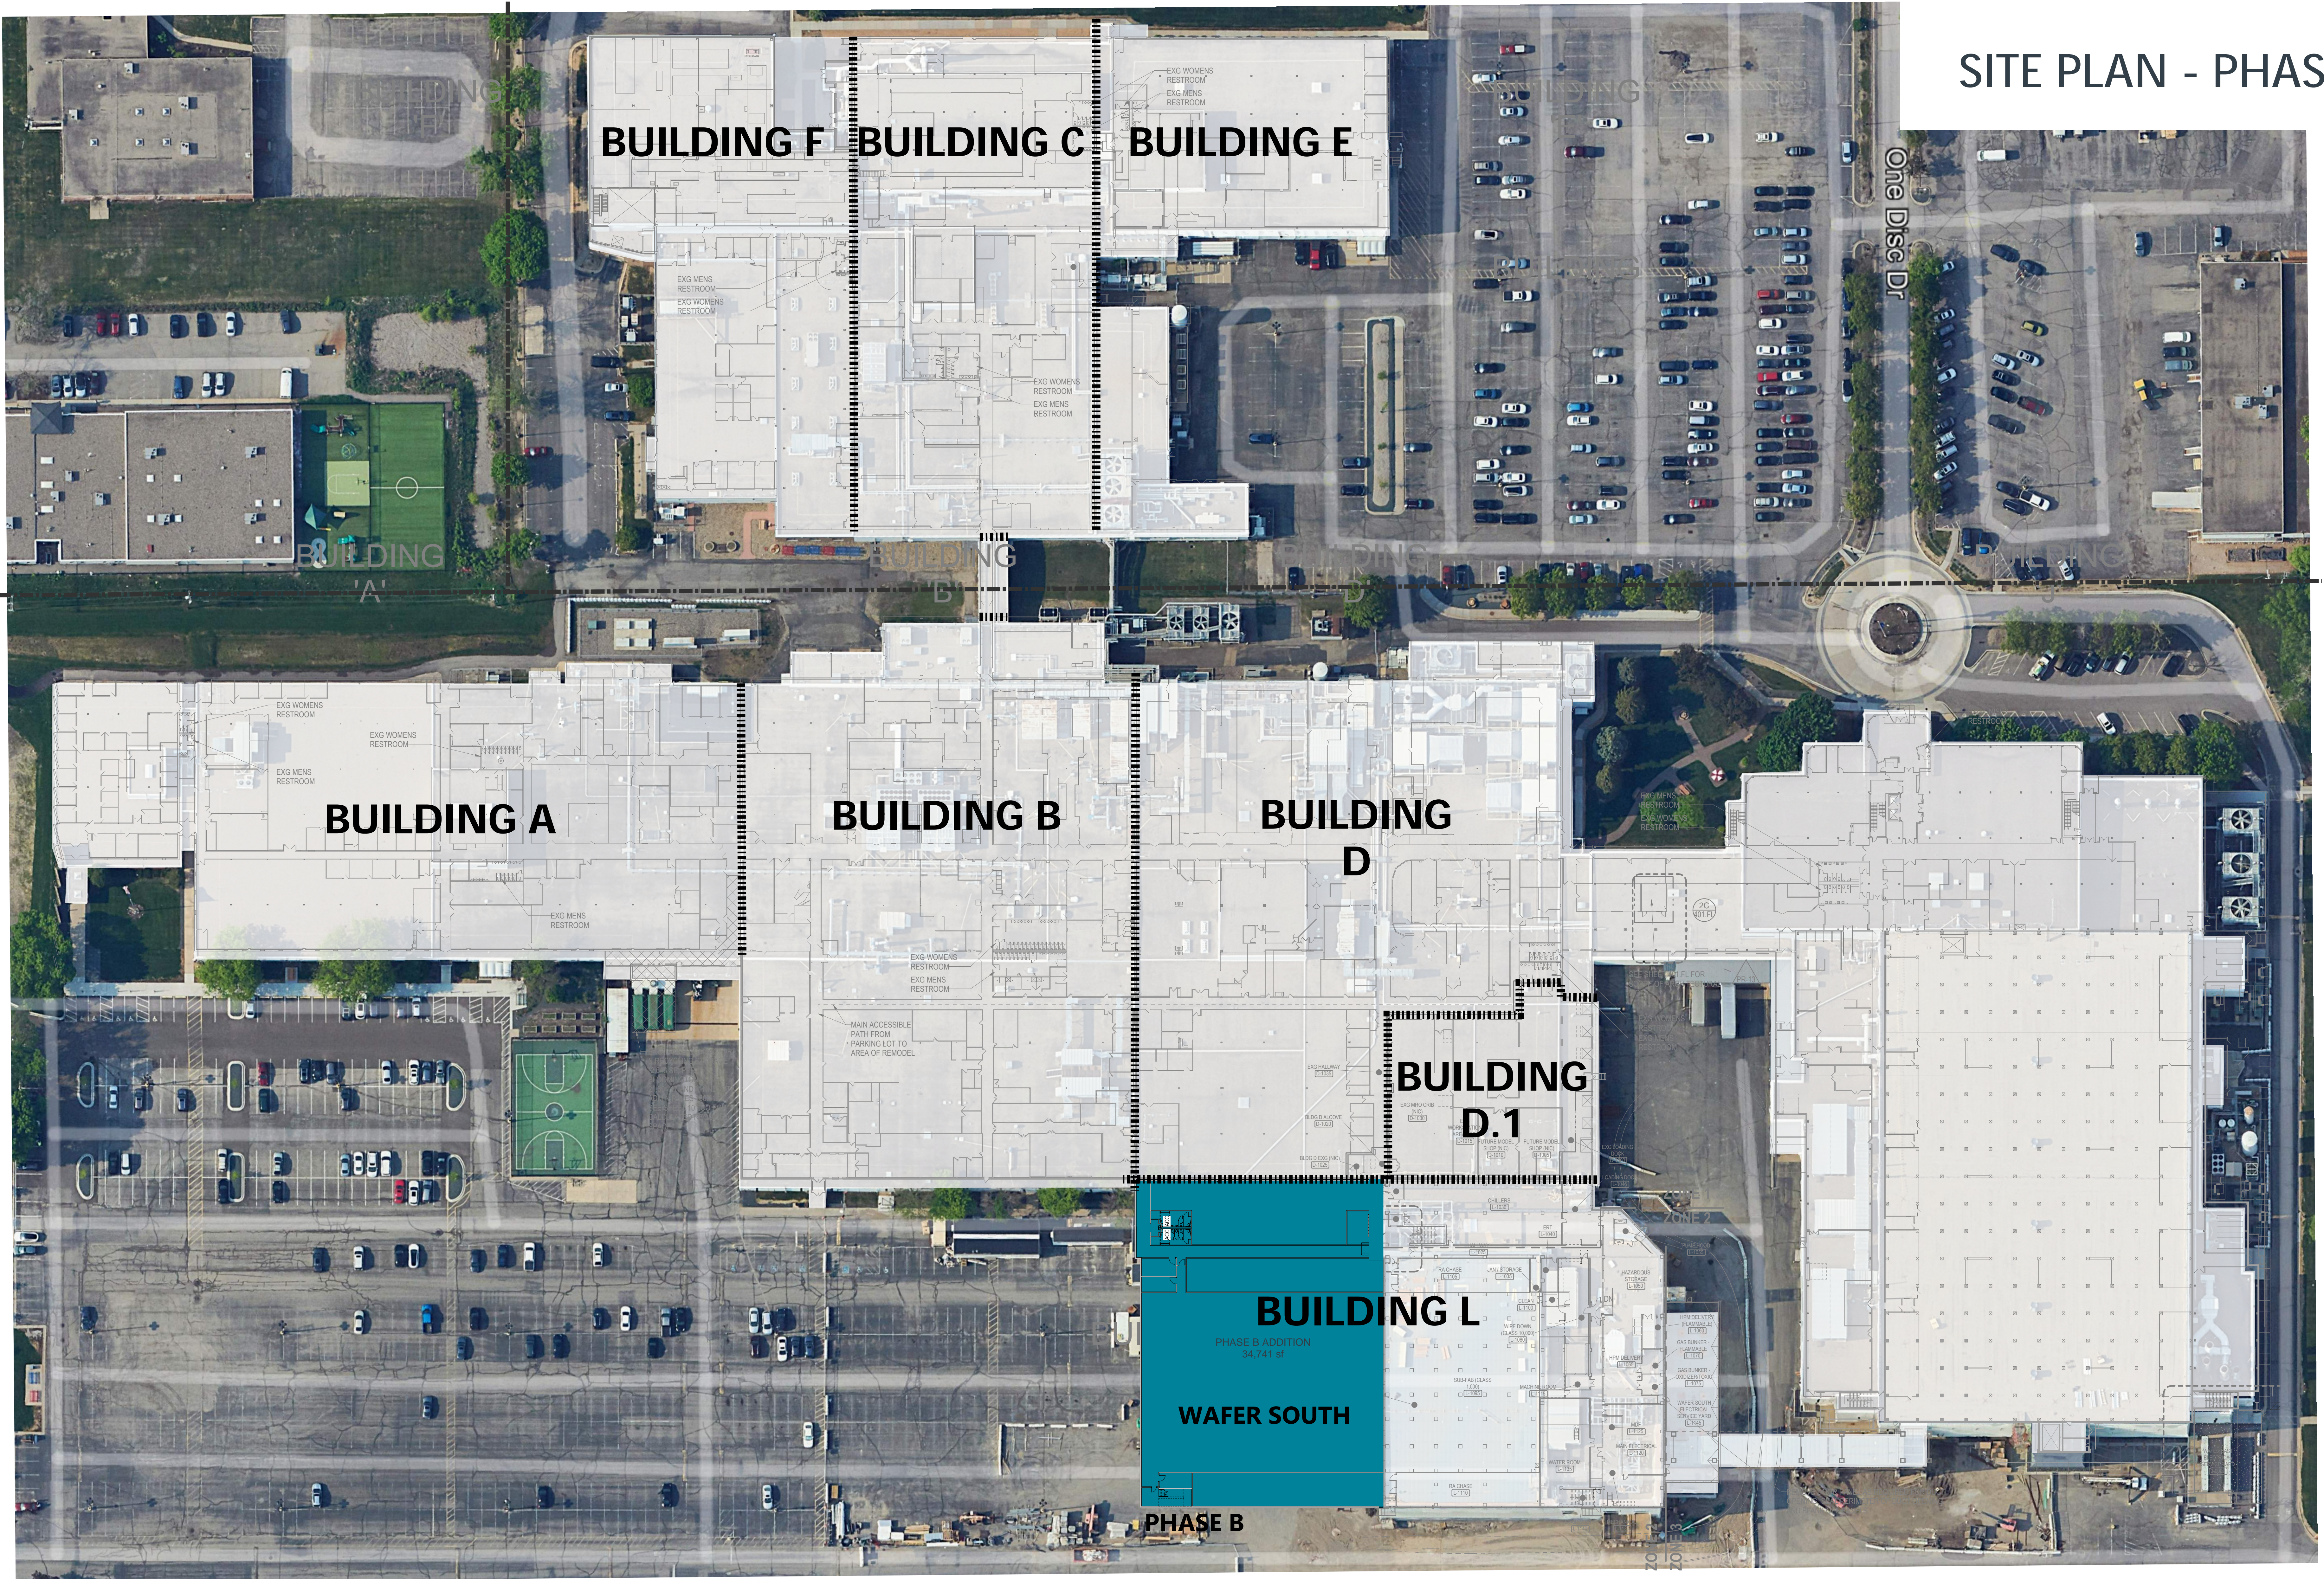

SITE PLAN - PHASE B - ANTICIPATED PARKING IMPACT

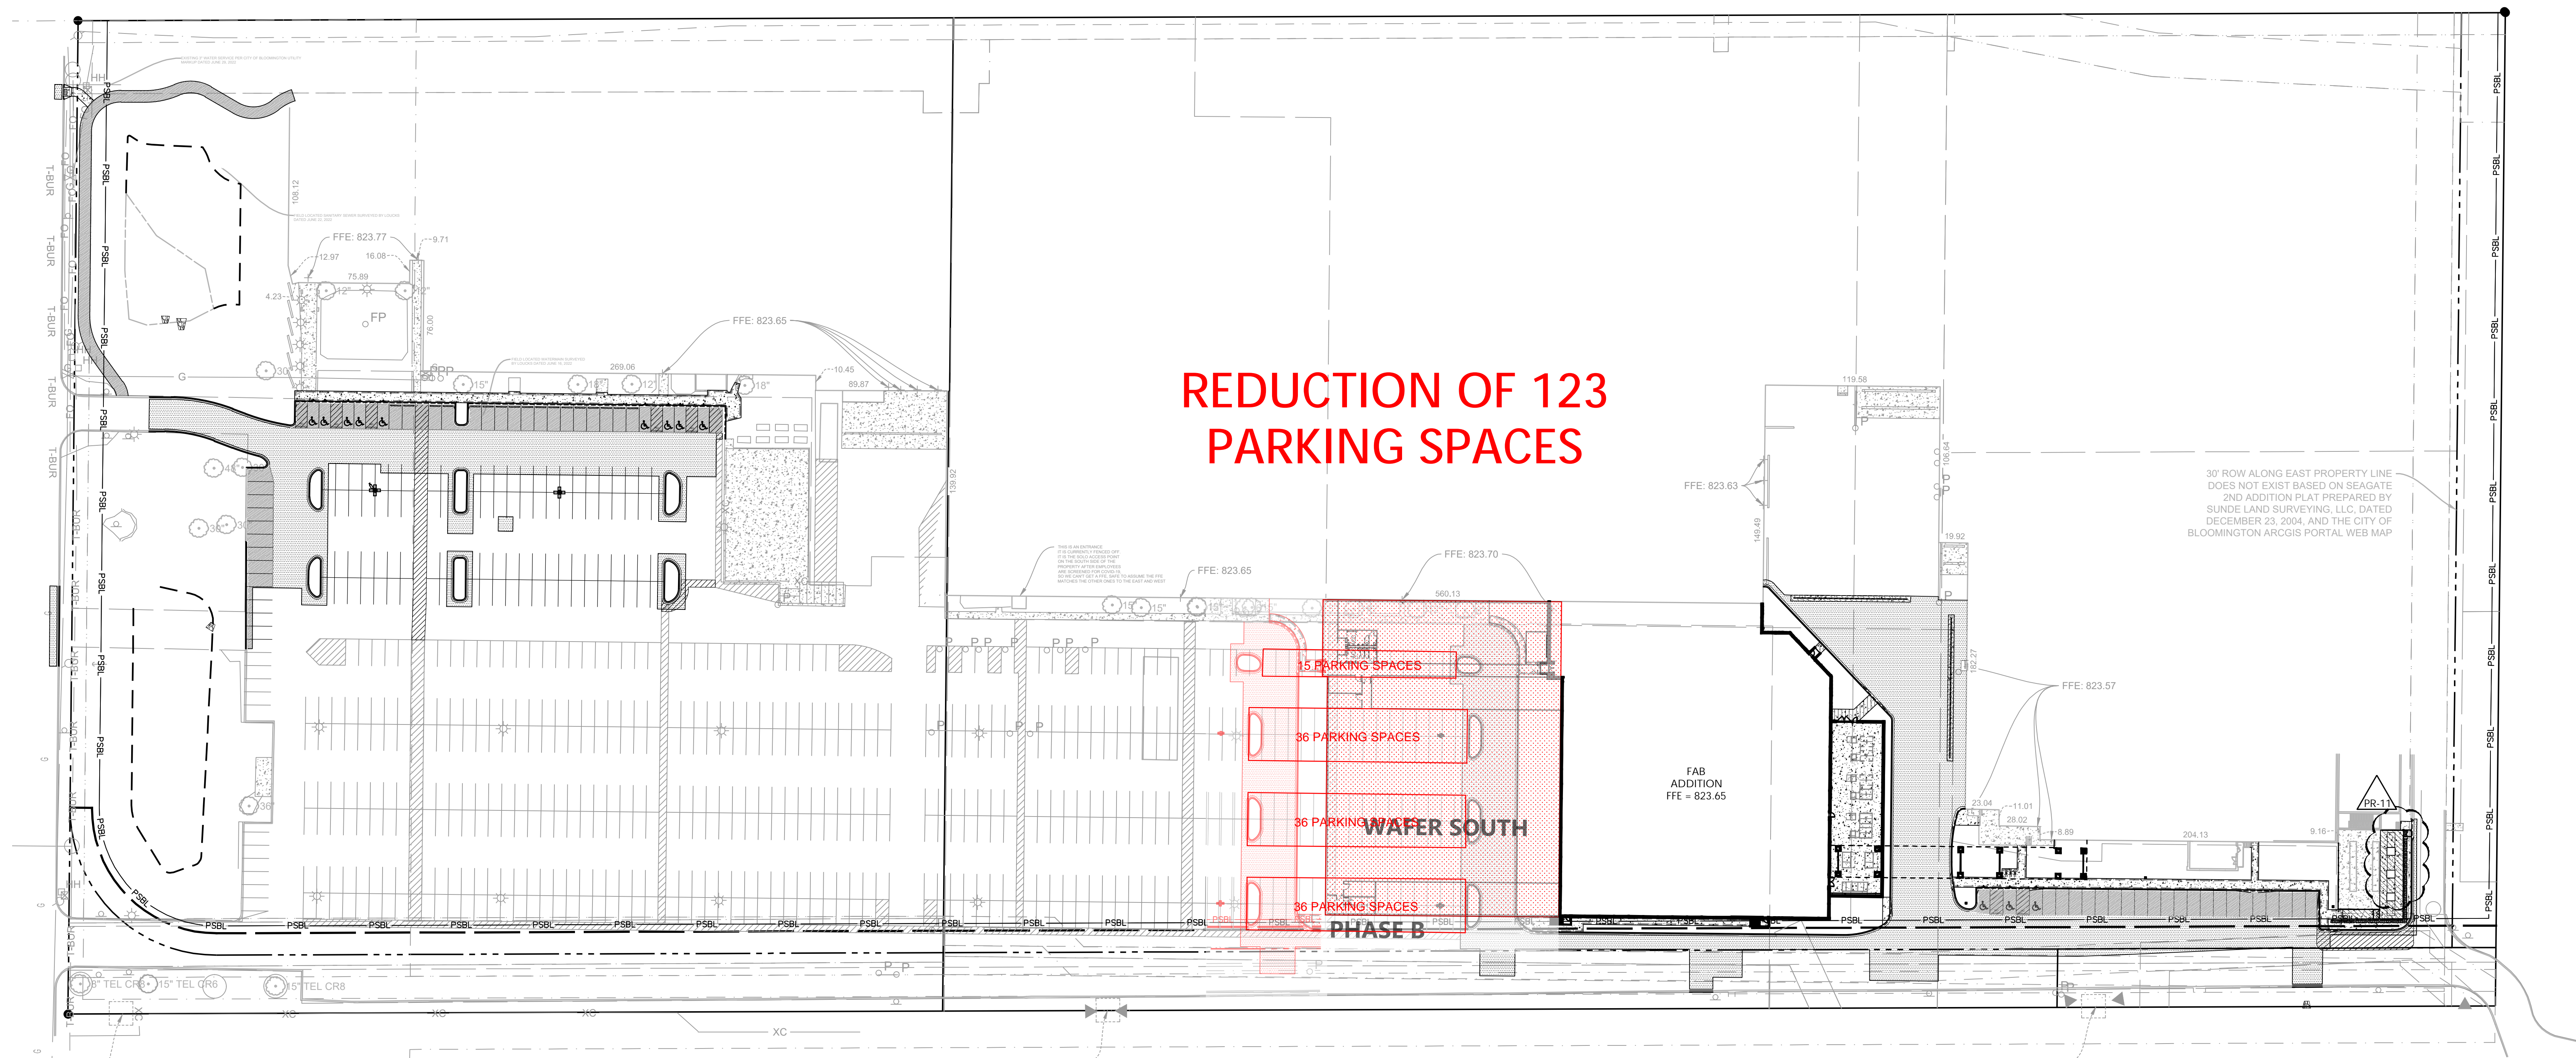

SITE PLAN - PHASE B - ANTICIPATED REVISED PARKING

