


Symbol	Label	Image	QTY	Catalog Number	Description	Lamp	Number Lamps per Lamp	Lumens	LLF	Wattage
	BB1		1	DSX1 LED P5 40K 70CRI TSM	D-Series Size 1 Area Luminaire P5 Performance Package 4000K CCT 70 CRI Type 4 Medium		1	17893	0.82	138.16
	AA1		0	DSX1 LED P5 40K 70CRI TSM	D-Series Size 1 Area Luminaire P5 Performance Package 4000K CCT 70 CRI Type 5 Medium		1	18410	0.82	138.16
	AA2		5	DSX1 LED P5 40K 70CRI TSM	D-Series Size 1 Area Luminaire P5 Performance Package 4000K CCT 70 CRI Type 5 Medium		1	18410	0.82	276.32
	W1		6	WDG64 LED P3 40K 70CRI B4	WDG64 LED WITH P3 - PERFORMANCE PACKAGE, 4000K, 70CRI, TYPE 4 OPTIC		1	18524	0.82	124.86
	W2		5	WDG61 LED P2 40K 80CRI VF	WDG61 LED WITH P2 - PERFORMANCE PACKAGE, 4000K, 80CRI, VISUAL COMFORT FORWARD OPTIC		1	1978	0.82	15.0178

Description	Symbol	Avg	Max	Min	Max/Min	Avg/Min
Parking Area		2.4 Fc	8.9 Fc	0.8 Fc	11:1:1	3.0:1
Total Area Calculated @ grade		1.0 Fc	13.0 Fc	0.0 Fc	N/A	N/A

**Note**

- Davis and Associates, Inc does not assume responsibility for the interpretation of this calculation, or compliance to local or state lighting codes and ordinances.
- All readings/calculations are shown @ grade.
- Fixture heights are shown on plan. 25' pole 3' base.

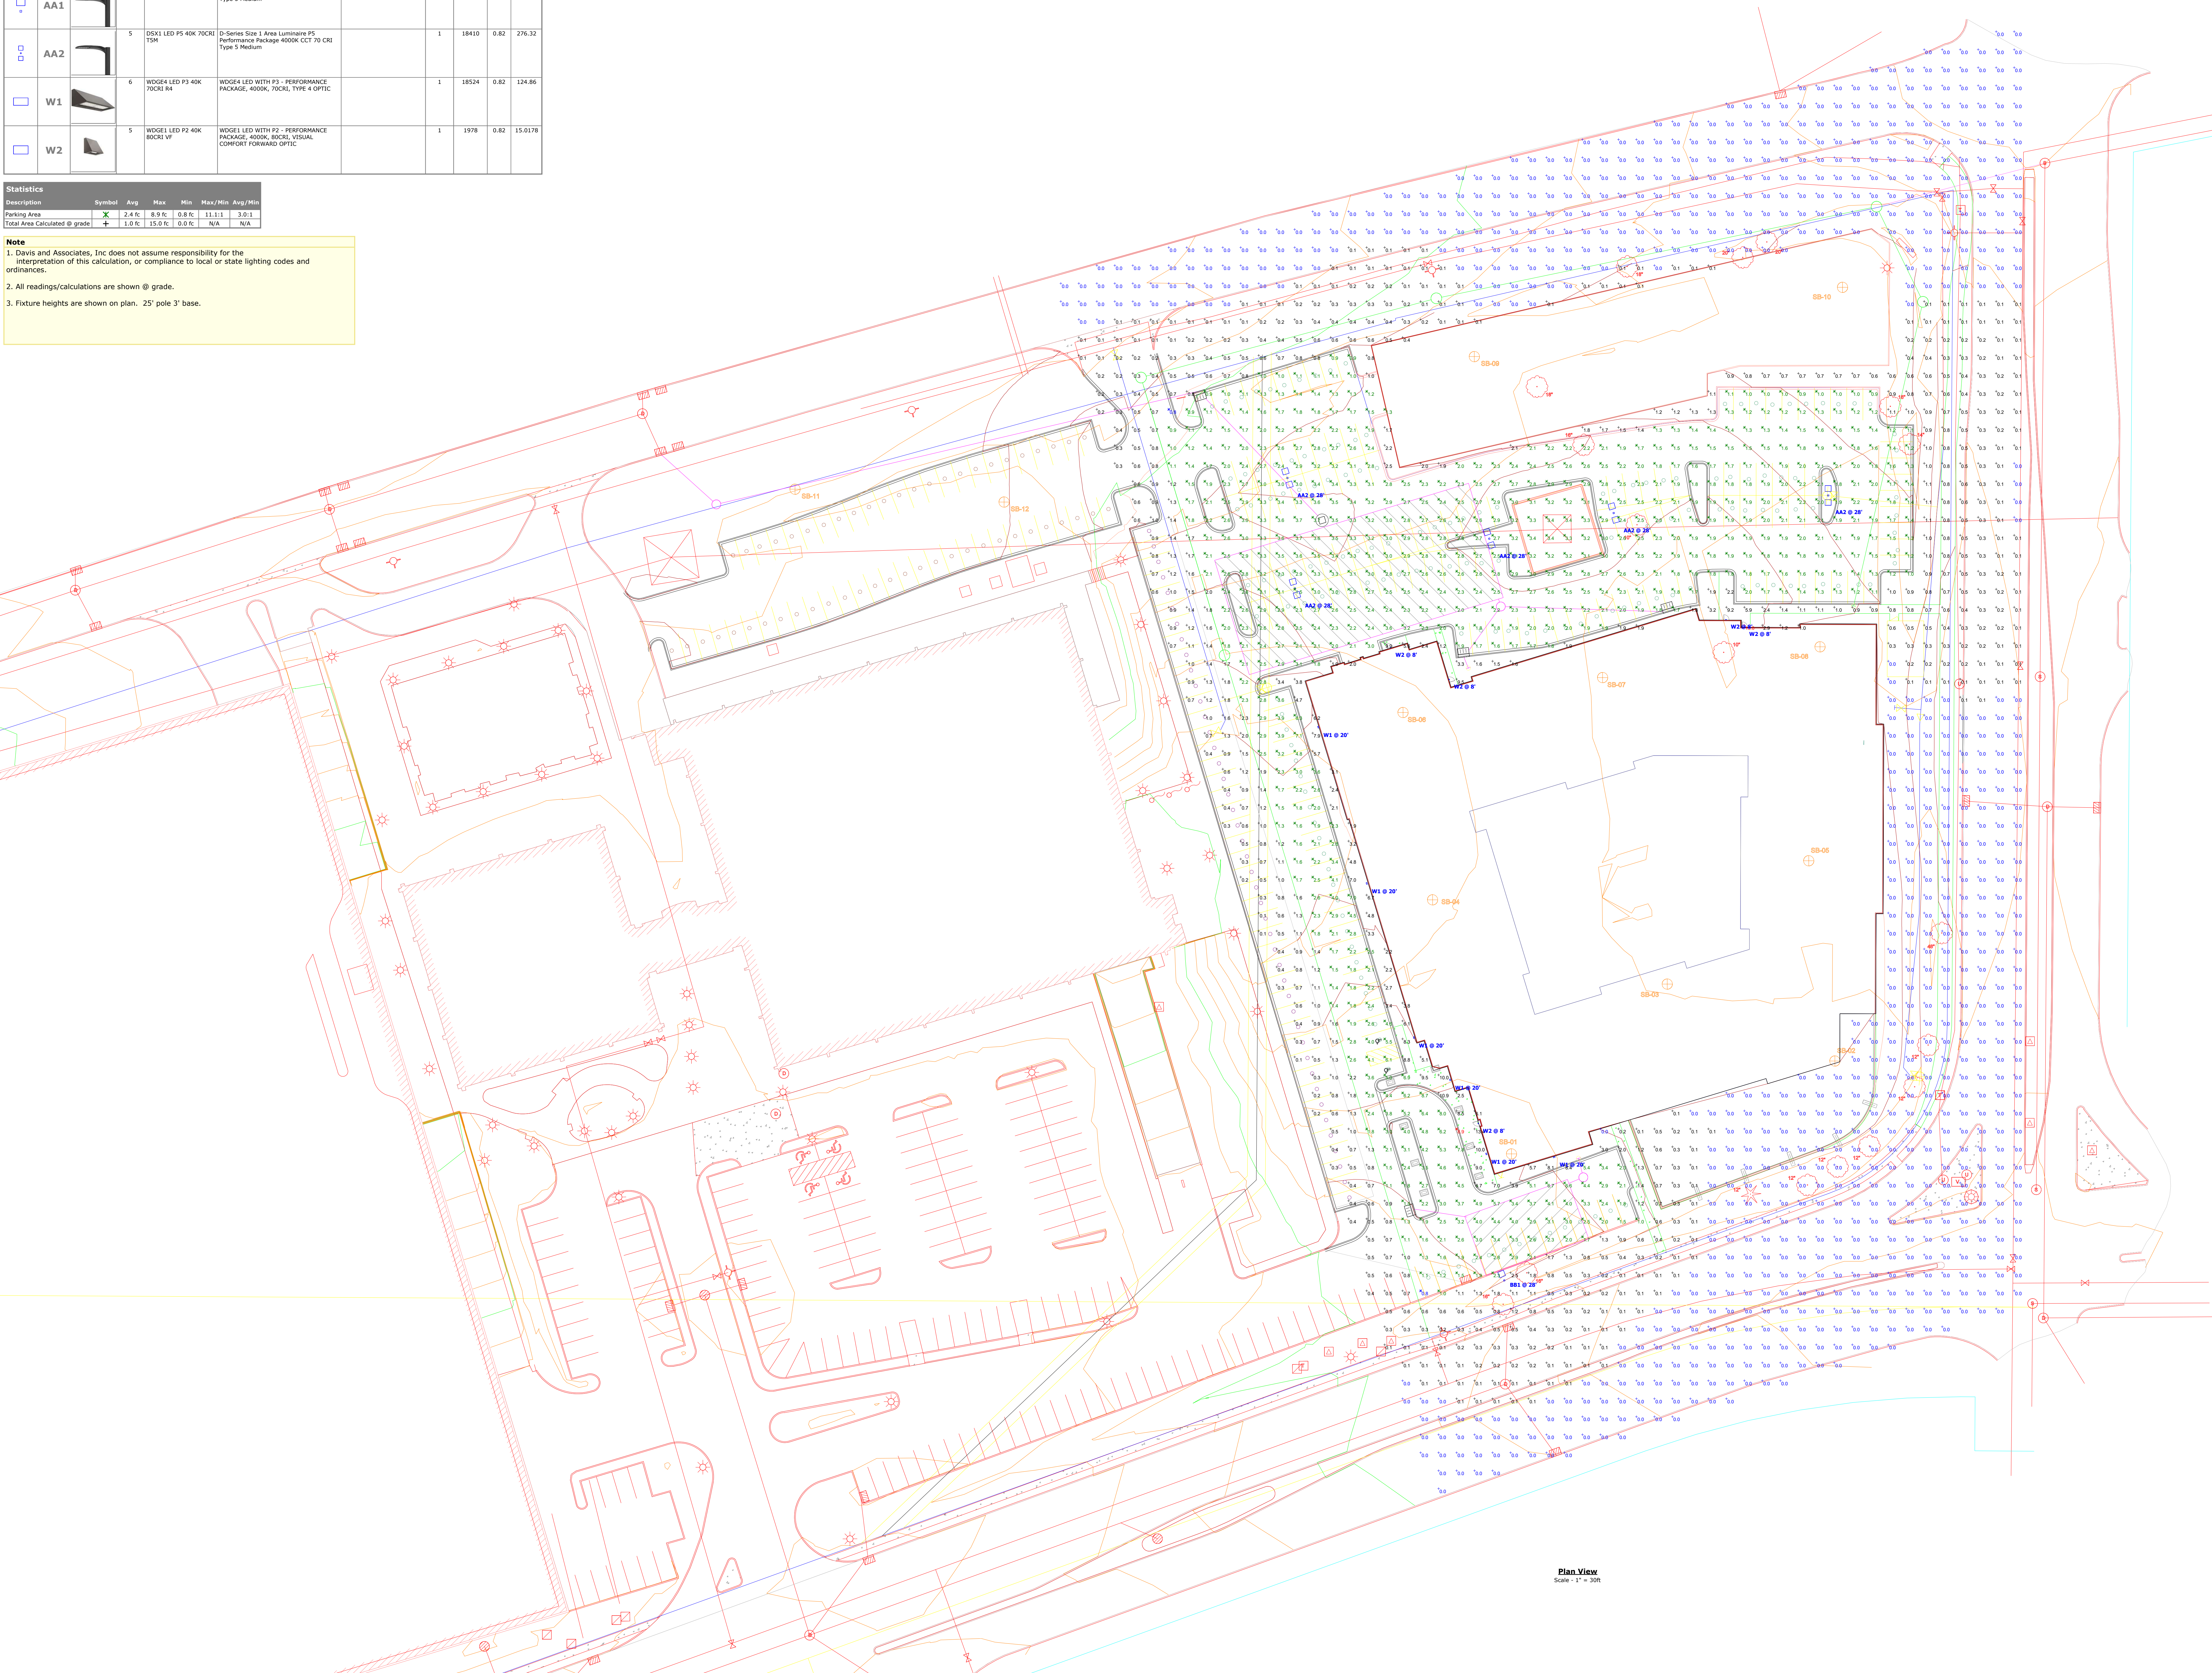

Plan View  
Scale - 1" = 30'