



SE B

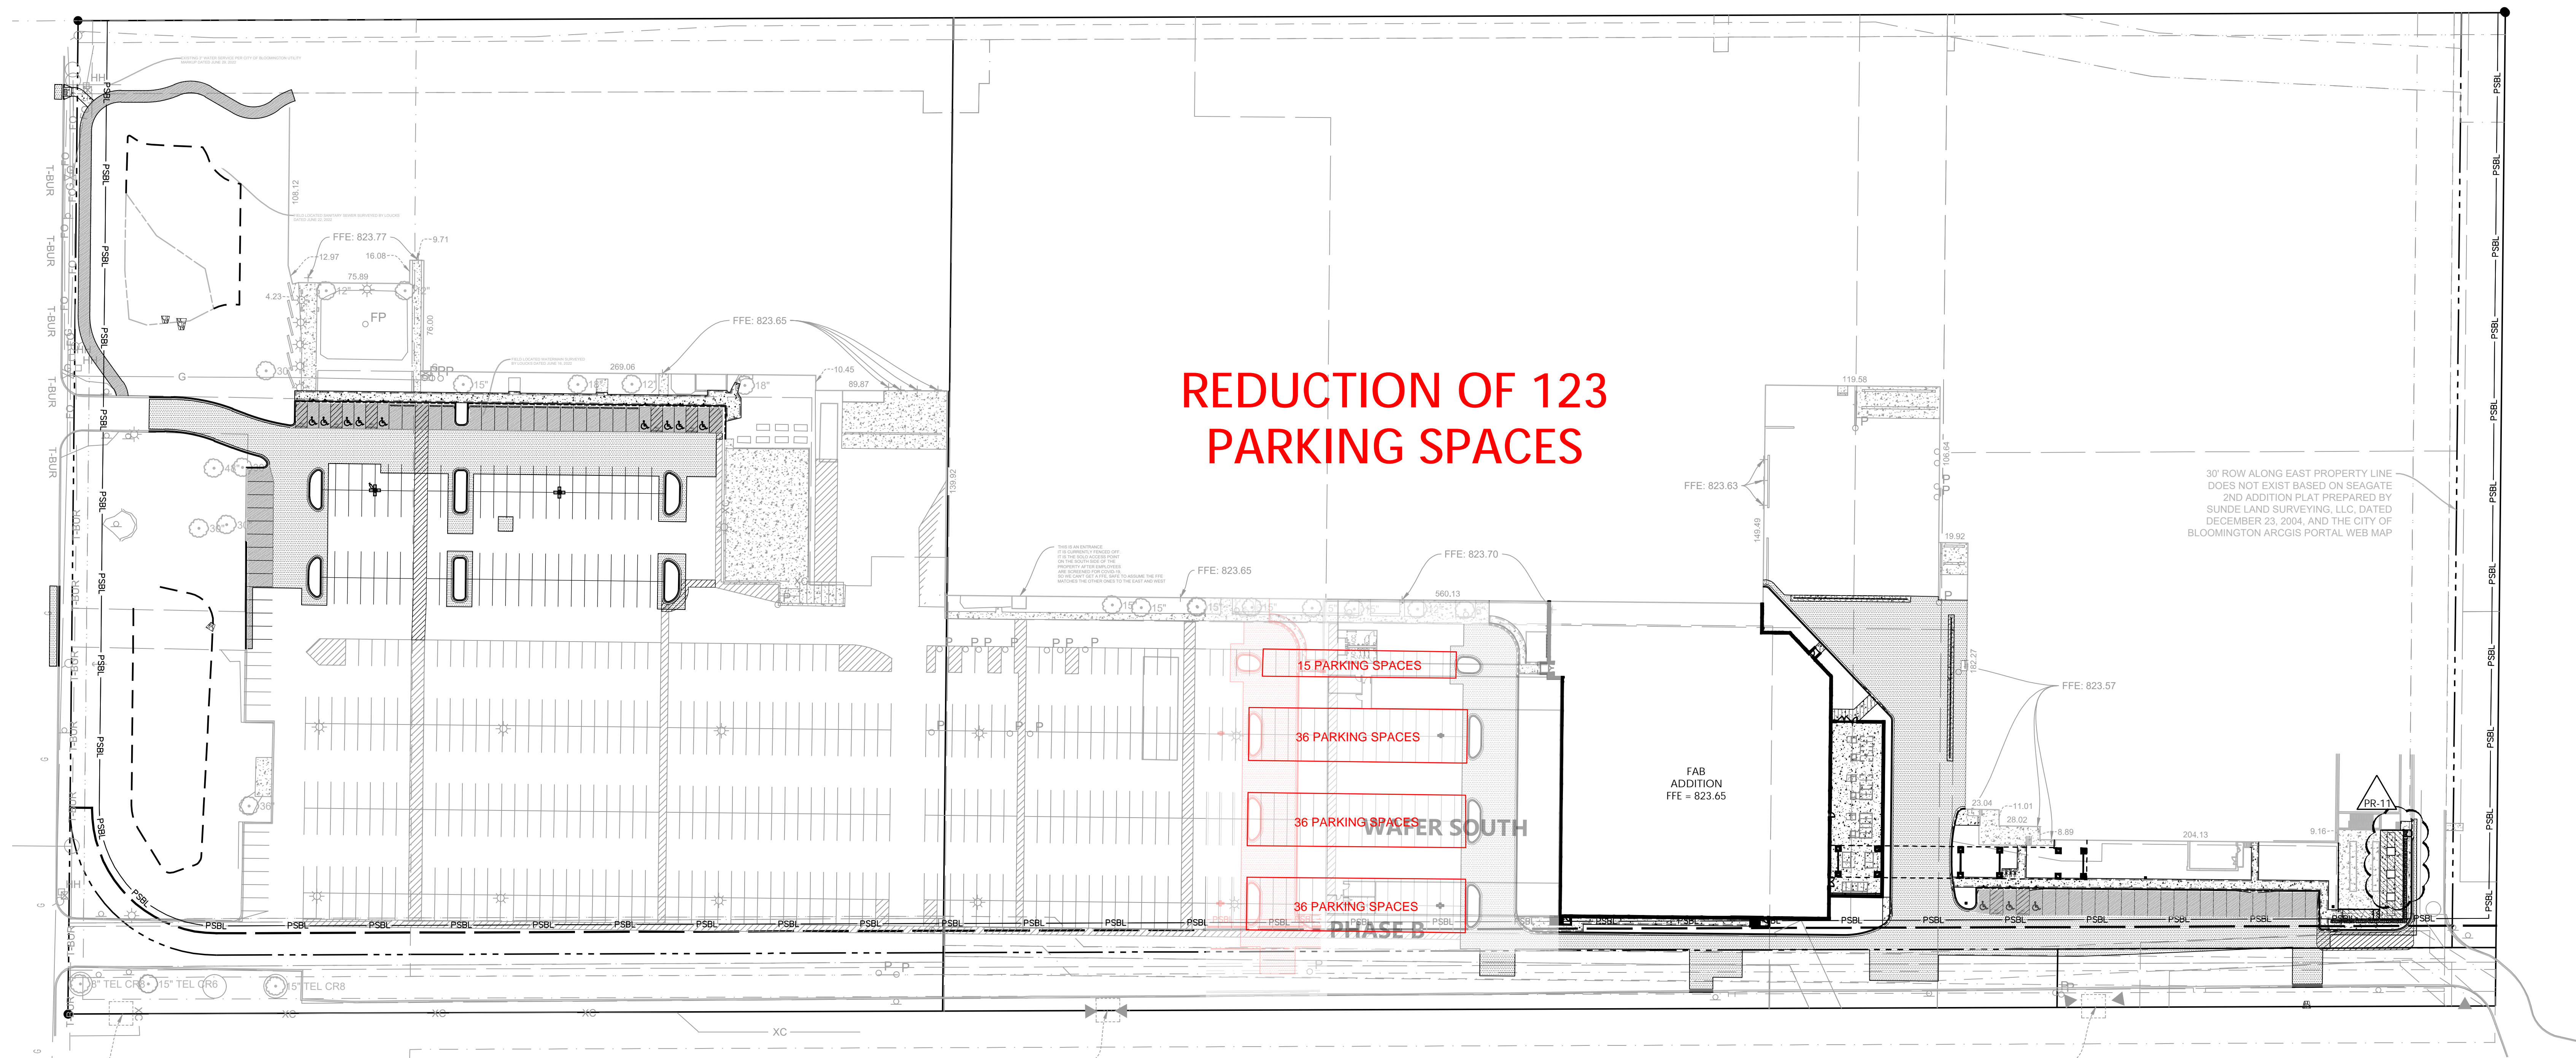

SITE PLAN - PHASE B - ANTICIPATED PARKING IMPACT



SITE PLAN - PHASE B - ANTICIPATED REVISED PARKING

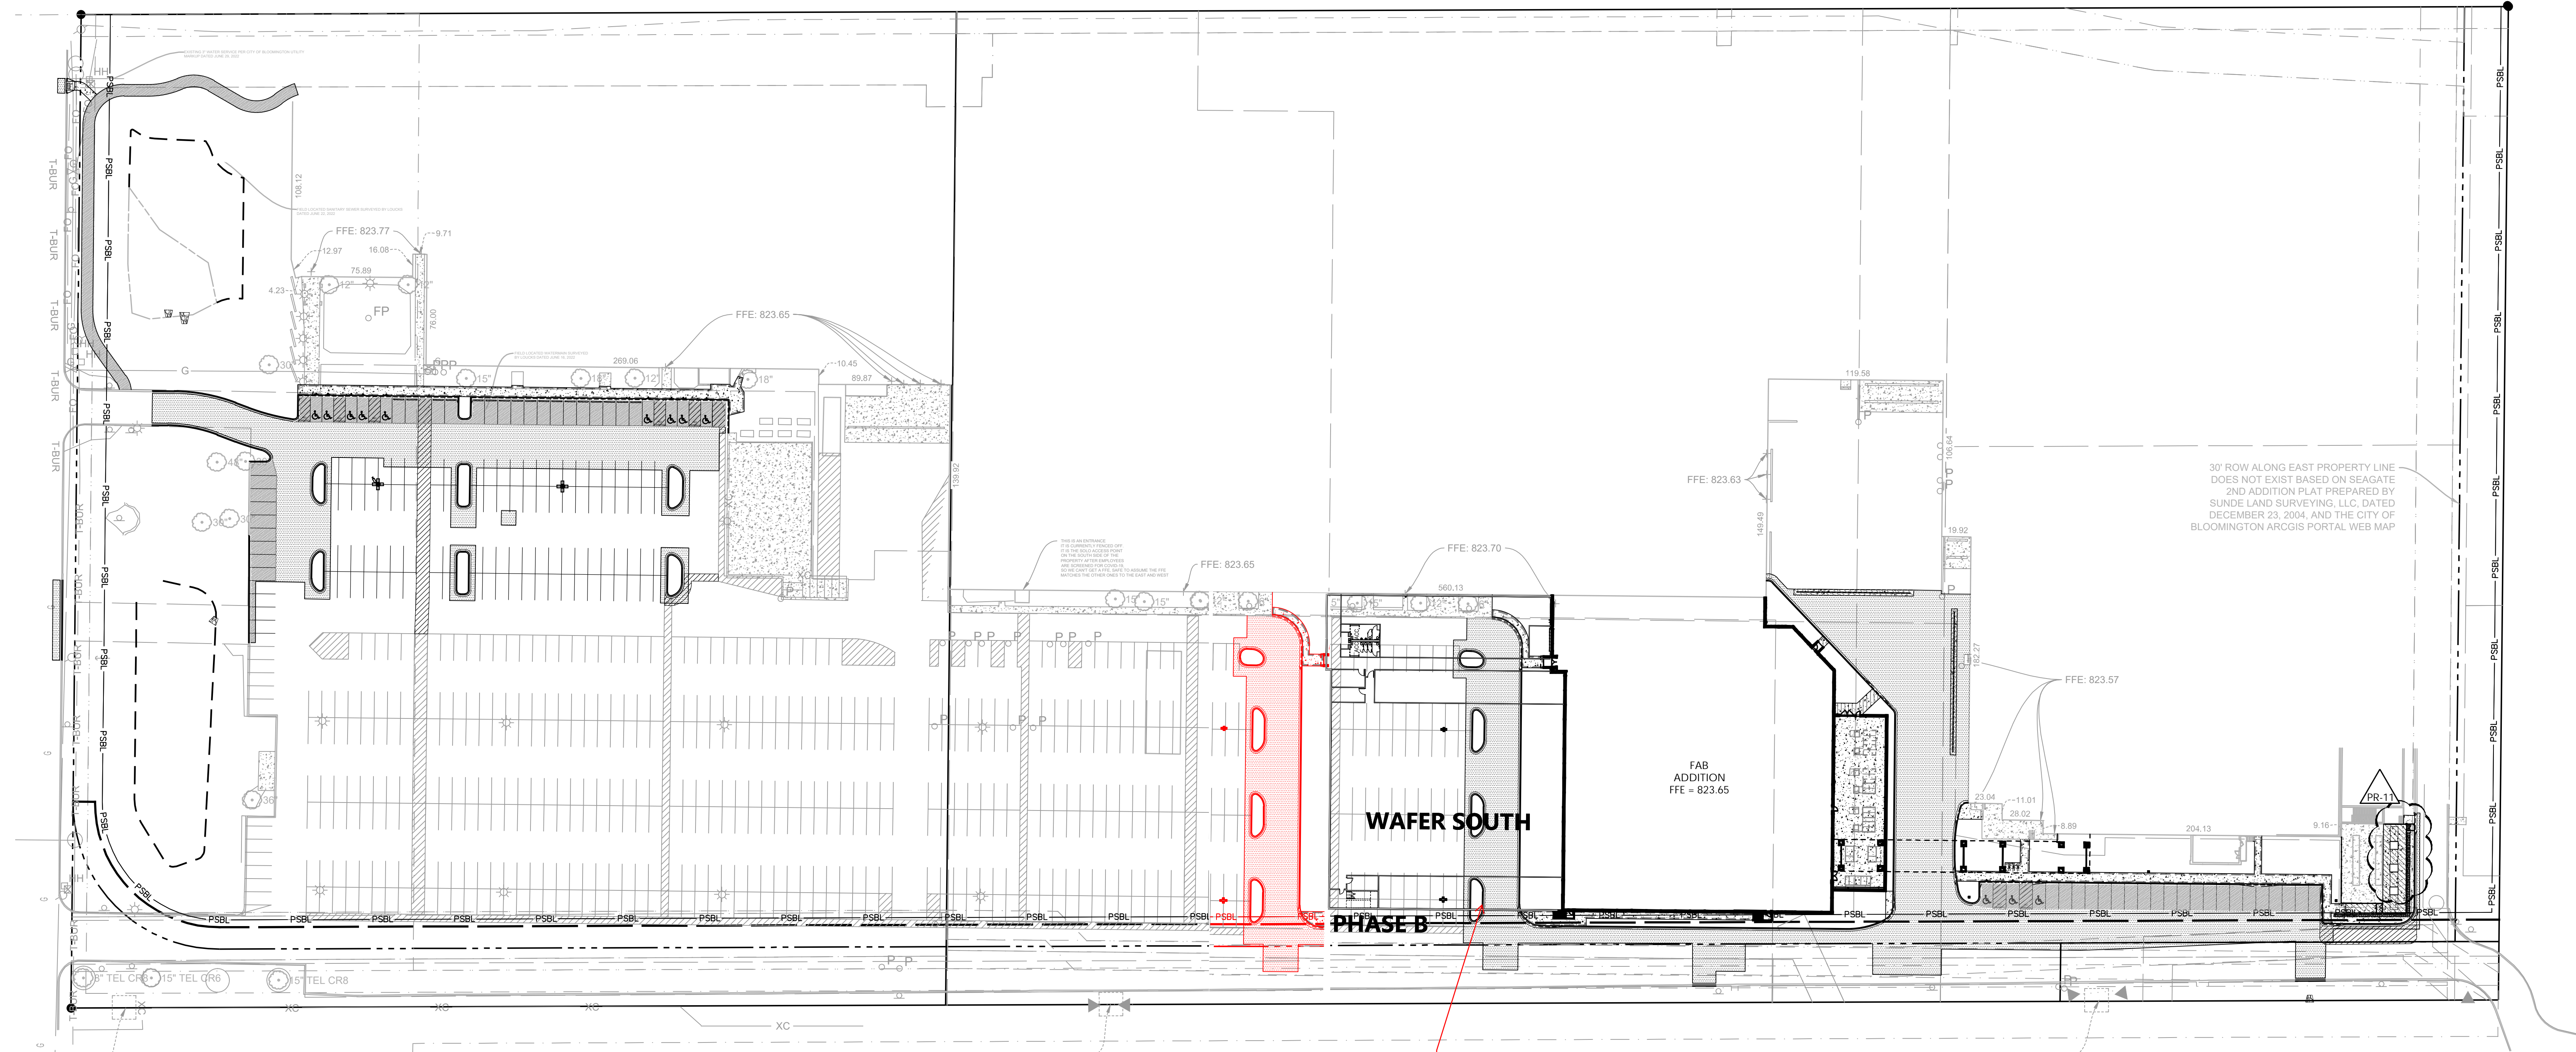

New additional shall not negatively impact emergency vehicle access.